

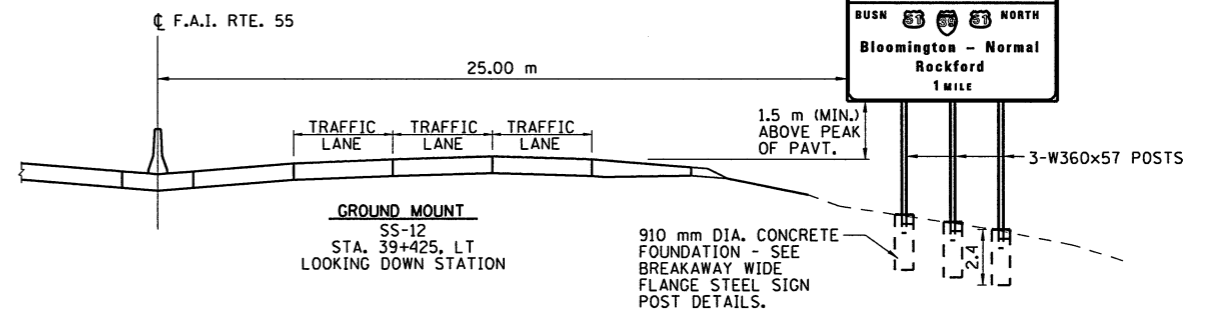
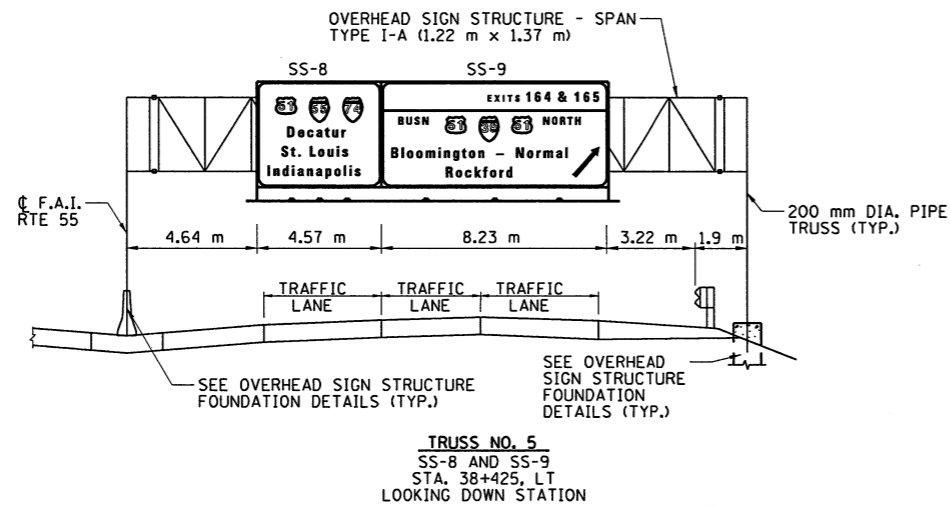
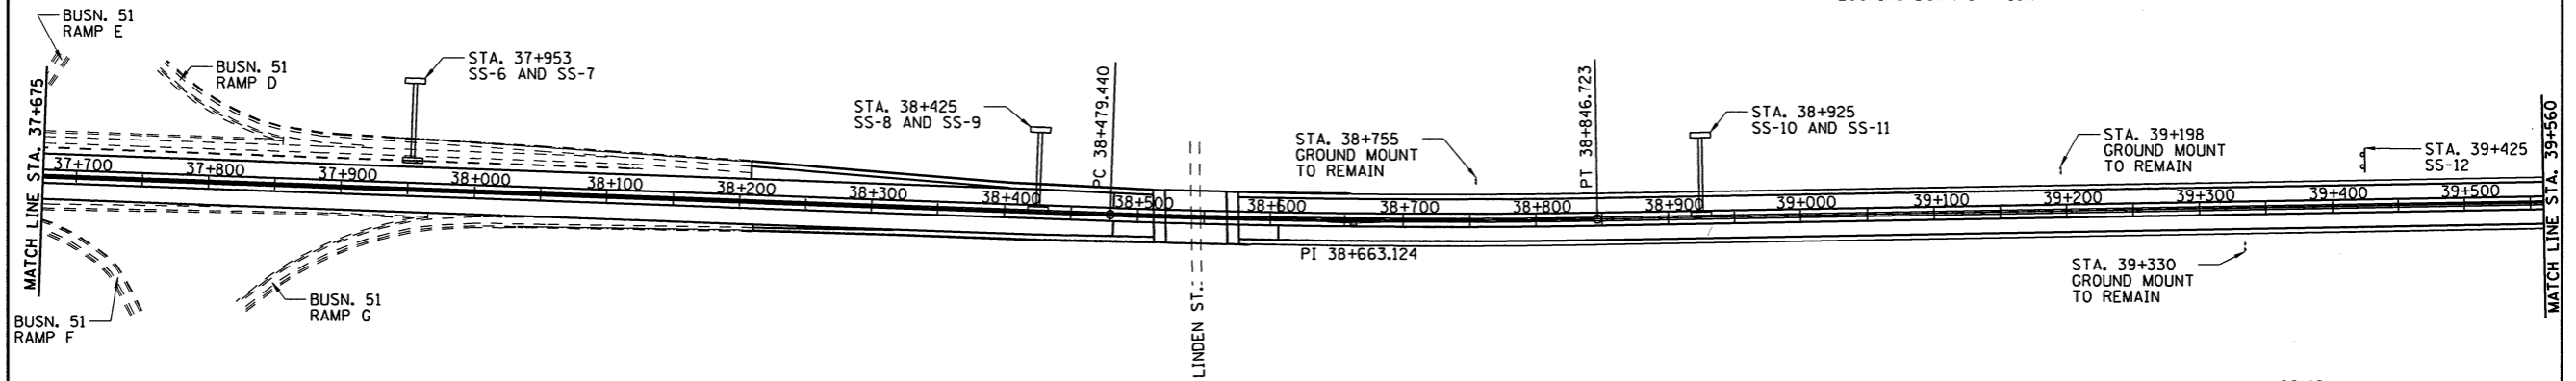
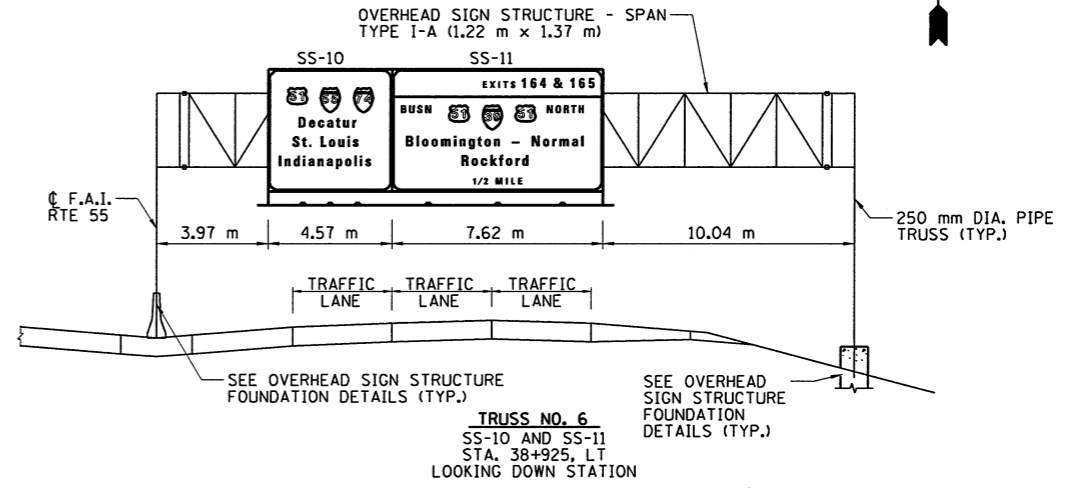


F.A.I. RTE.	SECTION	COUNTY	TOTAL SHEETS	SHEET NO.
55	*	MCLEAN	310	131
FED. ROAD DIST. NO.	ILLINOIS	FED. AID PROJECT		
* (57-4)R, HBY, HBR, (57-4VB)DM CONTRACT #70757				

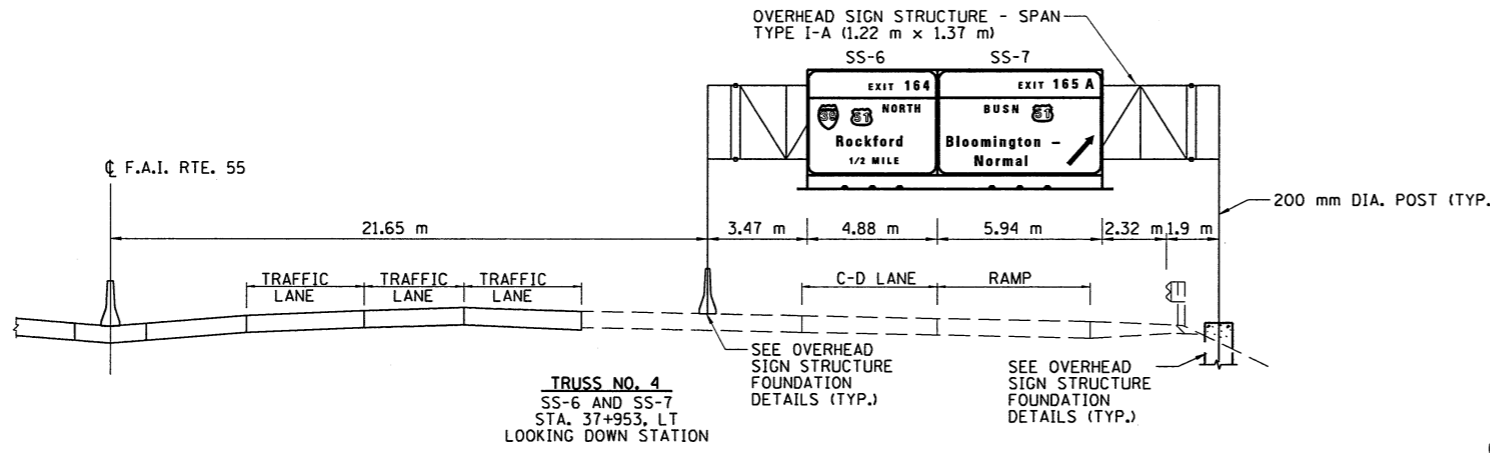

- LEGEND
- OVERHEAD SIGN TRUSS STRUCTURE
 - CANTILEVER SIGN STRUCTURE
 - POST MOUNTED SIGN

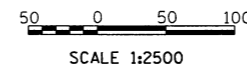

REVISIONS	
NAME	DATE

ILLINOIS DEPARTMENT OF TRANSPORTATION
F.A.I. 55
SECTION (57-4)R, HBY, HBR, (57-4VB)DM
MCLEAN COUNTY

SIGNING PLAN
I-55

JOB NO. 94S2063
DATE 6/25/2009

LAYOUT	04/09/02
DRAWN	03/05/04
REVIEWED	03/18/04

6/25/2009 #FILE#