


F.A.I. RTE.	SECTION	COUNTY	TOTAL SHEETS	SHEET NO.
55	*	MCLEAN	310	132
FED. ROAD DIST. NO.	ILLINOIS	FED. AID PROJECT		
* (57-4)R, HBY, HBR, (57-4VB)DM CONTRACT #T0757				



MATCH LINE STA. 39+560

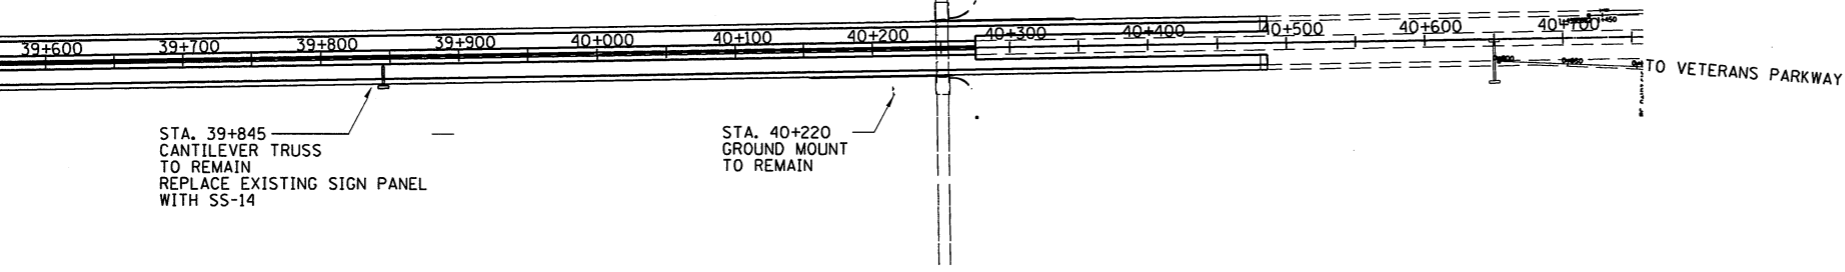

STA. 39+845
CANTILEVER TRUSS
TO REMAIN
REPLACE EXISTING SIGN PANEL
WITH SS-14

STA. 40+220
GROUND MOUNT
TO REMAIN



SCALE 1:2500

ILLINOIS DEPARTMENT OF TRANSPORTATION
F.A.I. 55
SECTION (57-4)R, HBY, HBR, (57-4VB)DM
MCLEAN COUNTY

**SIGNING PLAN
I-55**

LEGEND

- OVERHEAD SIGN TRUSS STRUCTURE
- CANTILEVER SIGN STRUCTURE
- POST MOUNTED SIGN

REVISIONS	
NAME	DATE

HANSON	JOB NO. 94S2063
	DATE 7/24/2009

7/24/2009
#FILE#

LAYOUT	J.H.	04/09/02
DRAWN	J.H.	03/05/04
REVIEWED	D.H.	03/18/04