


F.A.I. RTE.	SECTION	COUNTY	TOTAL SHEETS	SHEET NO.
55	*	MCLEAN	310	164
FED. ROAD DIST. NO.	ILLINOIS	FED. AID PROJECT		
		• (57-4)R, HBY, HBR, (57-4VB)DM		
		CONTRACT #70757		

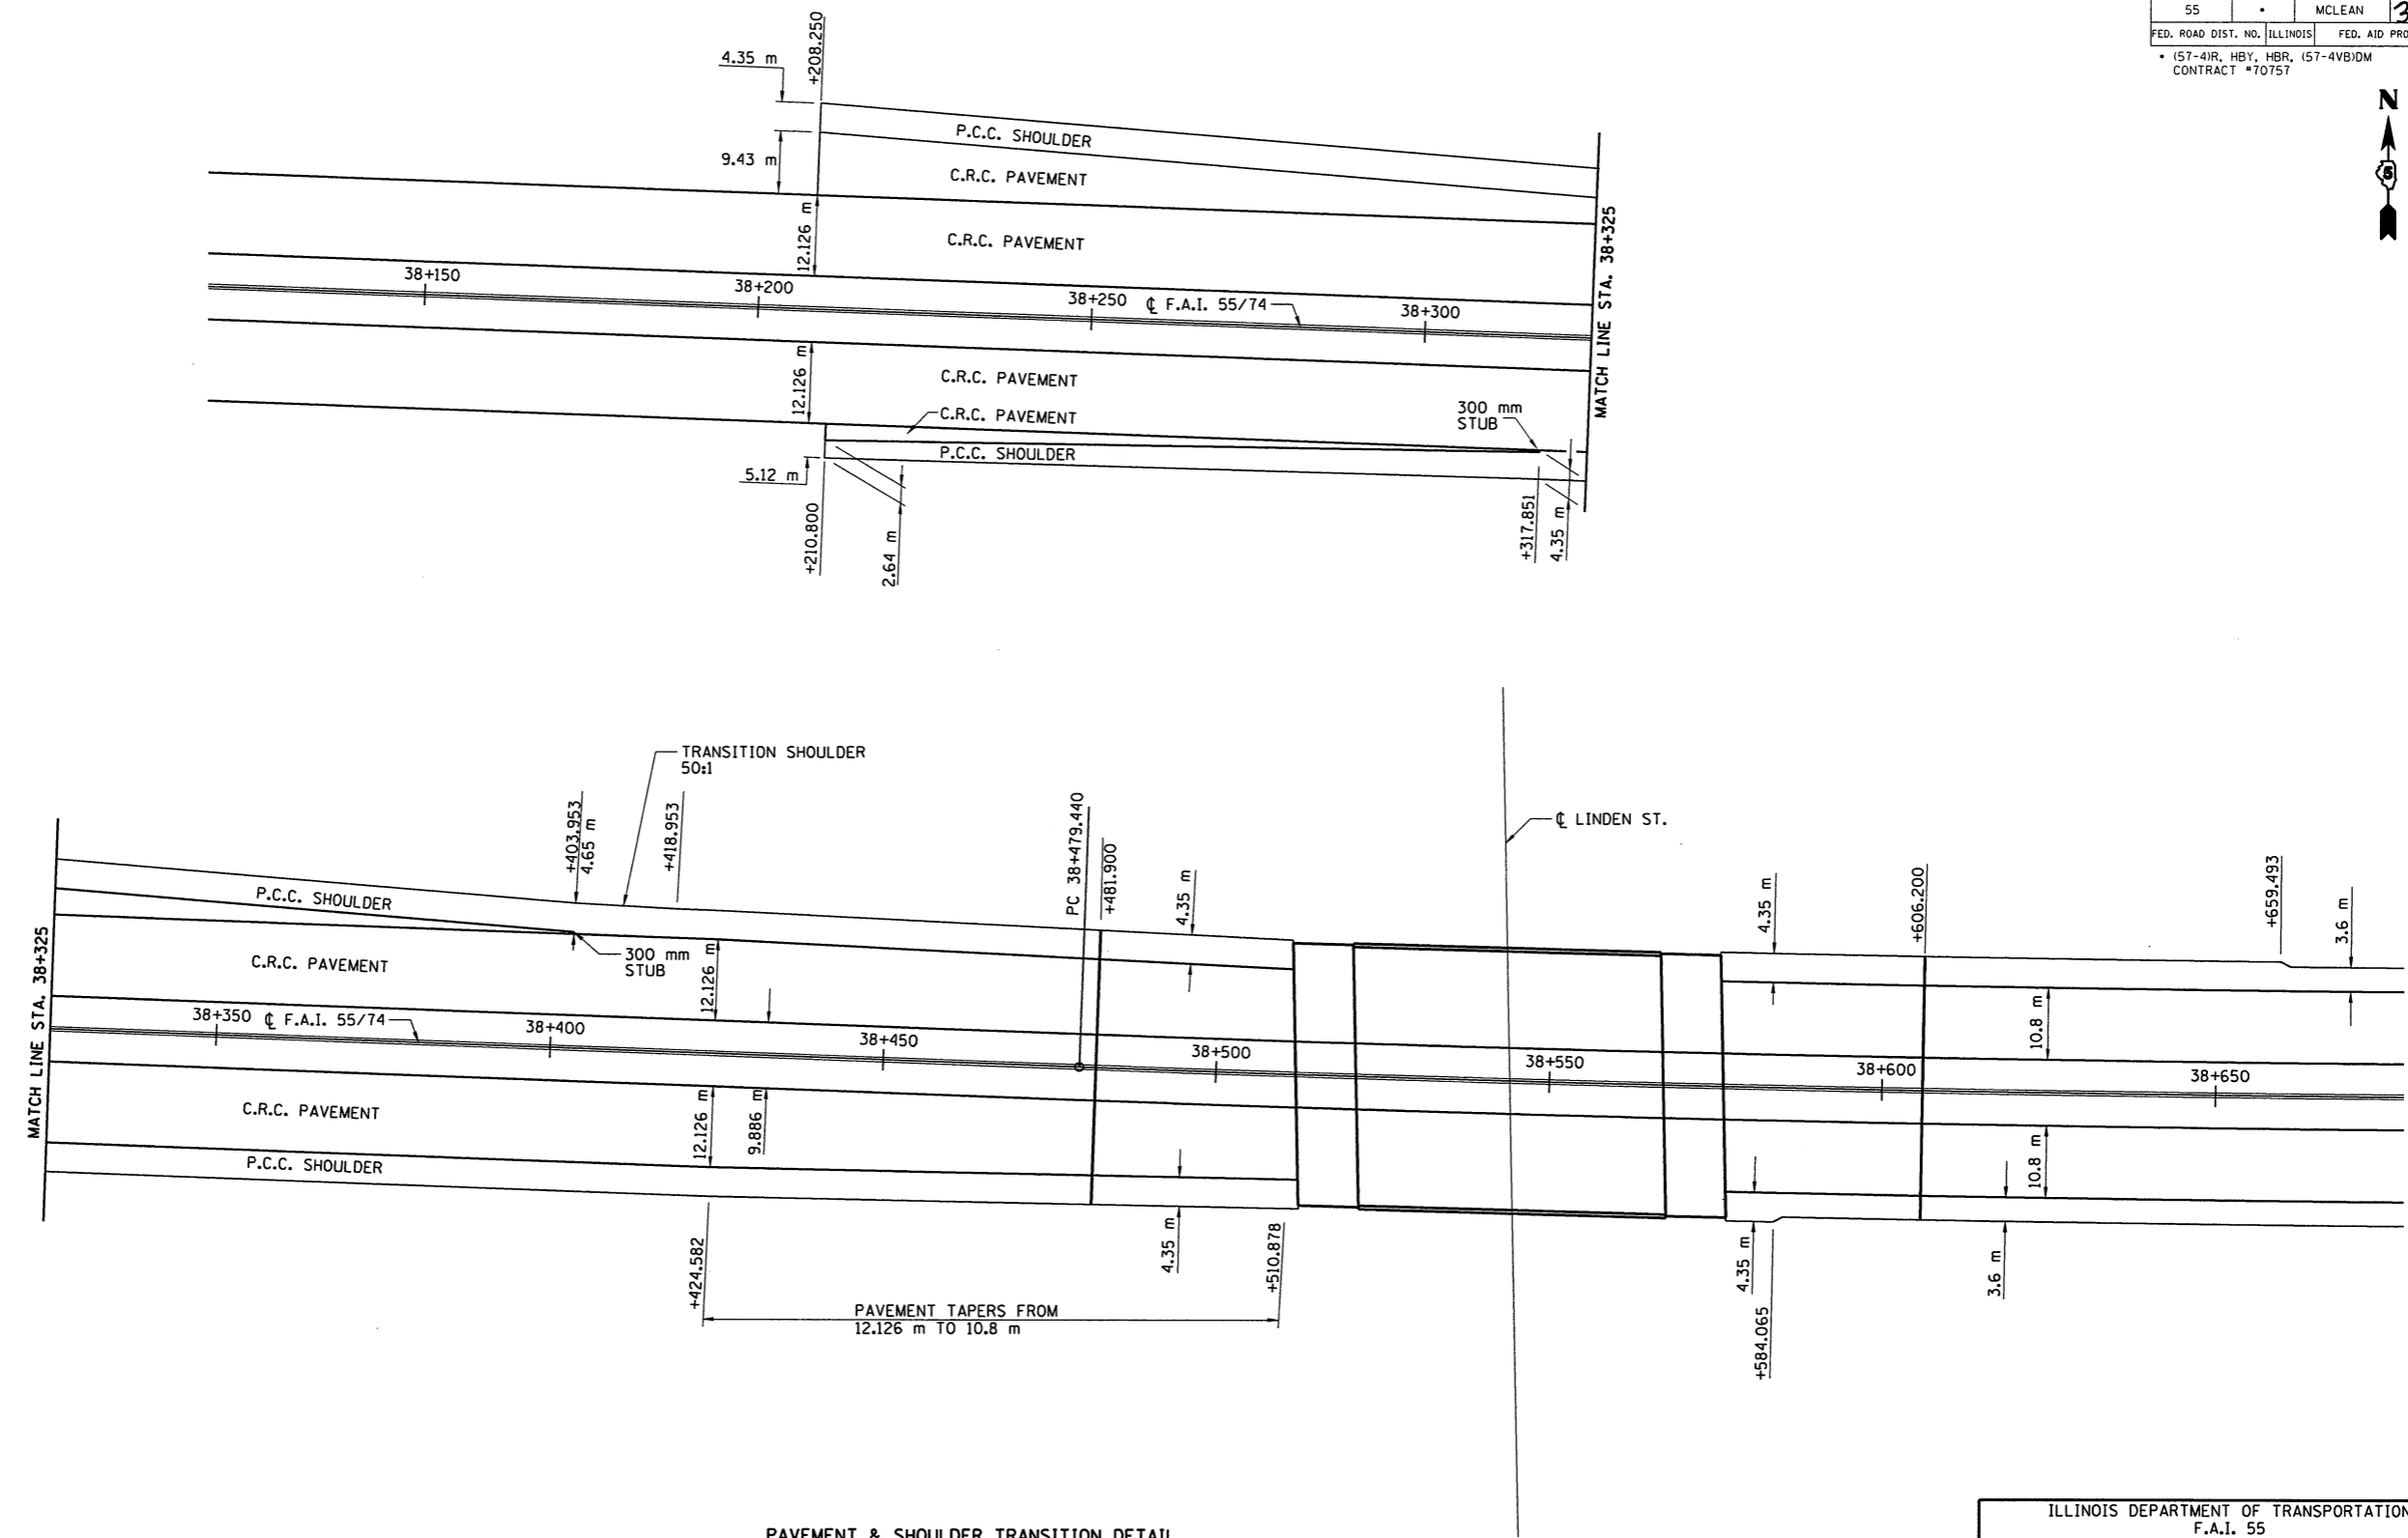

PAVEMENT & SHOULDER TRANSITION DETAIL

6/25/2009  
#12EP

LAYOUT	JH	04/09/02
DRAWN	JH	03/05/04
REVIEWED	DLR	02/18/04

REVISIONS	
NAME	DATE

ILLINOIS DEPARTMENT OF TRANSPORTATION  
F.A.I. 55  
SECTION (57-4)R, HBY, HBR, (57-4VB)DM  
MCLEAN COUNTY

**PAVEMENT & SHOULDER  
TRANSITION DETAIL**

JOB NO.	94S2063
DATE	6/25/2009