



ROUTE NO.	SECTION	COUNTY	TOTAL SHEETS	SHEET NO.
I-55	(57-4HB-3)BR	McLean	310	230
FED. ROAD DIST. NO. 7		ILLINOIS	PROJECT	

NOTES:

When cantilever forming brackets are used, the work shall be done according to Article 503.06, except as modified below and in the details shown on this sheet.
 The finishing machine rails shall be placed on the top flange of the exterior beams.
 The beams or girders supporting cantilever forming brackets shall be tied together at 1.2 m intervals.
 For Standard Construction, or Stage Construction the Hardwood bracing materials shall be placed as shown between webs of beams in each bay.

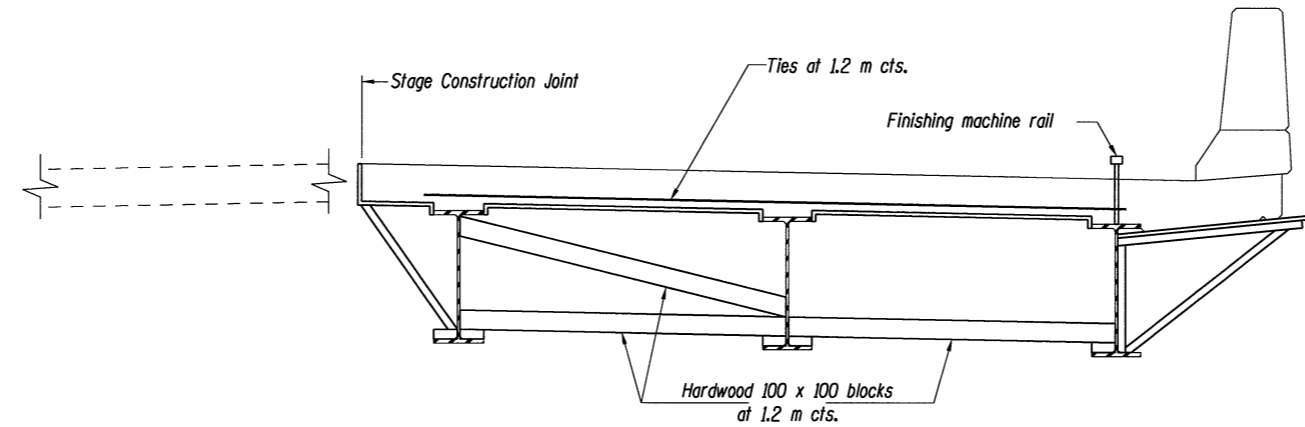

FORM BRACES FOR STAGE CONSTRUCTION

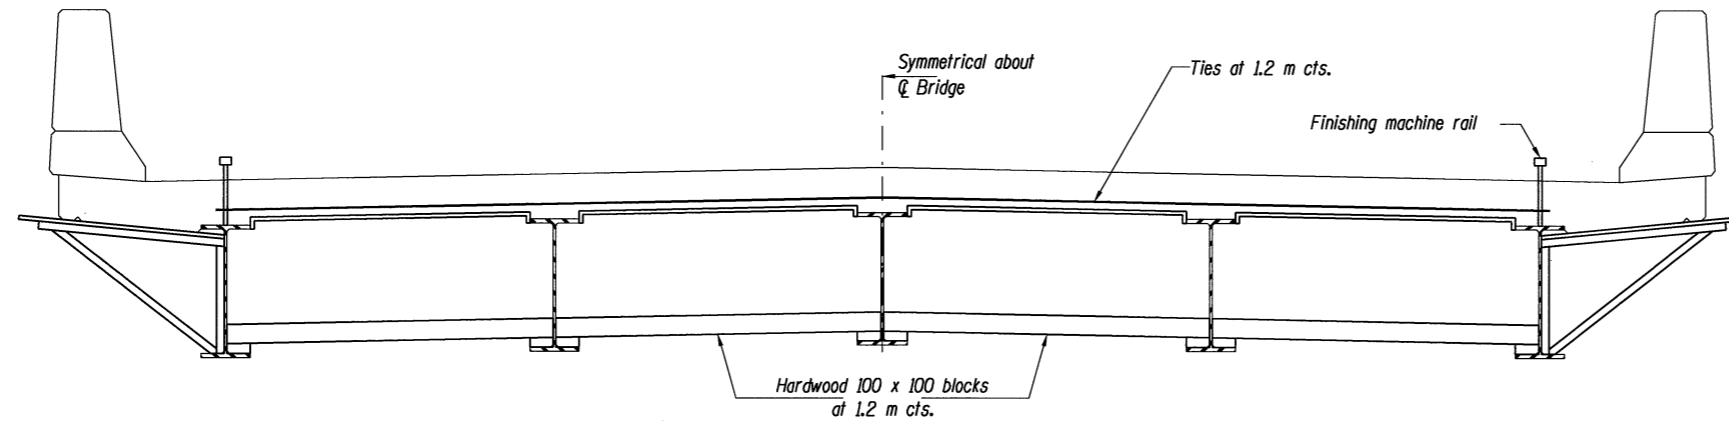

FORM BRACES FOR STANDARD CONSTRUCTION

CANTILEVER FORMING BRACKETS
 F.A.I. 55 OVER LINDEN STREET
 SECTION (57-4HB-3)BR
 STRUCTURE NO. 057-0235 (N.B.) & 057-0236 (S.B.)
 McLEAN COUNTY
 STATION 38+544.044

© Copyright Hanson Professional Services Inc. 2003



JOB NO.

94S2063

DATE

03/26/04

\$TIME\$
 8/16/2009
 \$FILE\$

LAYOUT	D.A.M.	2/12/98
DRAWN	D.A.M.	2/12/98
REVIEWED	*	**/*/***