


F.A.I. RTE.	SECTION	COUNTY	TOTAL SHEETS	SHEET NO.
55	*	MCLEAN	310	250
STA. 36+900.000		TO STA. 36+975.000		
FED. ROAD DIST. NO.		ILLINOIS FED. AID PROJECT		
* (57-4)R. HBY. HBR. (57-4)B)DM		CONTRACT NO. 70757		

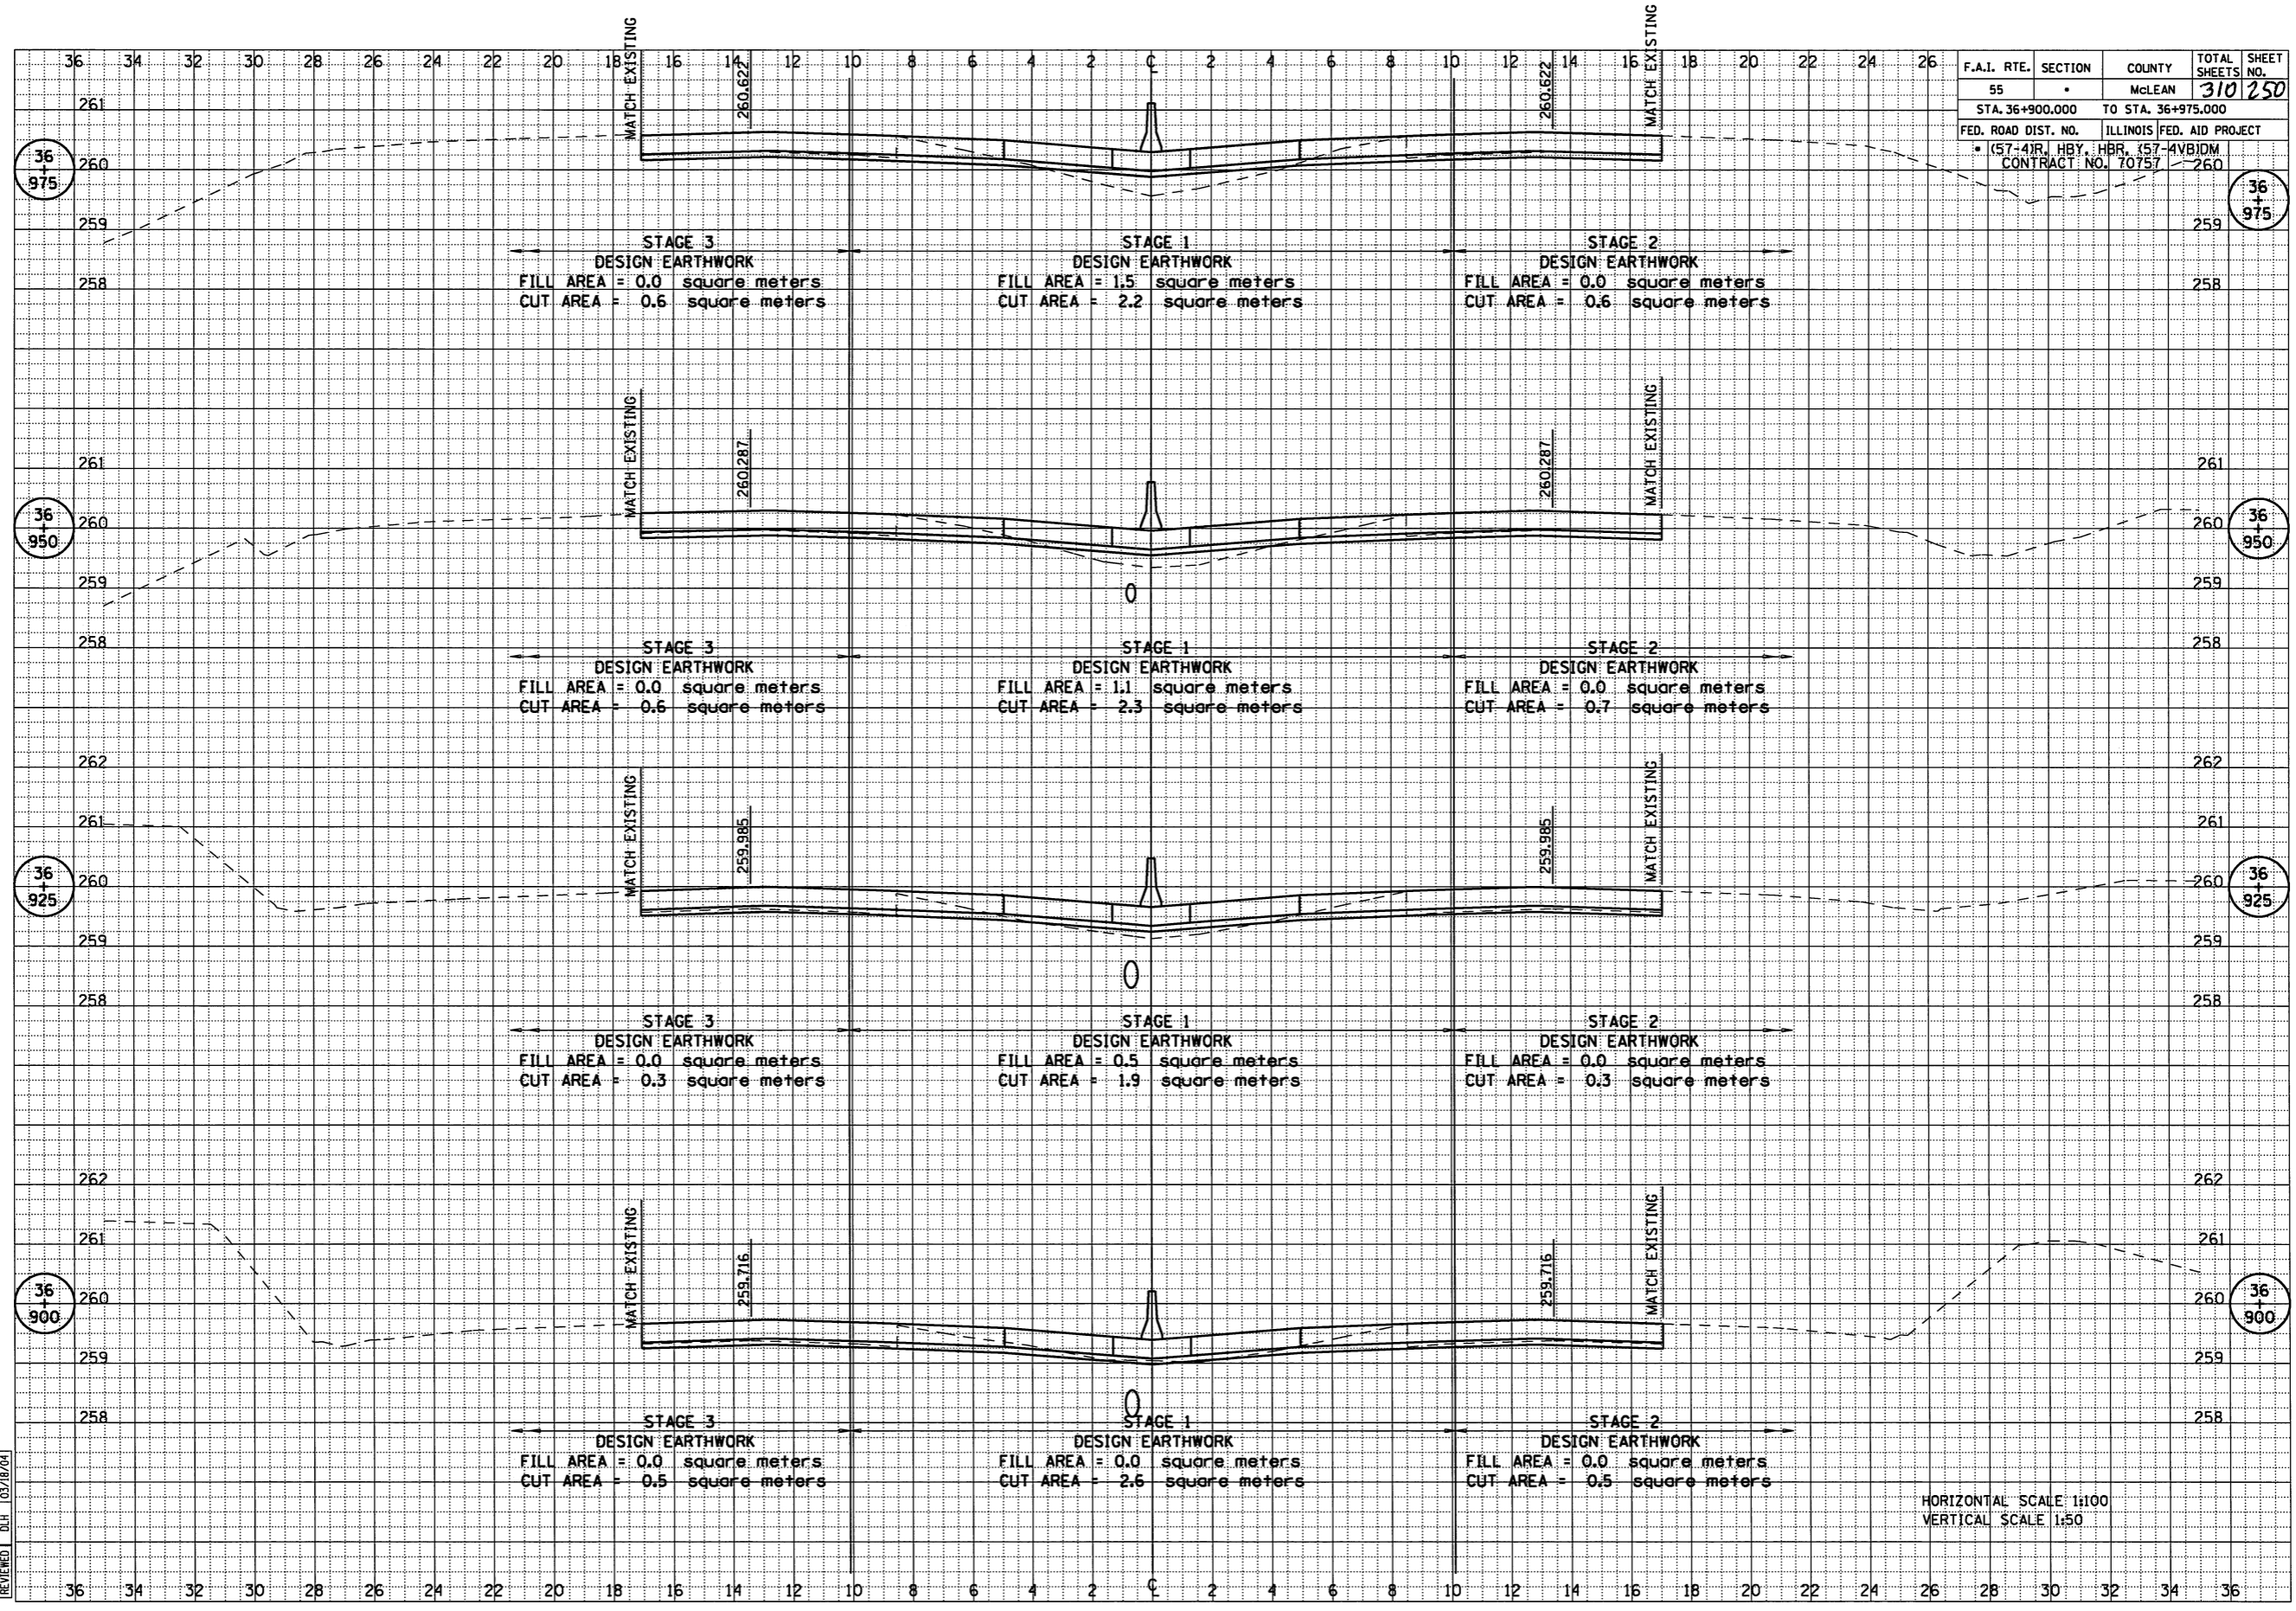

HORIZONTAL SCALE 1:100
VERTICAL SCALE 1:50

DATE	BY

DATE	BY

LAYOUT	04/18/01
DRAWN	04/18/01
REVIEWED	03/18/04
DLH	