


F.A.I. RTE.	SECTION	COUNTY	TOTAL SHEETS NO.	SHEET NO.
55	•	McLEAN	310	253
STA. 37+150.000		TO STA. 37+225.000		
FED. ROAD DIST. NO.	ILLINOIS	FED. AID PROJECT		
• (57-4)R, HBY, HBR, 357-4VB1DM		264		
CONTRACT NO. 70757				

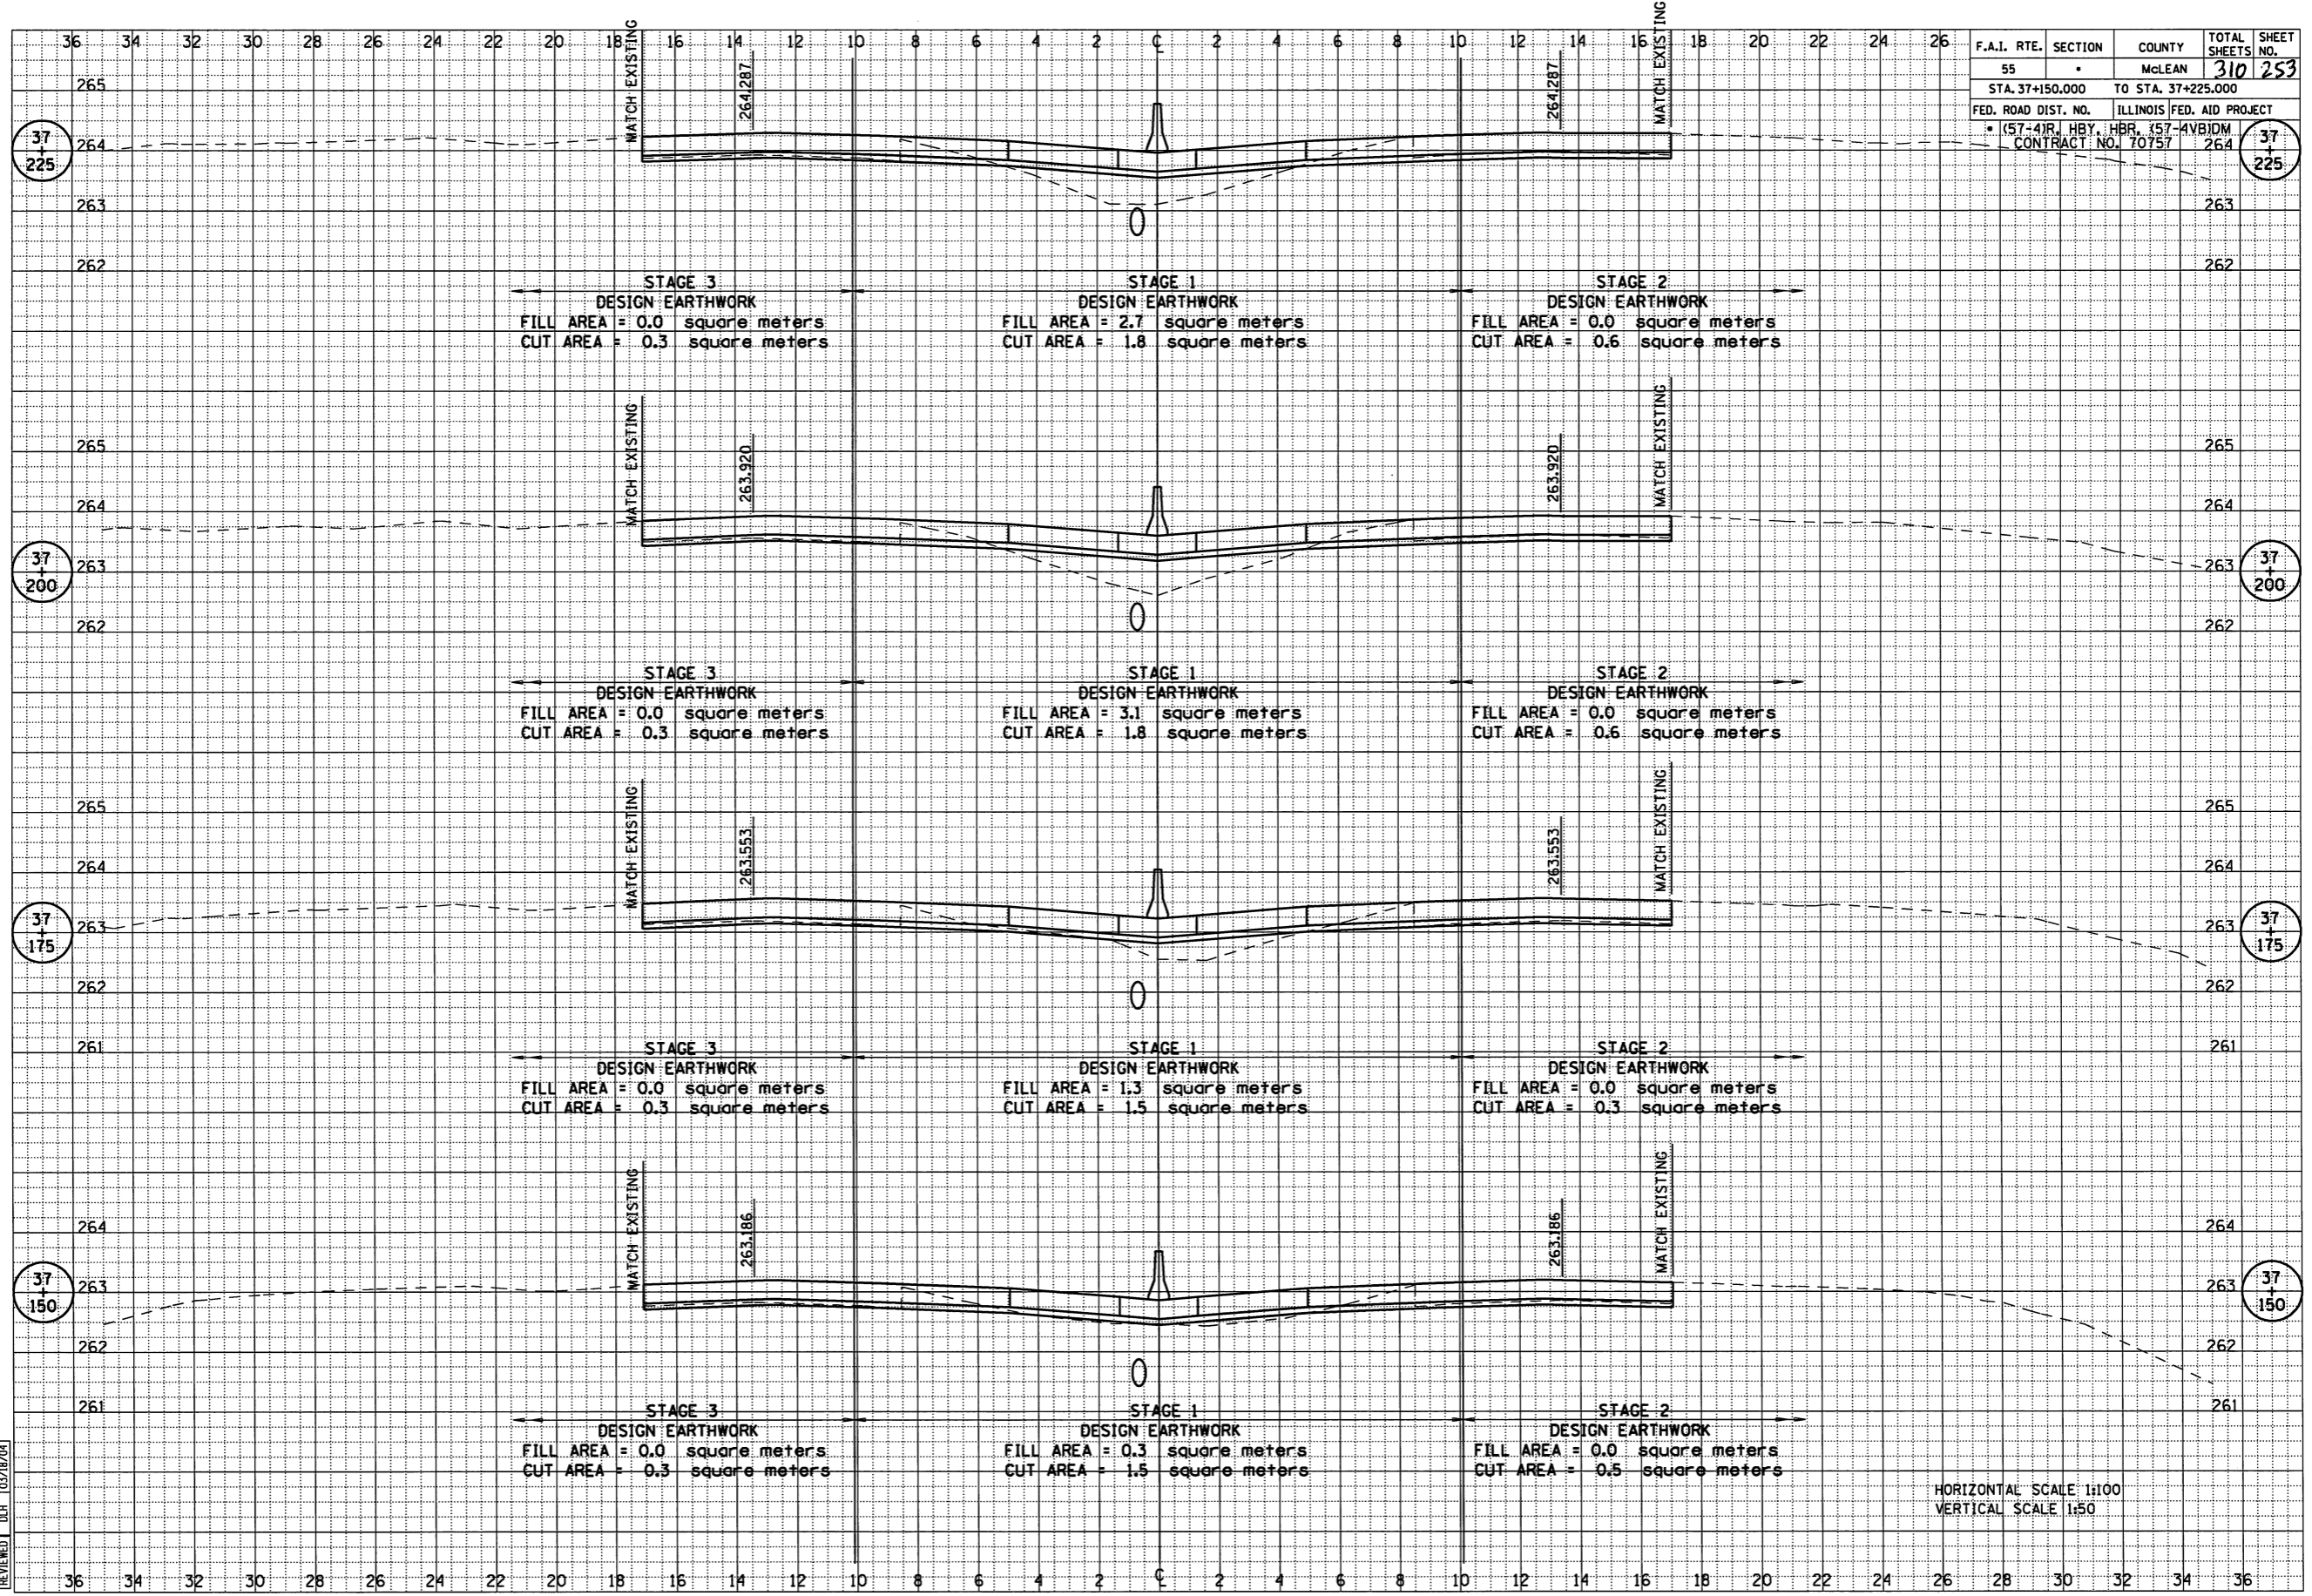

DATE	BY
DATE	BY
DATE	BY
DATE	BY
DATE	BY

DATE	BY
DATE	BY
DATE	BY
DATE	BY
DATE	BY

DATE	BY
04/18/01	
04/18/01	
03/18/04	
DLH	
DLH	
DLH	
DLH	
DLH	
DLH	

HORIZONTAL SCALE 1:100
VERTICAL SCALE 1:50