


F.A.I. RTE.	SECTION	COUNTY	TOTAL SHEETS	SHEET NO.
55		McLEAN	310	261
STA. 37+875.000 TO STA. 37+950.000				
FED. ROAD DIST. NO. ILLINOIS FED. AID PROJECT				
* (57-4)R, HBY, HBR, (57-4)B)DM				
CONTRACT NO. 70757 268				

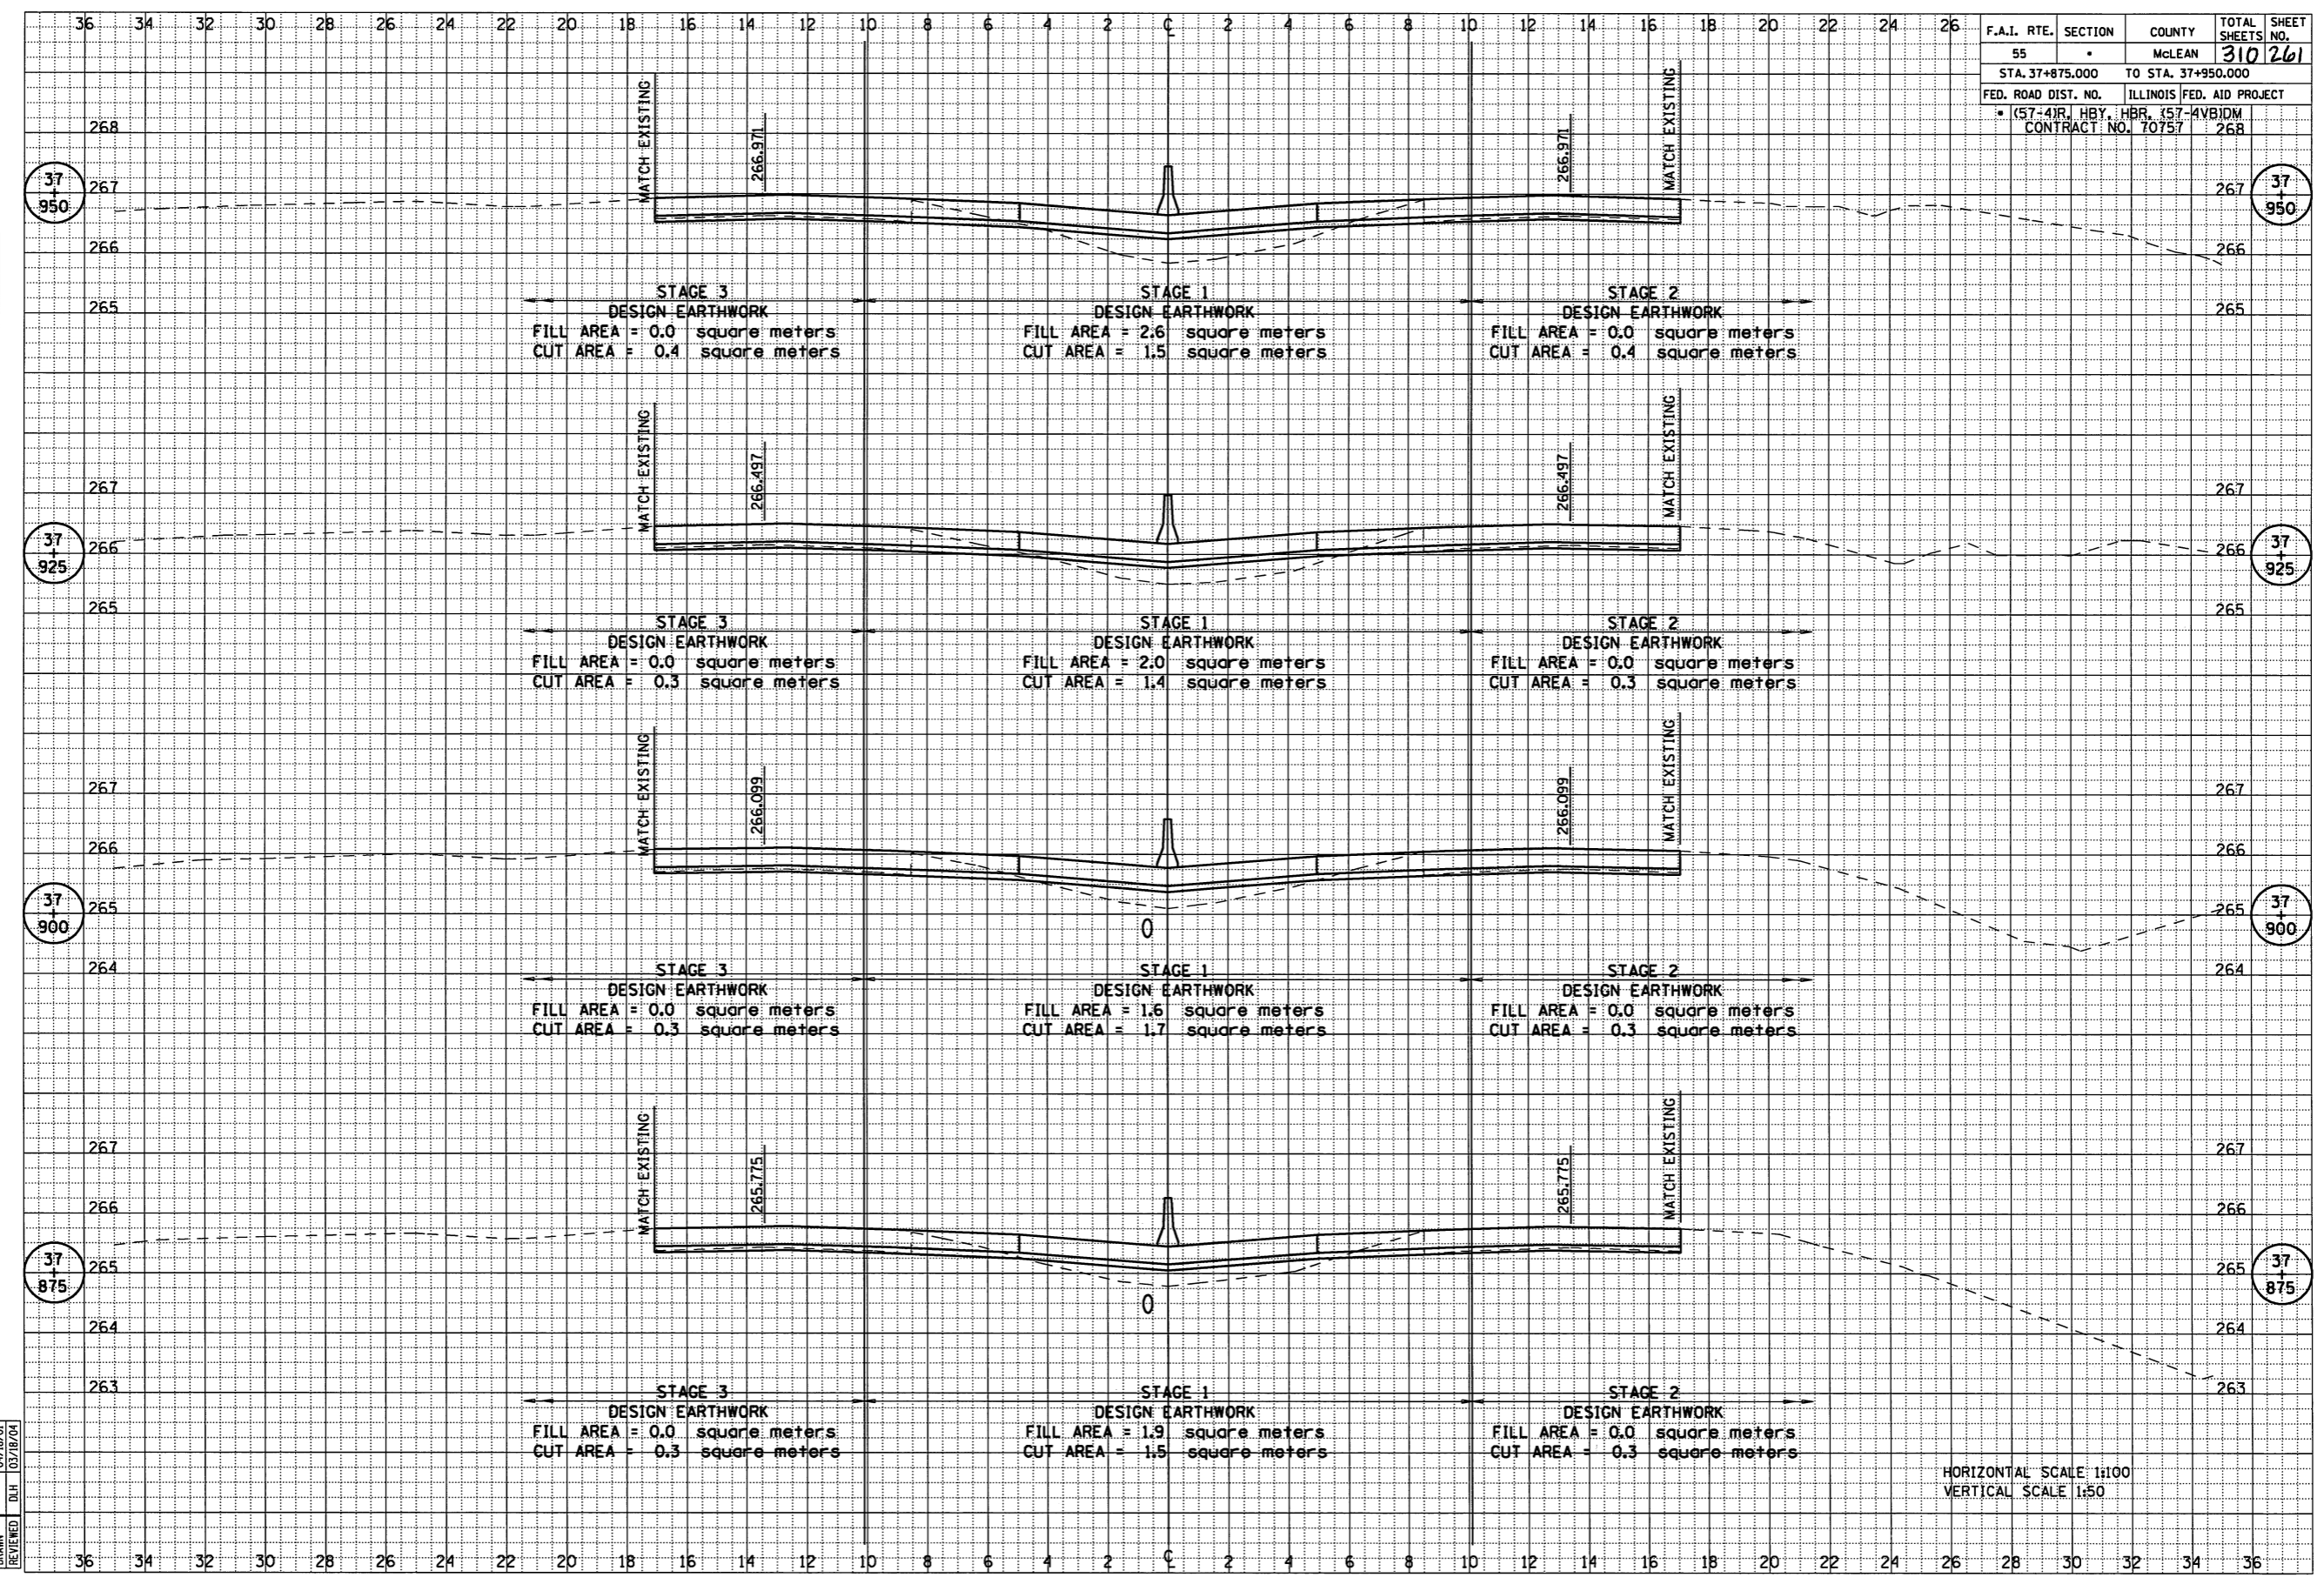

STAGE 3	STAGE 1	STAGE 2
DESIGN EARTHWORK	DESIGN EARTHWORK	DESIGN EARTHWORK
FILL AREA = 0.0 square meters	FILL AREA = 2.6 square meters	FILL AREA = 0.0 square meters
CUT AREA = 0.4 square meters	CUT AREA = 1.5 square meters	CUT AREA = 0.4 square meters

STAGE 3	STAGE 1	STAGE 2
DESIGN EARTHWORK	DESIGN EARTHWORK	DESIGN EARTHWORK
FILL AREA = 0.0 square meters	FILL AREA = 2.0 square meters	FILL AREA = 0.0 square meters
CUT AREA = 0.3 square meters	CUT AREA = 1.4 square meters	CUT AREA = 0.3 square meters

STAGE 3	STAGE 1	STAGE 2
DESIGN EARTHWORK	DESIGN EARTHWORK	DESIGN EARTHWORK
FILL AREA = 0.0 square meters	FILL AREA = 1.6 square meters	FILL AREA = 0.0 square meters
CUT AREA = 0.3 square meters	CUT AREA = 1.7 square meters	CUT AREA = 0.3 square meters

STAGE 3	STAGE 1	STAGE 2
DESIGN EARTHWORK	DESIGN EARTHWORK	DESIGN EARTHWORK
FILL AREA = 0.0 square meters	FILL AREA = 1.9 square meters	FILL AREA = 0.0 square meters
CUT AREA = 0.3 square meters	CUT AREA = 1.5 square meters	CUT AREA = 0.3 square meters

HORIZONTAL SCALE 1:100
VERTICAL SCALE 1:50

DATE	BY
DATE	BY
DATE	BY

DATE	BY
DATE	BY
DATE	BY

04/18/01	
04/18/01	
03/18/04	
LAYOUT	
DRAWN	
REVIEWED	DLH

4/16/2009
#FILES*