


F.A.I. RTE.	SECTION	COUNTY	TOTAL SHEETS	SHEET NO.
55	*	McLEAN	310	273
STA. 38+650.000		TO STA. 38+700.000		
FED. ROAD DIST. NO.		ILLINOIS FED. AID PROJECT		
* (57-4)R, HBY, HBR, 157-4VBIDM		CONTRACT NO. 70757		
		268		

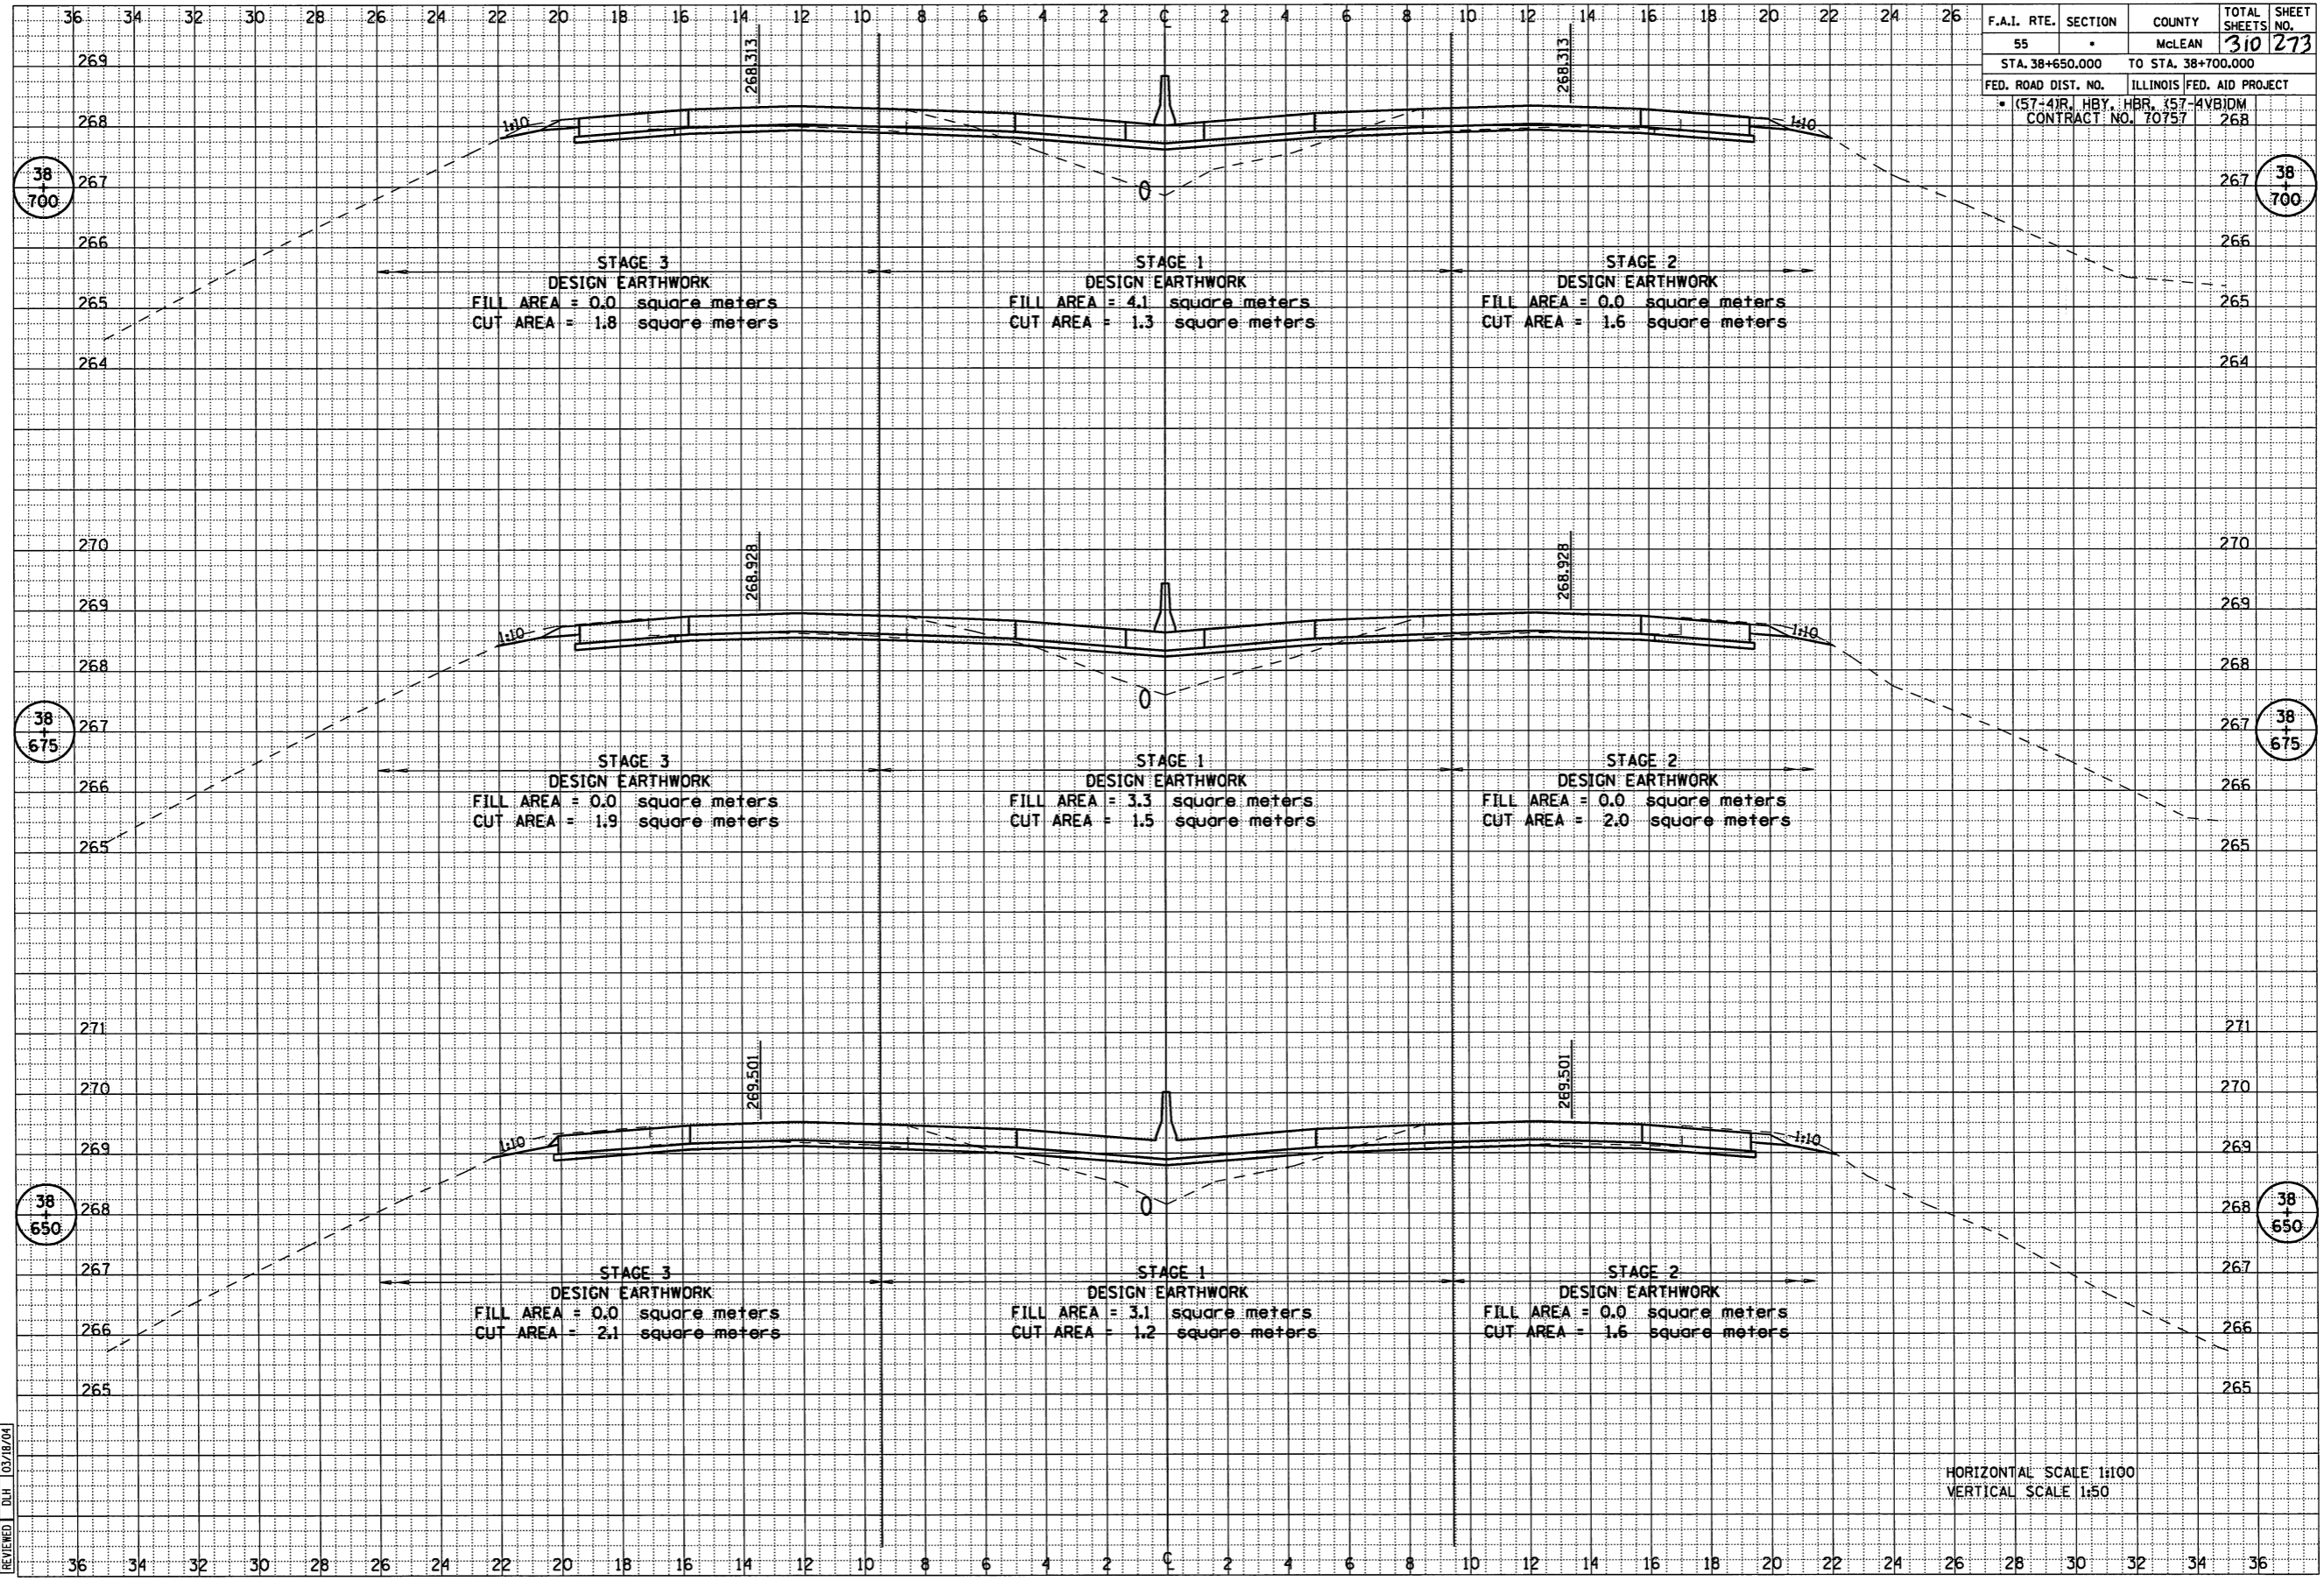

HORIZONTAL SCALE 1:100
VERTICAL SCALE 1:50

DATE	
BY	
FINAL SURVEY	
NOTE BOOK	
AREAS CHECKED	
NO.	

DATE	
BY	
ORIGINAL SURVEY	
NOTE BOOK	
AREAS CHECKED	
NO.	

LAYOUT	04/18/01
DRAWN	DLH
REVIEWED	DLH

4/16/2009
#FILE#