


LAYOUT	MJD	03/15/04
DRAWN	MJD	03/15/04
REVISION	JHR	05/04/04
REVIEWED	DJH	05/04/04

ORIGINAL SURVEY NOTE BOOK NO.	REVISIONS PLOTTED	BY	DATE
	TEMPLATE		
	AREAS CHECKED		

FINAL SURVEY NOTE BOOK NO.	REVISIONS PLOTTED	BY	DATE
	TEMPLATE		
	AREAS CHECKED		

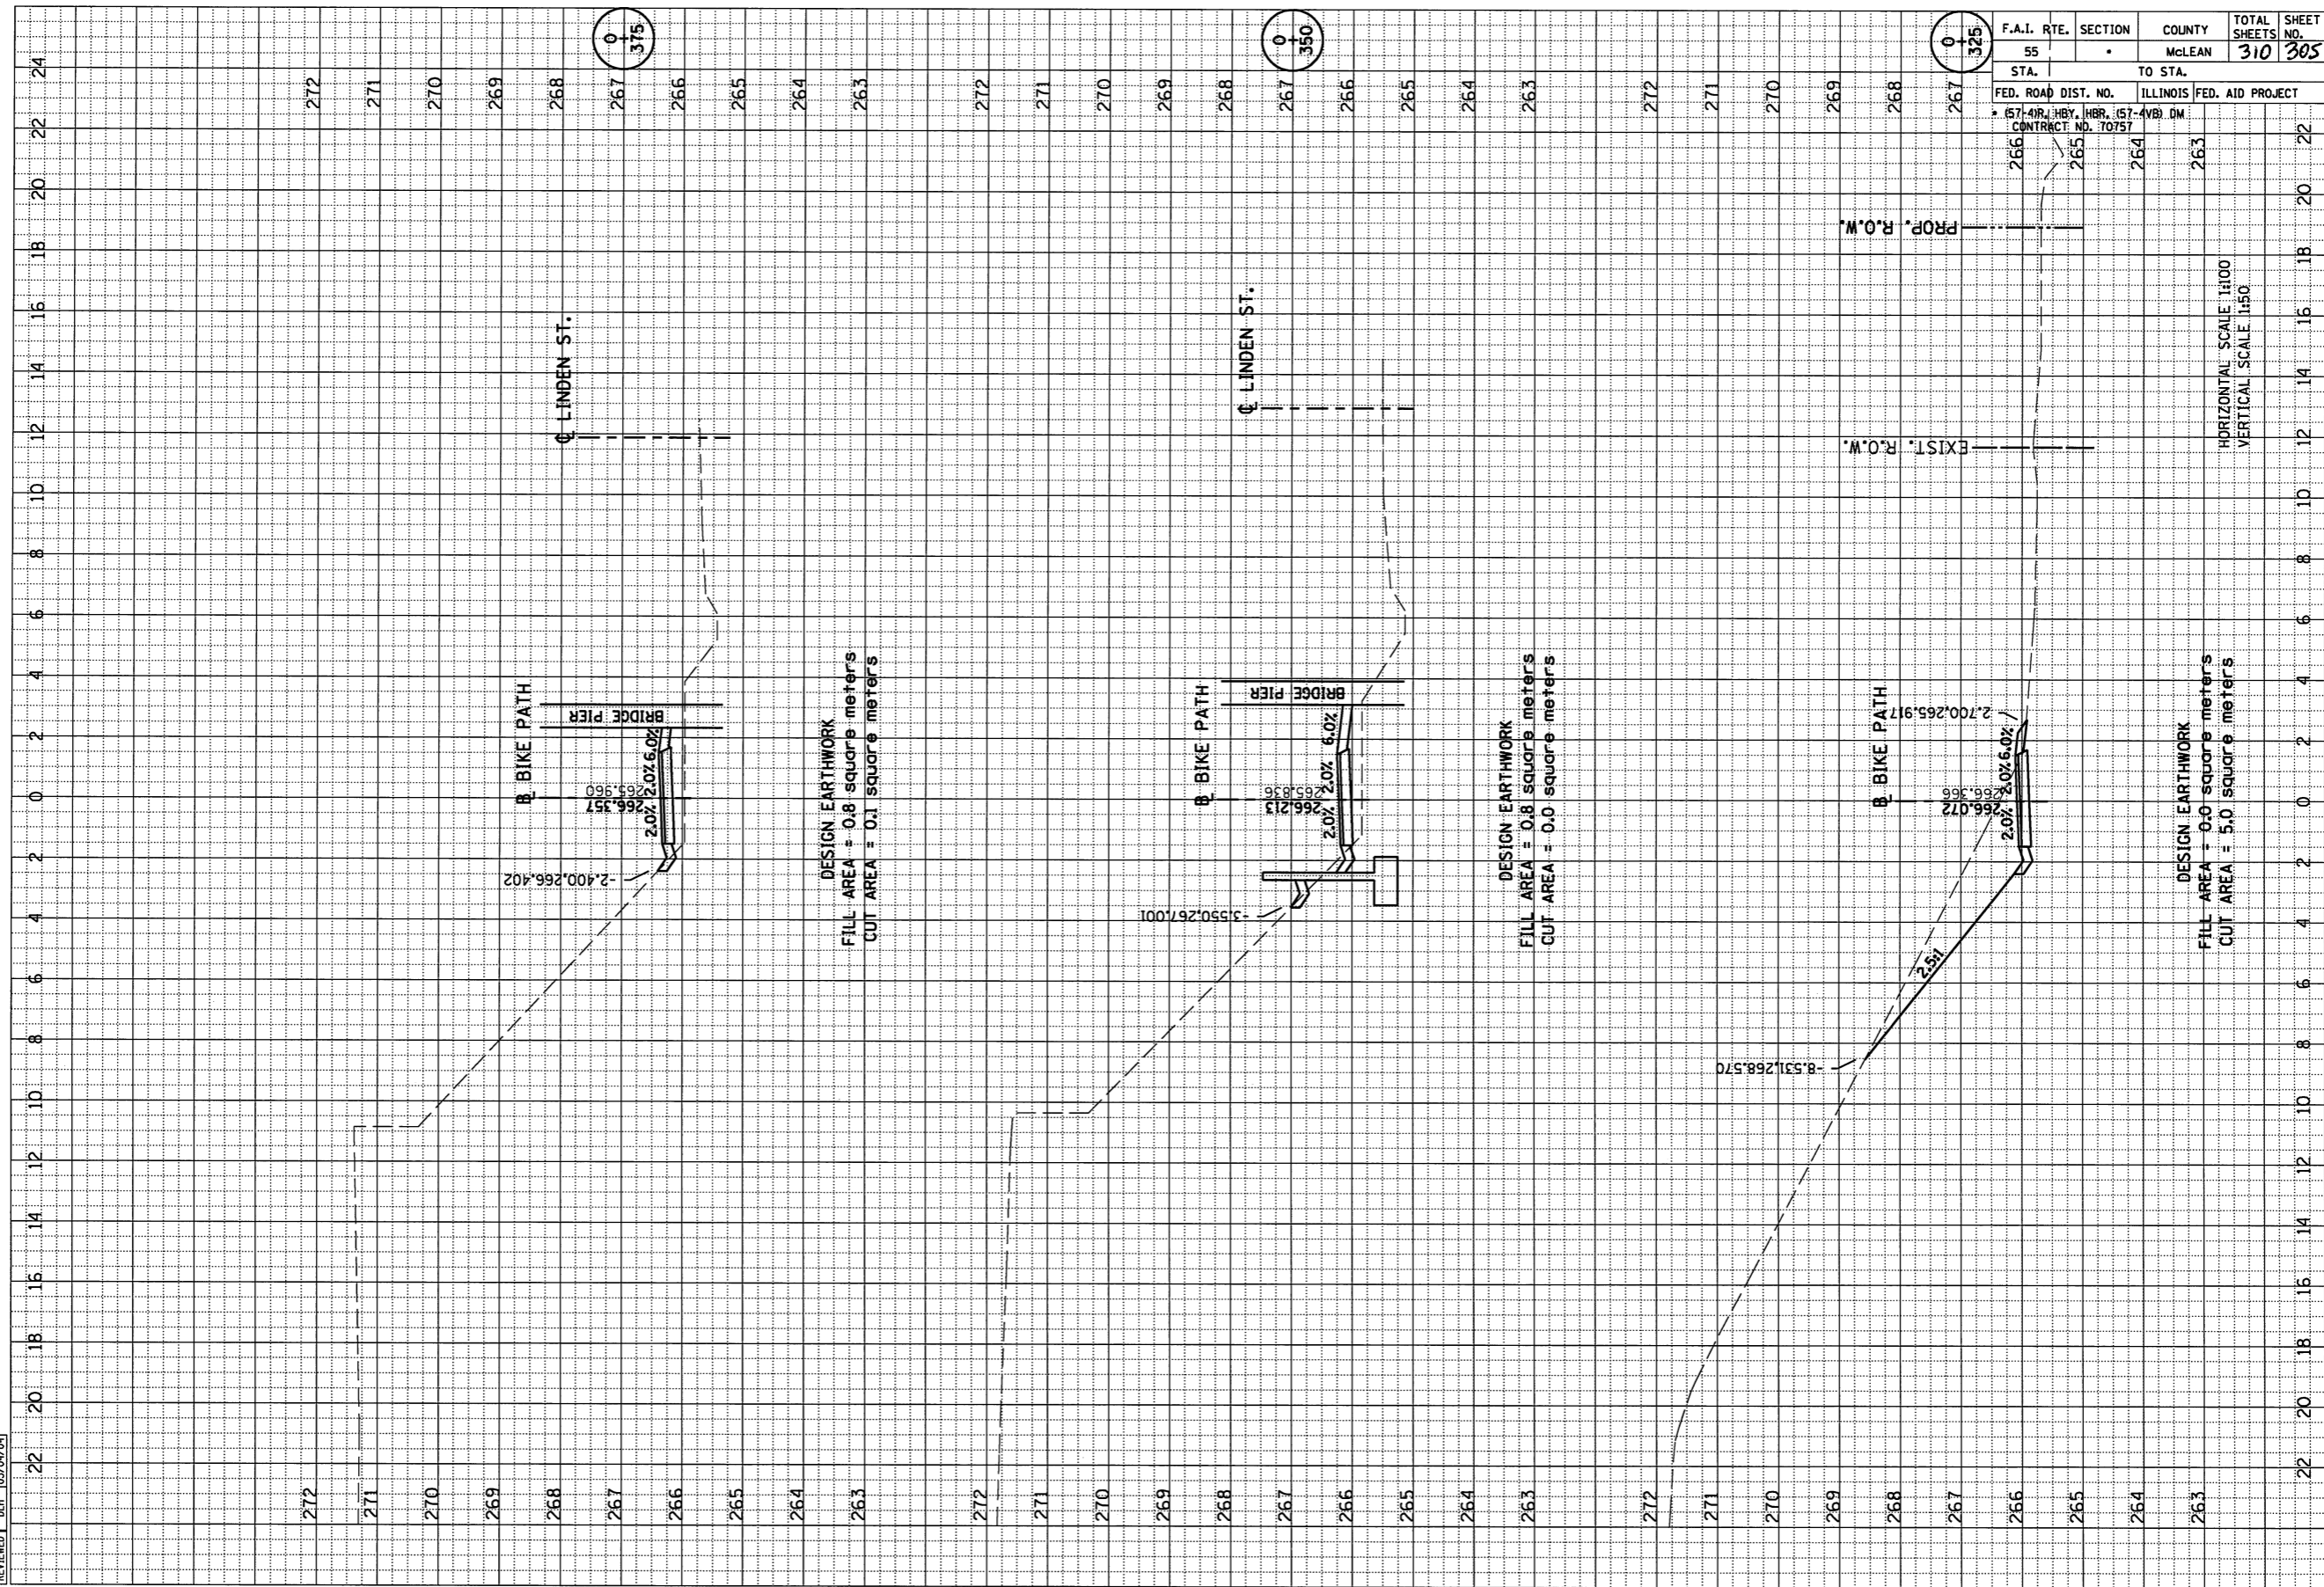

F.A.I. RTE.	SECTION	COUNTY	TOTAL SHEETS	SHEET NO.
55		McLEAN	310	305
STA.	TO STA.			
FED. ROAD DIST. NO.	ILLINOIS		FED. AID PROJECT	
657-4WR, HBY, HBR, (S7-4VB) DM				
CONTRACT NO. T0757				