



(12) STA 491+00.00 TO STA 491+54.00 [54.0']

FULL S.E.: (S.E.#3 = 5.45%)
 STA 479+79.39 TO 491+47.42
S.E. TRANSITION:
 STA 477+98.52 TO 479+79.39
 STA 491+47.42 TO 493+28.29

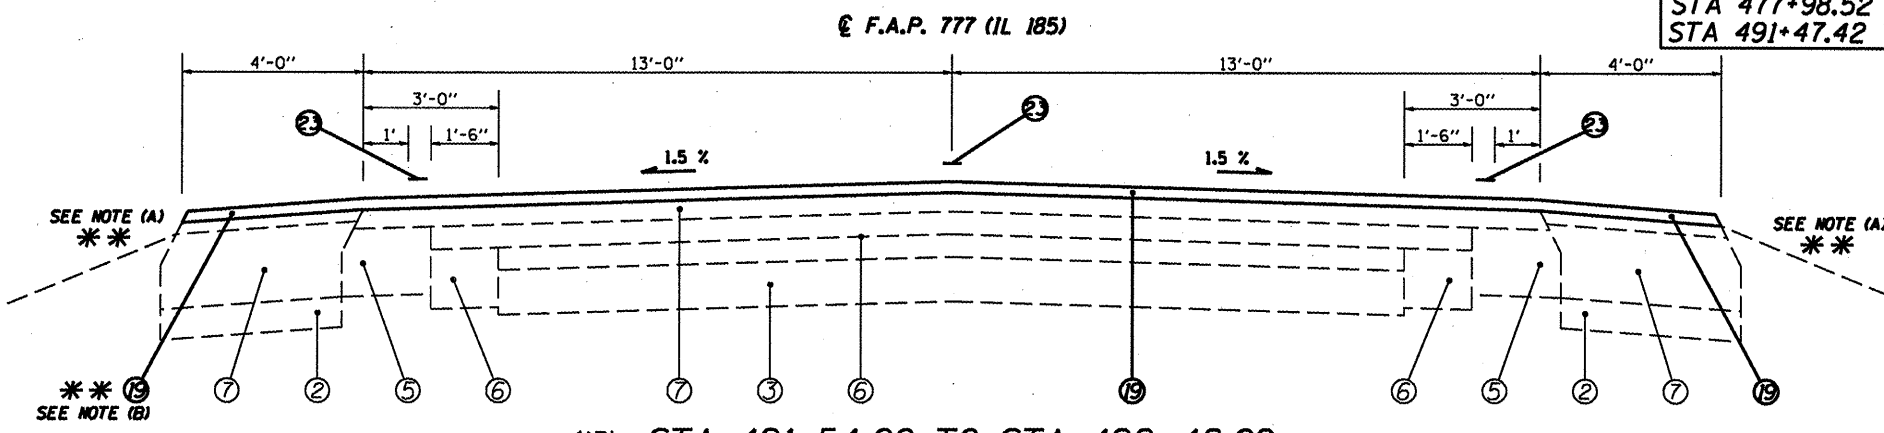

(13) STA 491+54.00 TO STA 492+48.09 [94.09']
 (14) STA 492+91.29 TO STA 494+26.00 [134.71']

BRIDGE OMISSION
 S.N.: 068-0027
 STA 492+48.09
 STA 492+91.29

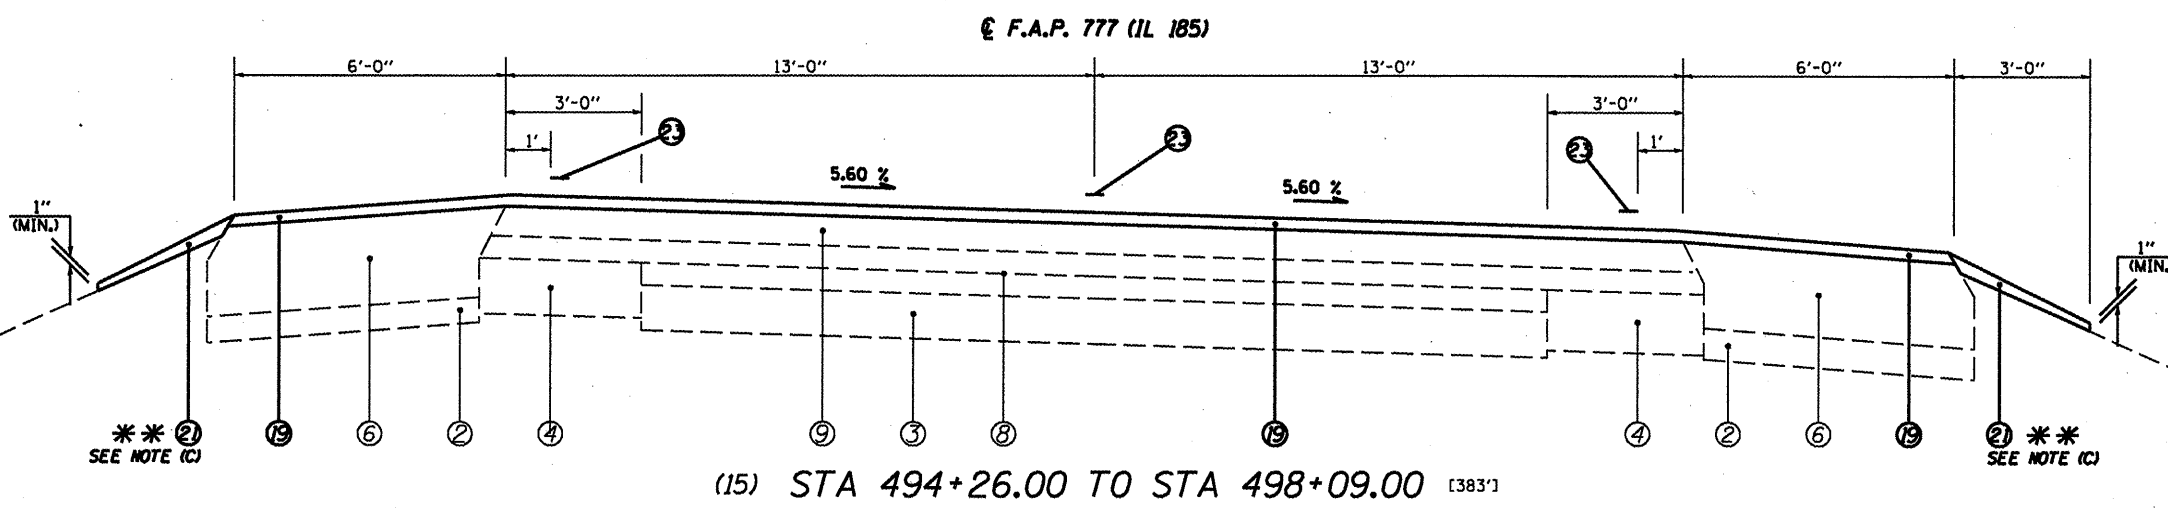

(15) STA 494+26.00 TO STA 498+09.00 [383']

FULL S.E.: (S.E.#4 = 5.60%)
 STA 496+37.64 TO 499+38.66
S.E. TRANSITION:
 STA 494+53.21 TO 496+37.64
 STA 499+38.66 TO 501+23.09

- LEGEND**
- ① EXIST. P.C.C. SIDEWALK 4"
 - ② EXIST. SUB-BASE GRANULAR MATERIAL 4"
 - ③ EXIST. AGGREGATE BASE COURSE 6"
 - ④ EXIST. STABILIZED BASE COURSE, VAR. FR. 0 TO 9"
 - ⑤ EXIST. BITUMINOUS BASE COURSE WIDENING 9"
 - ⑥ EXIST. BITUMINOUS BASE COURSE WIDENING 8"
 - ⑦ EXIST. BITUMINOUS BASE COURSE 10"
 - ⑧ EXIST. BITUMINOUS OVERLAY 7"
 - ⑨ EXIST. BITUMINOUS OVERLAY
 - ⑩ EXIST. CONCRETE GUTTER, TYPE A
 - ⑪ EXIST. BITUMINOUS SHOULDERS 8"
 - ⑫ EXIST. BITUMINOUS SHOULDERS 10"
 - ⑬ EXIST. AGGREGATE SHOULDER, TYPE B
 - ⑭ EXIST. PIPE UNDERDRAIN 4"
 - ⑮ PROP. HOT-MIX ASPHALT SURFACE REMOVAL (VARIABLE DEPTH) *
 - ⑯ PROP. HOT-MIX ASPHALT SURFACE REMOVAL 2 1/4"
 - ⑰ PROP. HOT-MIX ASPHALT SURFACE REMOVAL 1 1/2"
 - ⑱ PROP. LEVELING BINDER (MACHINE METHOD), N50 3/4"
 - ⑲ PROP. HOT-MIX ASPHALT SURFACE COURSE, MIX "C", N50 1 1/2"
 - ⑳ PROP. HOT-MIX ASPHALT SHOULDERS
 - ㉑ PROP. AGGREGATE SHOULDERS, TYPE B
 - ㉒ PROP. THERMOPLASTIC PAVEMENT MARKING - LINE 5"
 - ㉓ PROP. PAINT PAVEMENT MARKING - LINE 5"

* NOMINAL MILLING DEPTH 1/2" @ 6'

** NOTE:

- (A) NO PROP. AGGR SHLDRS. TY B DUE TO ADJACENT EXIST. GUARDRAIL
- (B) EXIST. P.C.C. SHLDRS FR. STA. 492+26.00 TO 492+48.09 & STA. 492+91.29 TO 493+13.00.
- (C) PROP. AGGR SHLDRS. TY B FR. STA. 494+26.00 TO 497+30.00 RT & STA. 495+75.00 TO 498+12.00 LT.

(NOT TO SCALE)

FILE NAME =	USER NAME = coxjm	DESIGNED - JWC	REVISED -	STATE OF ILLINOIS DEPARTMENT OF TRANSPORTATION	TYPICAL SECTIONS		F.A.P. RTE. =	SECTION	COUNTY	TOTAL SHEETS	SHEET NO.
c:\pwwork\pwwork\coxjm\dms22861\Sh1Typ	DRAWN - JWC	CHECKED - RSC	REVISED -		777	10RS-5	Montgomery	54	7		
PLOT SCALE = 106.0000' / IN.	DATE -	REVISED -	REVISED -		SCALE: NTS	SHEET NO. 4 OF 9 SHEETS	STA.	TO STA.	CONTRACT NO. 72A68		
PLOT DATE = Aug-13-2009 02:27:38PM	DATE -	REVISED -	REVISED -		ILLINOIS FED. AID PROJECT						