
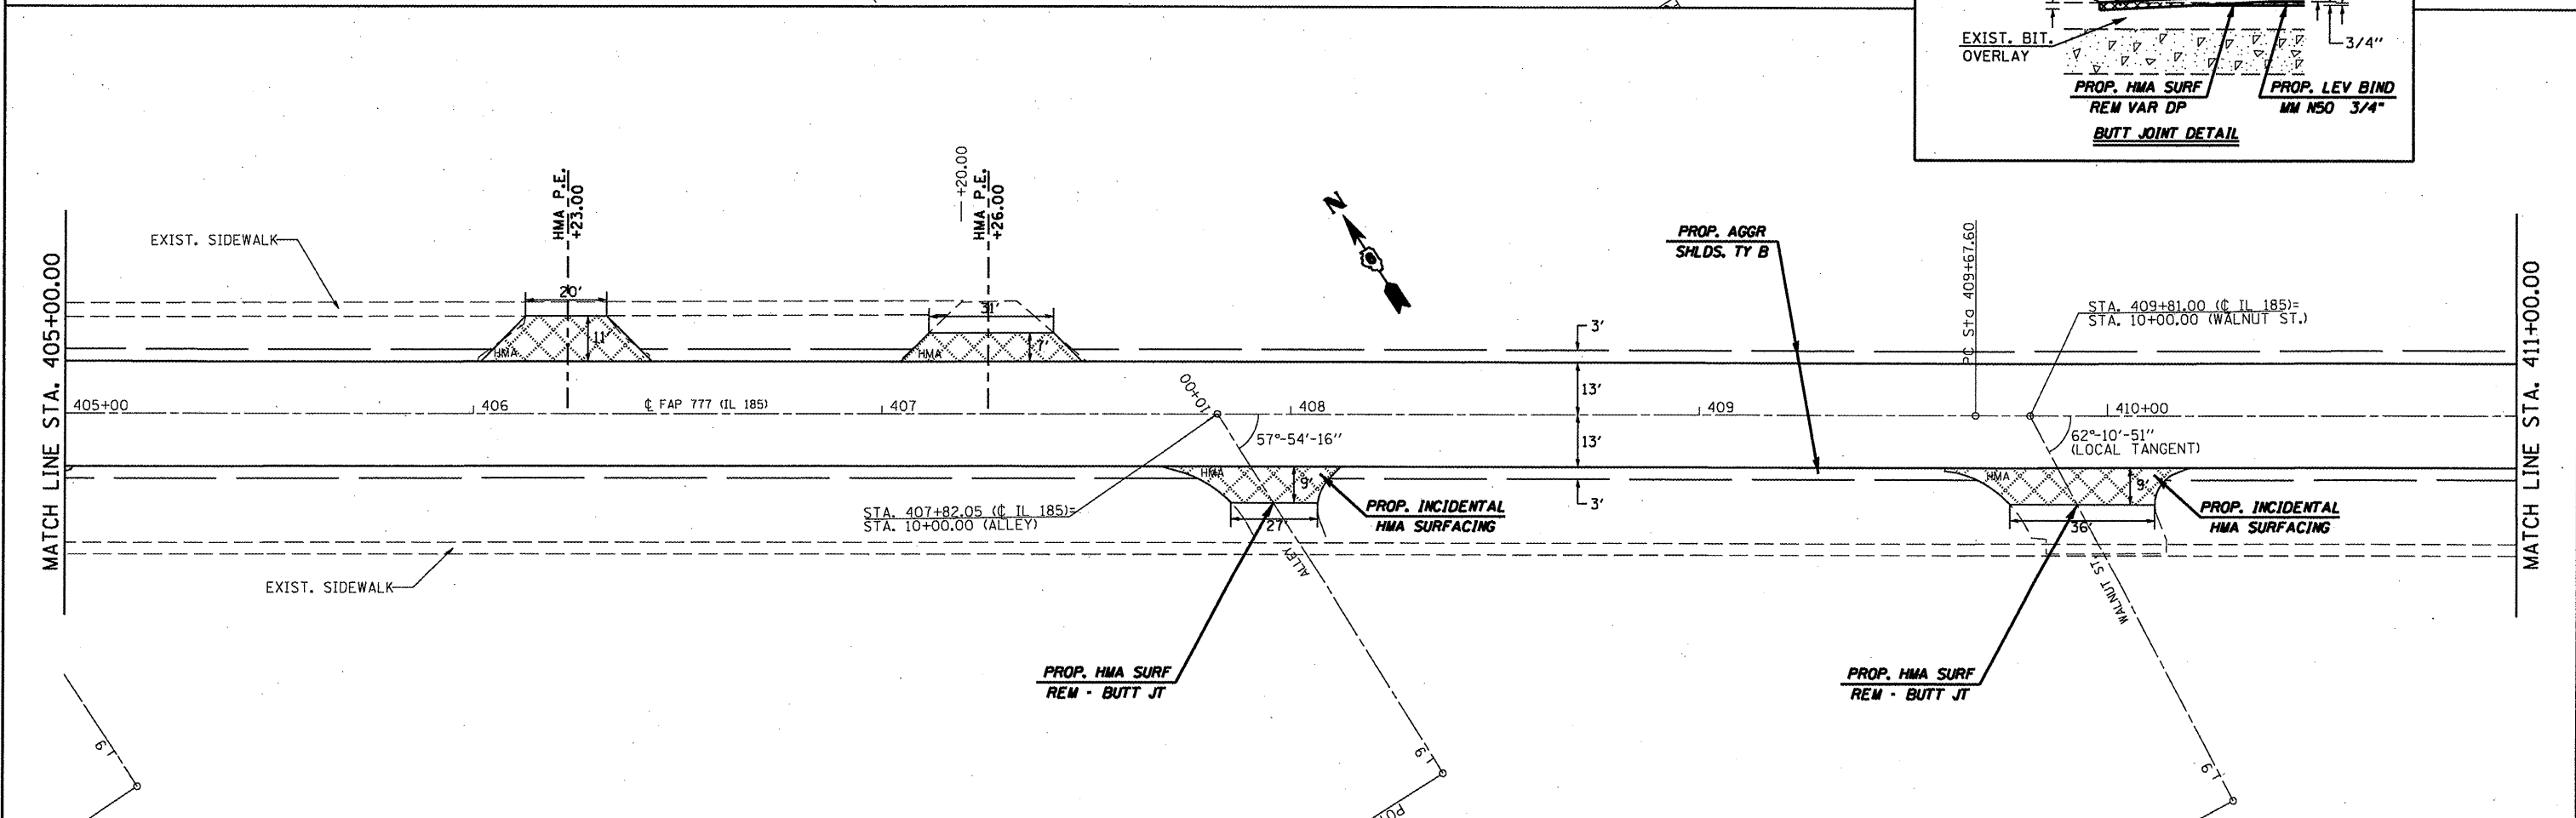


EXIST. CURVE 1
 PI STA. = 399+28.23
 Δ = 0° 44' 54'' (LT)
 D = 1° 02' 10''
 R = 5,530.48'
 T = 36.11'
 L = 72.23'
 E = 0.12'
 T.R. = ----
 S.E. RUN = ----
 P.C. STA. = 398+92.12
 P.T. STA. = 399+64.34

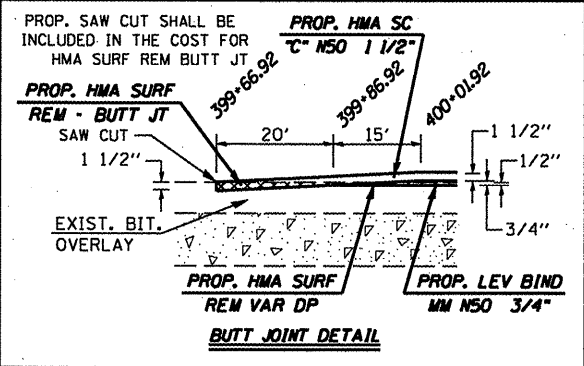

FILE NAME =	USER NAME = coxjm	DESIGNED - JWC	REVISED -	STATE OF ILLINOIS DEPARTMENT OF TRANSPORTATION	PLAN SHEETS	F.A.P. RTE. 777	SECTION 10RS-5	COUNTY Montgomery	TOTAL SHEETS 54	SHEET NO. 20		
ct:\pw\work\PWIDOT\COXJ\m\ms22861\0672689-shr-plen21.dgn	PLOT SCALE = 48.0000' / IN.	DRAWN - JWC	REVISED -			SCALE: 20	SHEET NO. 1 OF 27 SHEETS	STA. 399+66.92 TO STA. 411+00.00	CONTRACT NO. 72A68			
	PLOT DATE = Aug-13-2009 10:31:55AM	CHECKED - RSC	REVISED -			ILLINOIS FED. AID PROJECT						
		DATE - 7/10/09	REVISED -									