


PLAN	REVIEWED	DATE
	PLOTTED	
	ALIGNMENT CHECKED	
	CONSTRUCTION CHECKED	
	BY	
	NO.	
	FILE NAME	

PROFILE	REVIEWED	DATE
	PLOTTED	
	GRADES CHECKED	
	STRUCTURE NOTATIONS CHECKED	
	BY	
	NO.	
	FILE NAME	

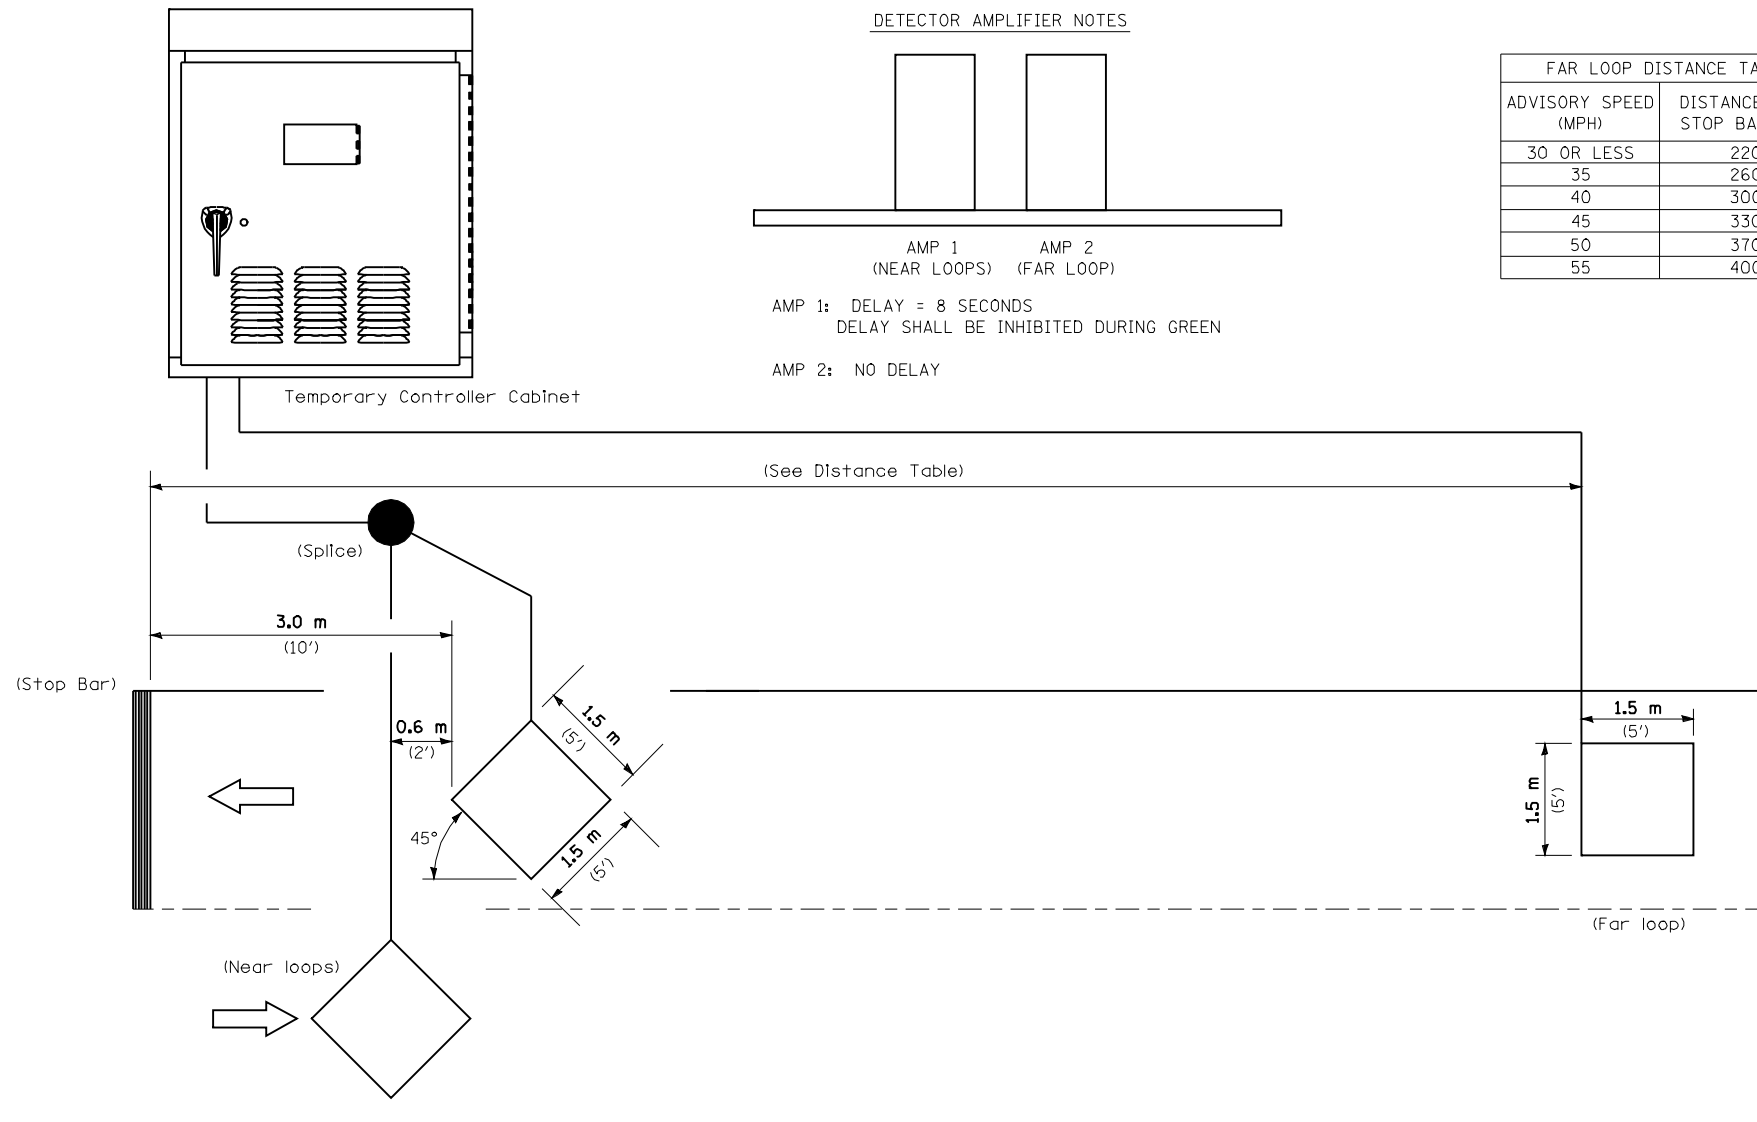

NOTE: All loops centered in lane.

INDUCTION LOOP DETECTOR

BRIDGE TEMP SIGNAL.DGN

FILE NAME =	USER NAME = laughlinr1	DESIGNED - ERO	REVISED -
c:\pwork\pwidot\LAUGHLINRL\0159736\0906008-sht-TS.dgn		DRAWN - RAW	REVISED -
PLOT SCALE = 40.0000' / IN.		CHECKED - JSA	REVISED -
PLOT DATE = Aug-26-2009 07:27:37AM		DATE - 08/18/09	REVISED -

**STATE OF ILLINOIS
DEPARTMENT OF TRANSPORTATION**

**TEMPORARY BRIDGE TRAFFIC SIGNAL
LOOP PLACEMENT DETAIL SHEET**

SCALE: SHEET NO. OF SHEETS STA. TO STA.

F.A.P. RTE.	SECTION	COUNTY	TOTAL SHEETS	SHEET NO.
310	(87B)BR	SCHUYLER	80	21
CONTRACT NO. 72B95				
ILLINOIS FED. AID PROJECT				