



DATE	
BY	
REVIEWED	
PLANNED	
NOTED	
NO.	

DATE	
BY	
REVIEWED	
PLANNED	
NOTED	
NO.	

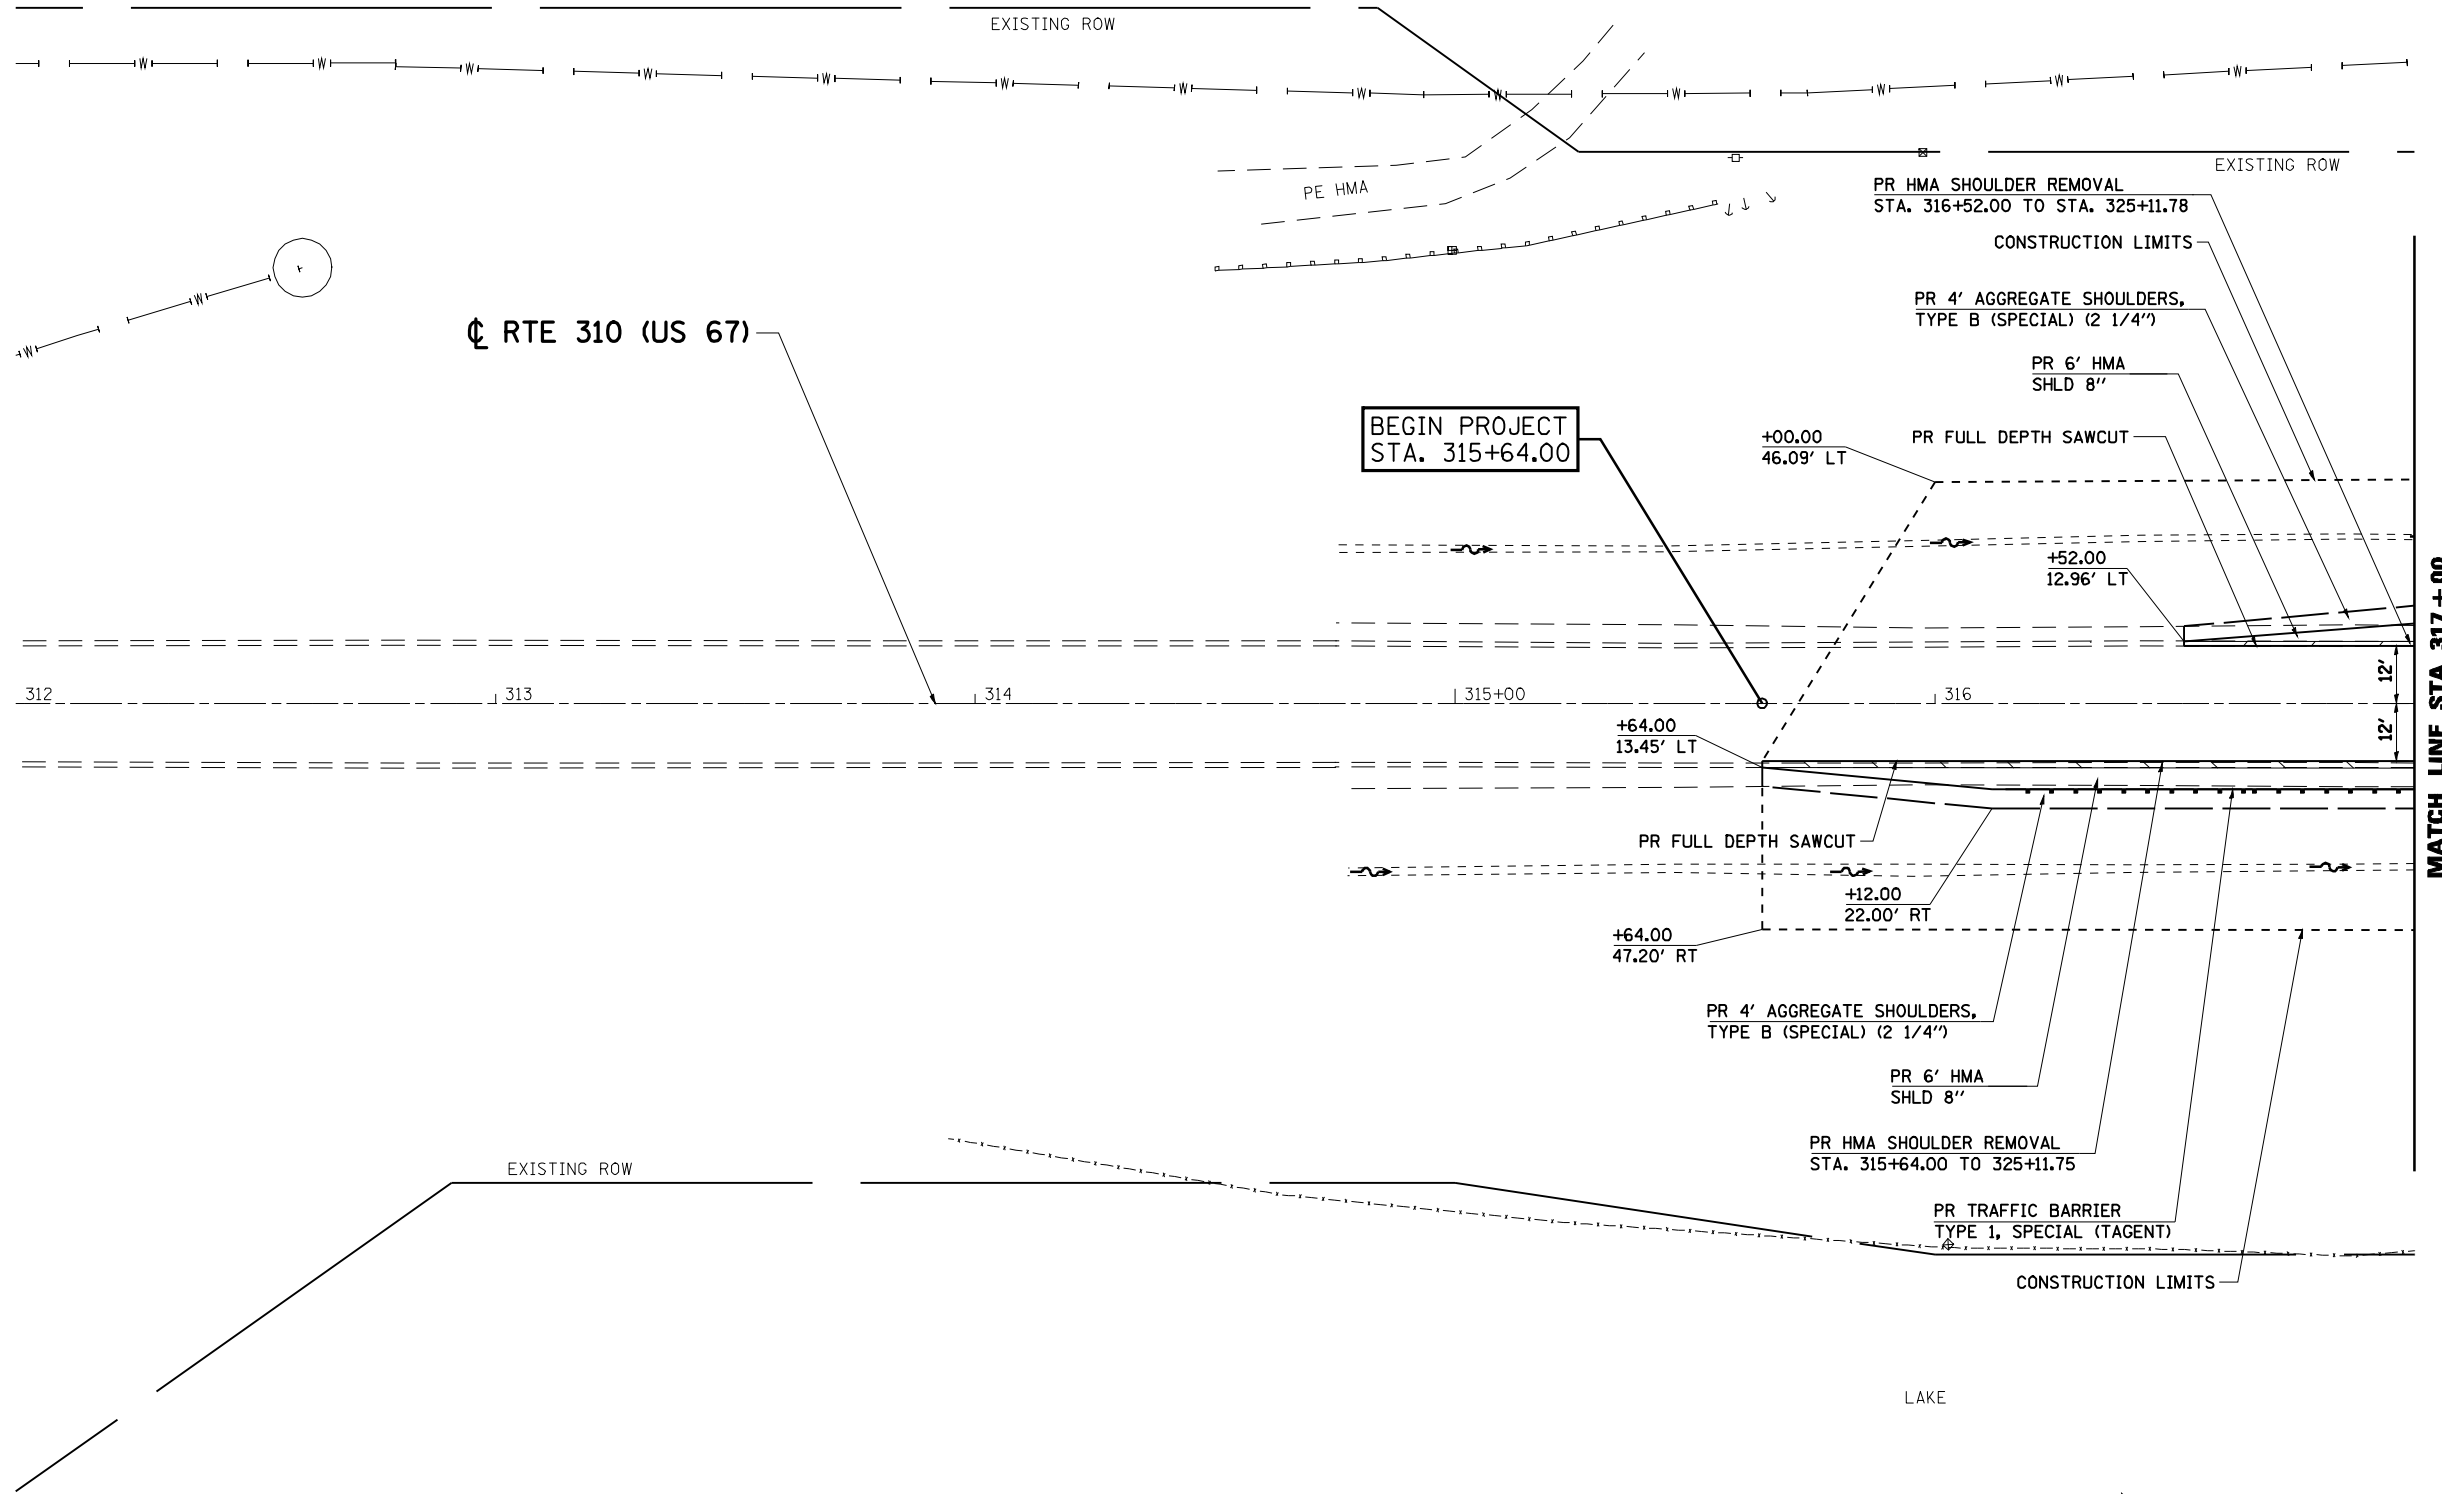

NOTE:  
SEE SCHEDULE ON SHEET 7 FOR GUARDRAIL LOCATION

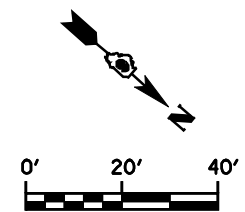

FILE NAME =	USER NAME = laughlinr1	DESIGNED - ERO	REVISED -	<b>STATE OF ILLINOIS DEPARTMENT OF TRANSPORTATION</b>	<b>PLAN SHEET STA. 312+00 TO 317+00</b>			F.A.P. -	SECTION	COUNTY	TOTAL SHEETS	SHEET NO.
c:\pwork\PWIDOT\LAUGHLINR1\0159736\090608-sht-Plan.dgn		DRAWN - RAW	REVISED -		310	(87)BR	SCHUYLER	80	23			
PLOT SCALE = 40.0000' / IN.		CHECKED - JSA	REVISED -		CONTRACT NO. 72B95							
PLOT DATE = Sep-03-2009 11:38:19AM		DATE - 08/18/09	REVISED -		ILLINOIS FED. AID PROJECT							