


PLAN	SUBMITTED	BY	DATE
	ALIGNED		
	CHECKED		
	CADD FILE NAME		
	NO.		

PROFILE	SUBMITTED	BY	DATE
	GRADES CHECKED		
	STRUCTURE NOTATIONS CHKD		
	NO.		

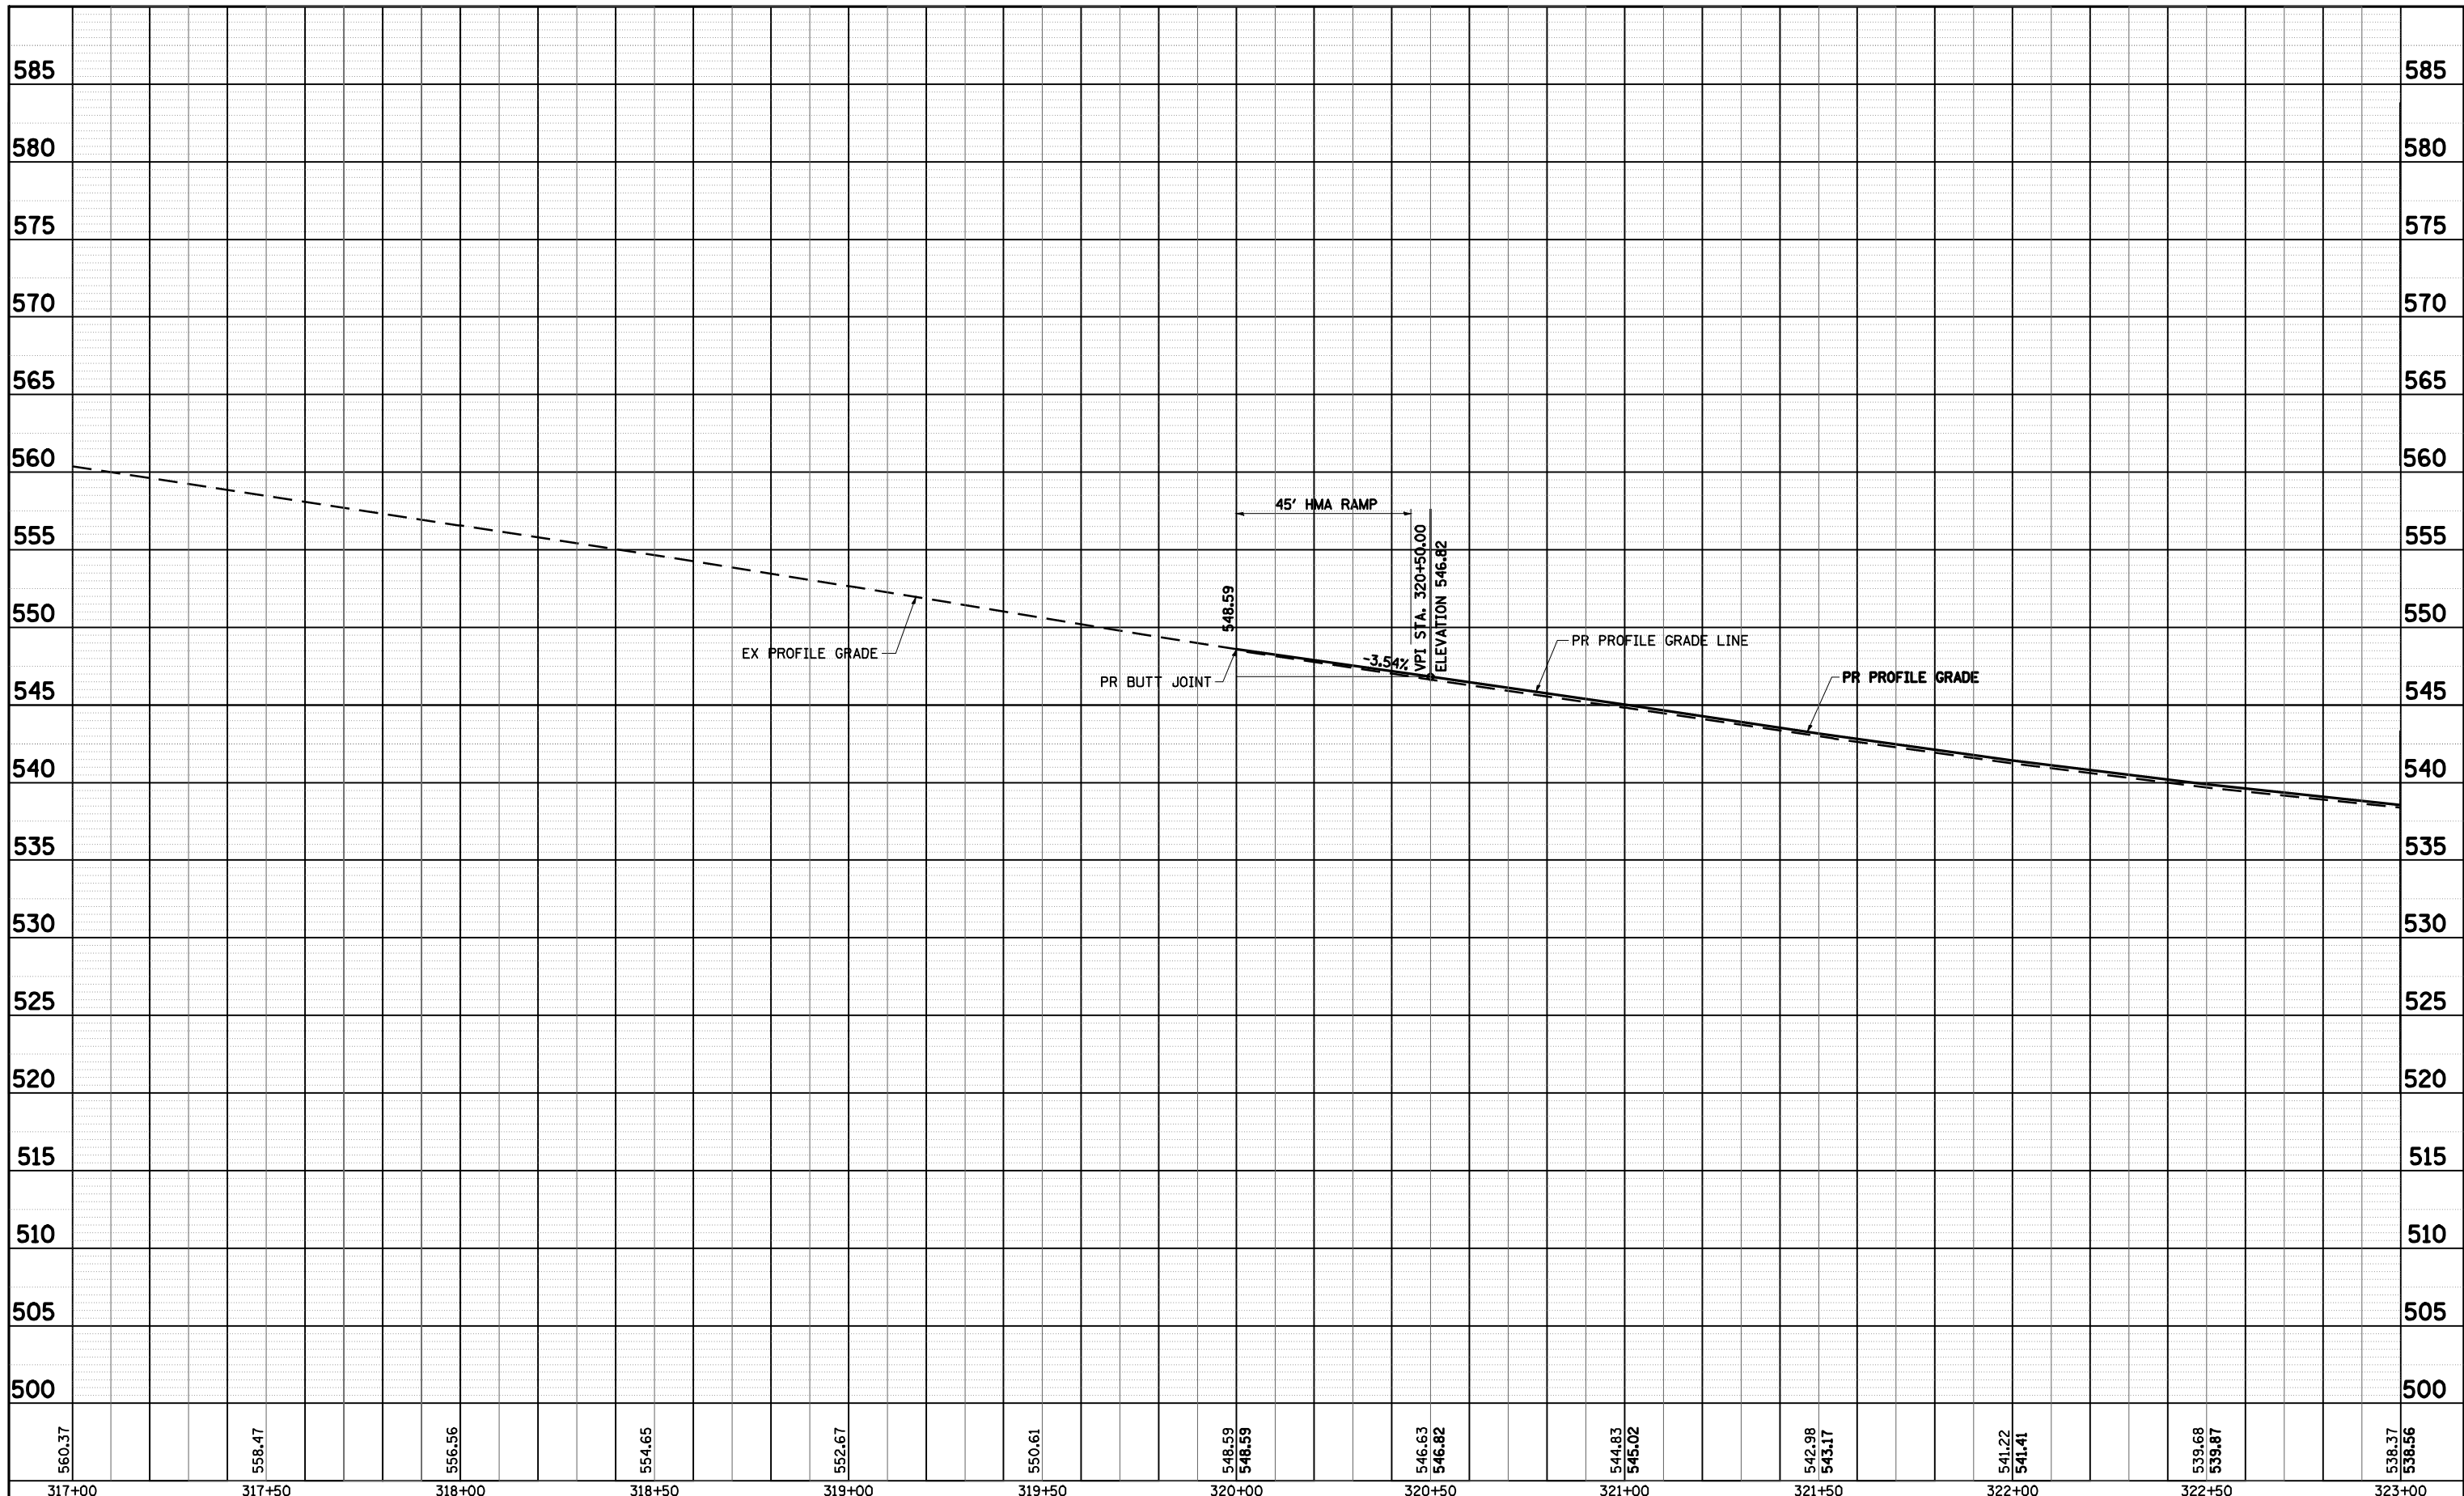

FILE NAME =	USER NAME = laughlinr1	DESIGNED - E.R.O.	REVISED -
c:\pwwork\pwwid001\LAUGHLINR1\0159736\090826008-ahp-profile.dgn		DRAWN - R.A.W.	REVISED -
	PLOT SCALE = 40.0000 ' / IN.	CHECKED - J.S.A.	REVISED -
	PLOT DATE = Aug-26-2009 07:27:49AM	DATE - 08/21/09	REVISED -

**STATE OF ILLINOIS
DEPARTMENT OF TRANSPORTATION**

**PROFILE SHEET
STA. 317 + 00 TO 323 + 00**

SCALE: SHEET NO. OF SHEETS STA. TO STA.

F.A.P. RTE.	SECTION	COUNTY	TOTAL SHEETS	SHEET NO.
310	(87B)BR	SCHUYLER	80	26
CONTRACT NO. 72B95				
ILLINOIS FED. AID PROJECT				