
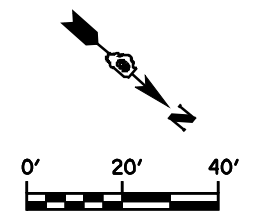


DATE	
BY	
REVIEWED	
PLANNED	
NOTE BOOK	
NO.	
ALIGNED	
CHECKED	
CADD FILE NAME	

DATE	
BY	
REVIEWED	
PLANNED	
NOTE BOOK	
NO.	
GRADES CHECKED	
STRUCTURE	
NOTATION	
CHKD	

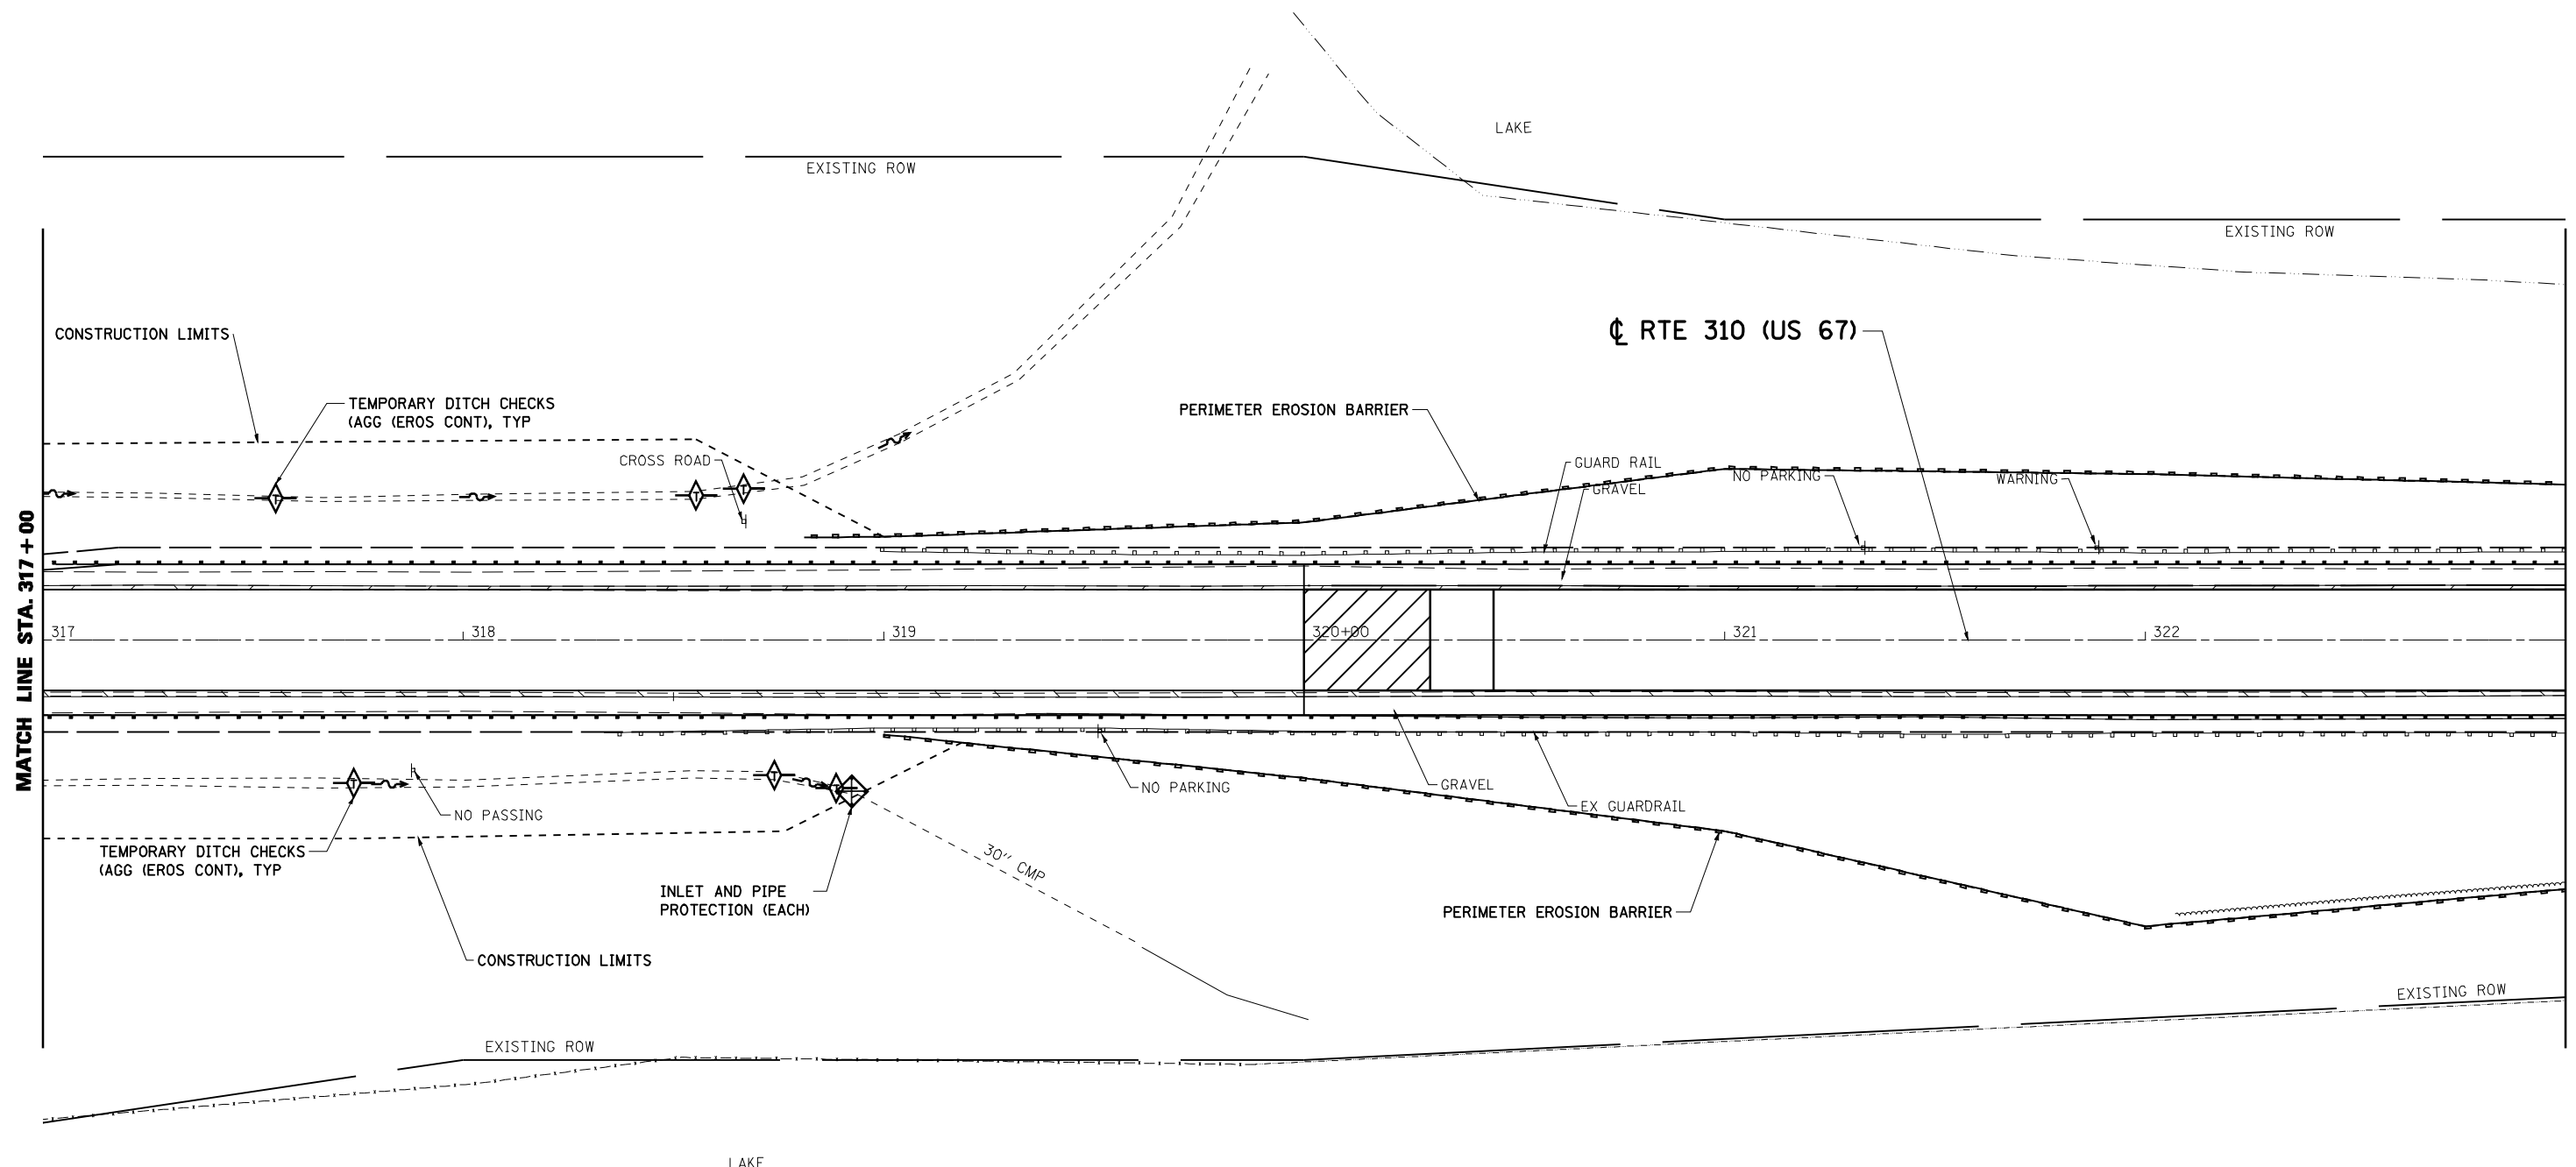

FILE NAME =	USER NAME = laughlinr1	DESIGNED - ERO	REVISED -	<b>STATE OF ILLINOIS DEPARTMENT OF TRANSPORTATION</b>	<b>EROSION AND SEDIMENT CONTROL DETAILS STA. 317+00 TO STA. 323+00</b>				F.A.P. RTE.	SECTION	COUNTY	TOTAL SHEETS	SHEET NO.
c:\pwork\pwork\LAUGHLINRL\0159736\0906008-shr-EROS.dgn		DRAWN - RAW	REVISED -		310	(87B)BR	SCHUYLER	80	38				
PLOT SCALE = 40.0000' / IN.		CHECKED - JSA	REVISED -		CONTRACT NO. 72B95								
PLOT DATE = Sep-01-2009 07:13:31AM		DATE - 08/18/09	REVISED -		ILLINOIS FED. AID PROJECT								
				SCALE:	SHEET NO.	OF SHEETS	STA.	TO STA.					