
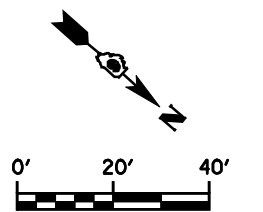


PLAN	REVIEWED	DATE
	PLOTTED	
	ALIGNMENT CHECKED	
	NOTE BOOK NO.	
	CADD FILE NAME	

PROFILE	REVIEWED	DATE
	GRADES CHECKED	
	STRUCTURE NOTATIONS CHECKED	
	NOTE BOOK NO.	

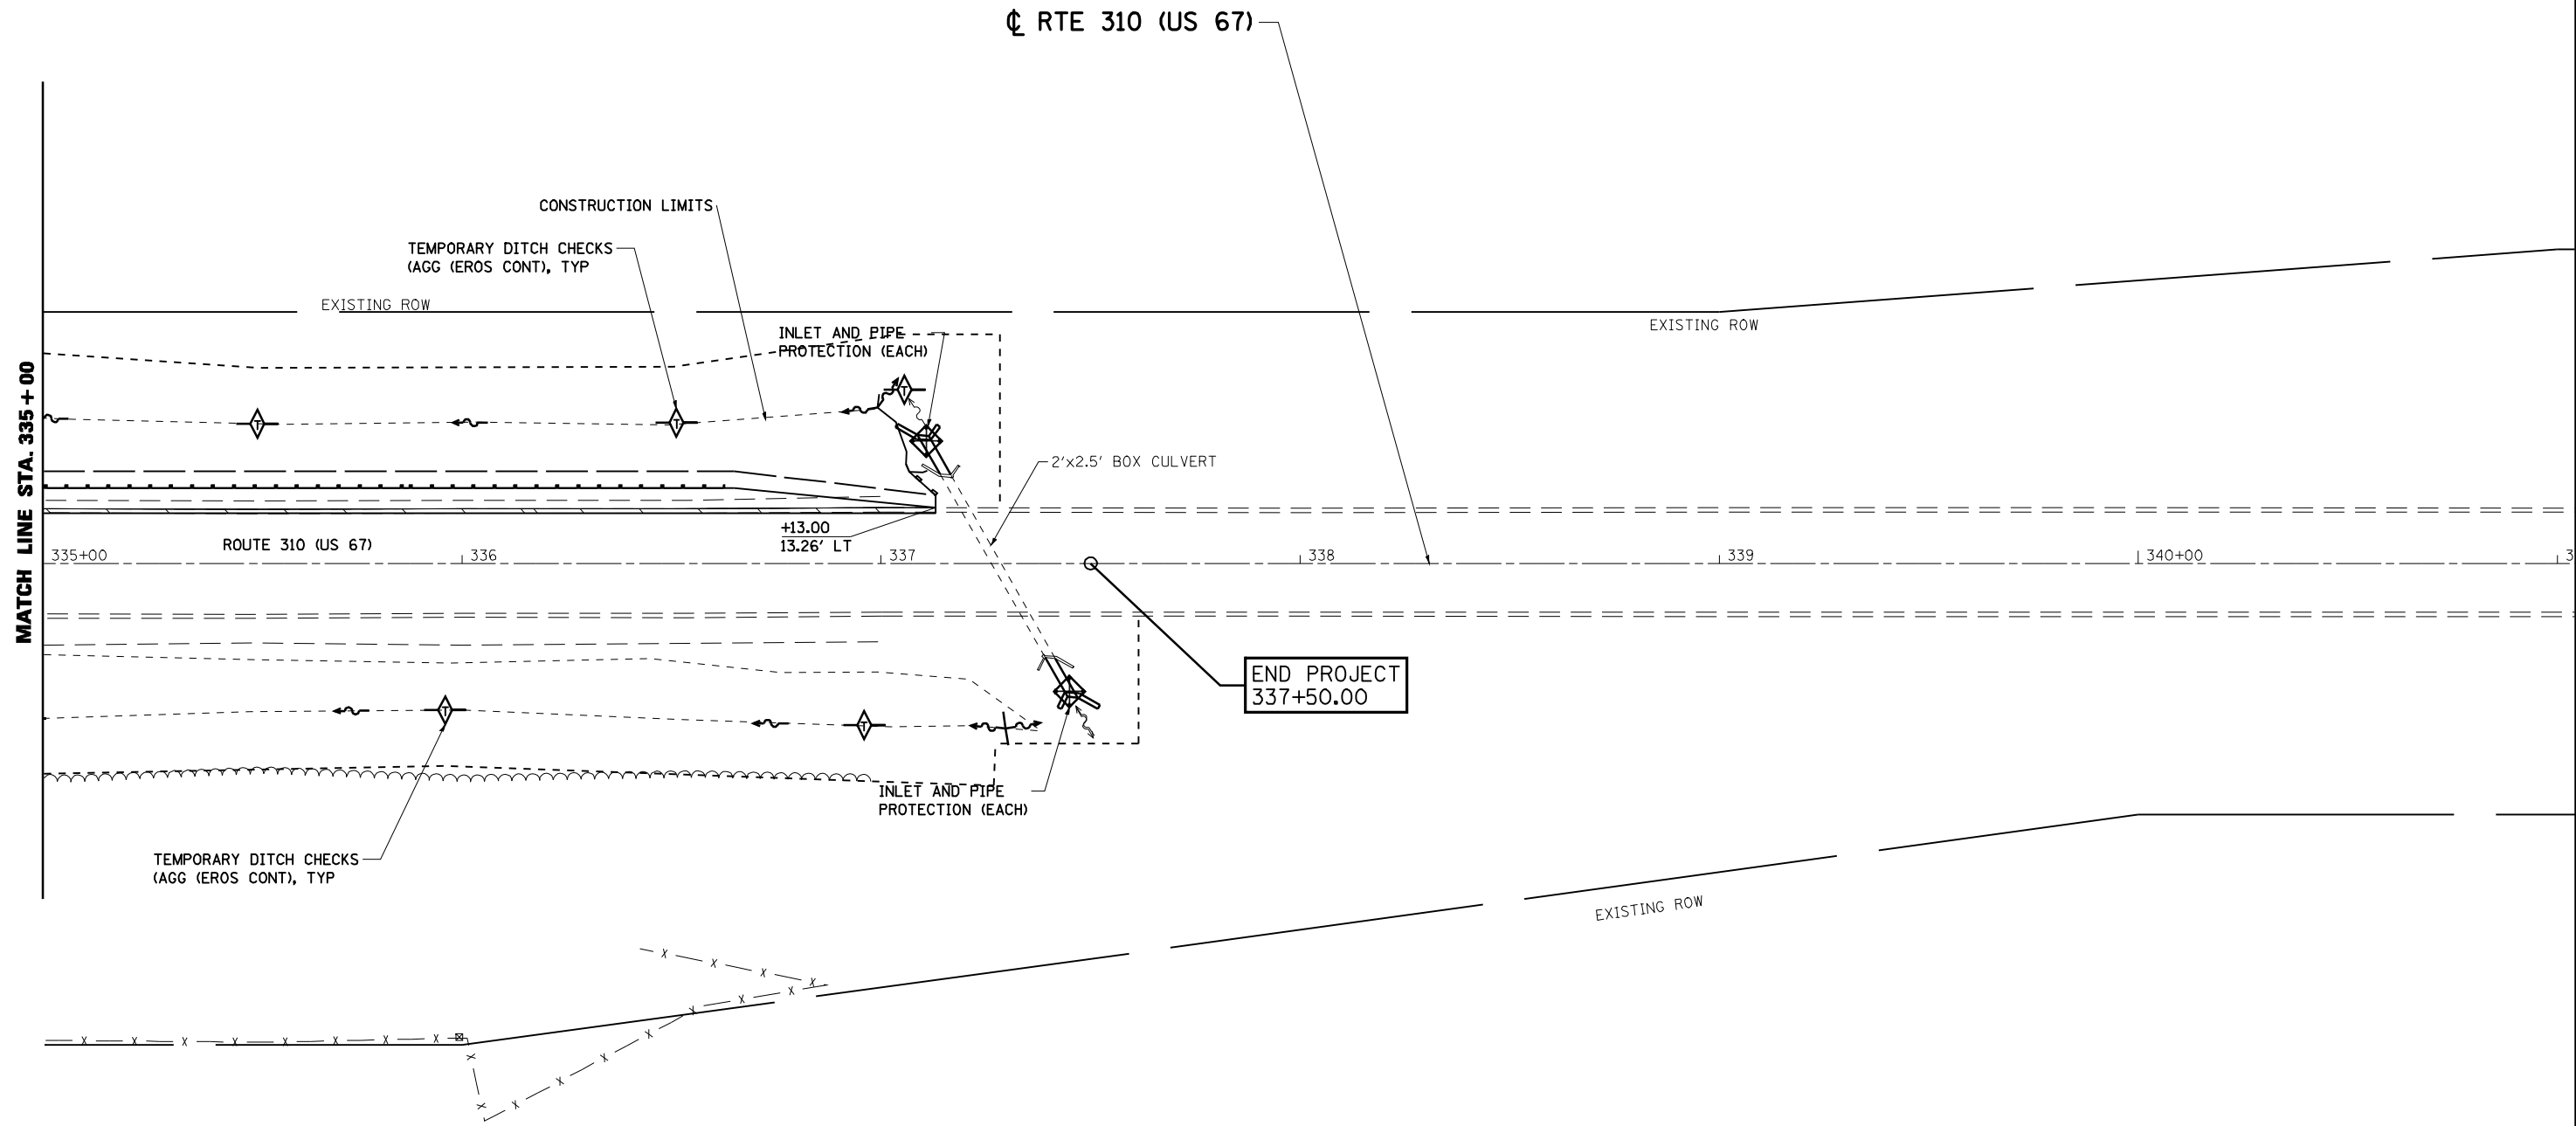

FILE NAME =	USER NAME = laughlinr1	DESIGNED - ERO	REVISED -
c:\pwork\pwidot\LAUGHLINRL\0159736\0906008-ah-EROS.dgn		DRAWN - RAW	REVISED -
	PLOT SCALE = 40.0000' / IN.	CHECKED - JSA	REVISED -
	PLOT DATE = Sep-01-2009 07:13:39AM	DATE - 08/18/09	REVISED -

**STATE OF ILLINOIS
DEPARTMENT OF TRANSPORTATION**

EROSION AND SEDIMENT CONTROL DETAILS			
STA. 335 + 00 TO STA. 337 + 50			
SCALE:	SHEET NO.	OF SHEETS	STA. TO STA.

F.A.P. RTE.	SECTION	COUNTY	TOTAL SHEETS	SHEET NO.
310	(87B)BR	SCHUYLER	80	41
CONTRACT NO. 72B95				
ILLINOIS FED. AID PROJECT				