



STATE OF ILLINOIS
DEPARTMENT OF TRANSPORTATION

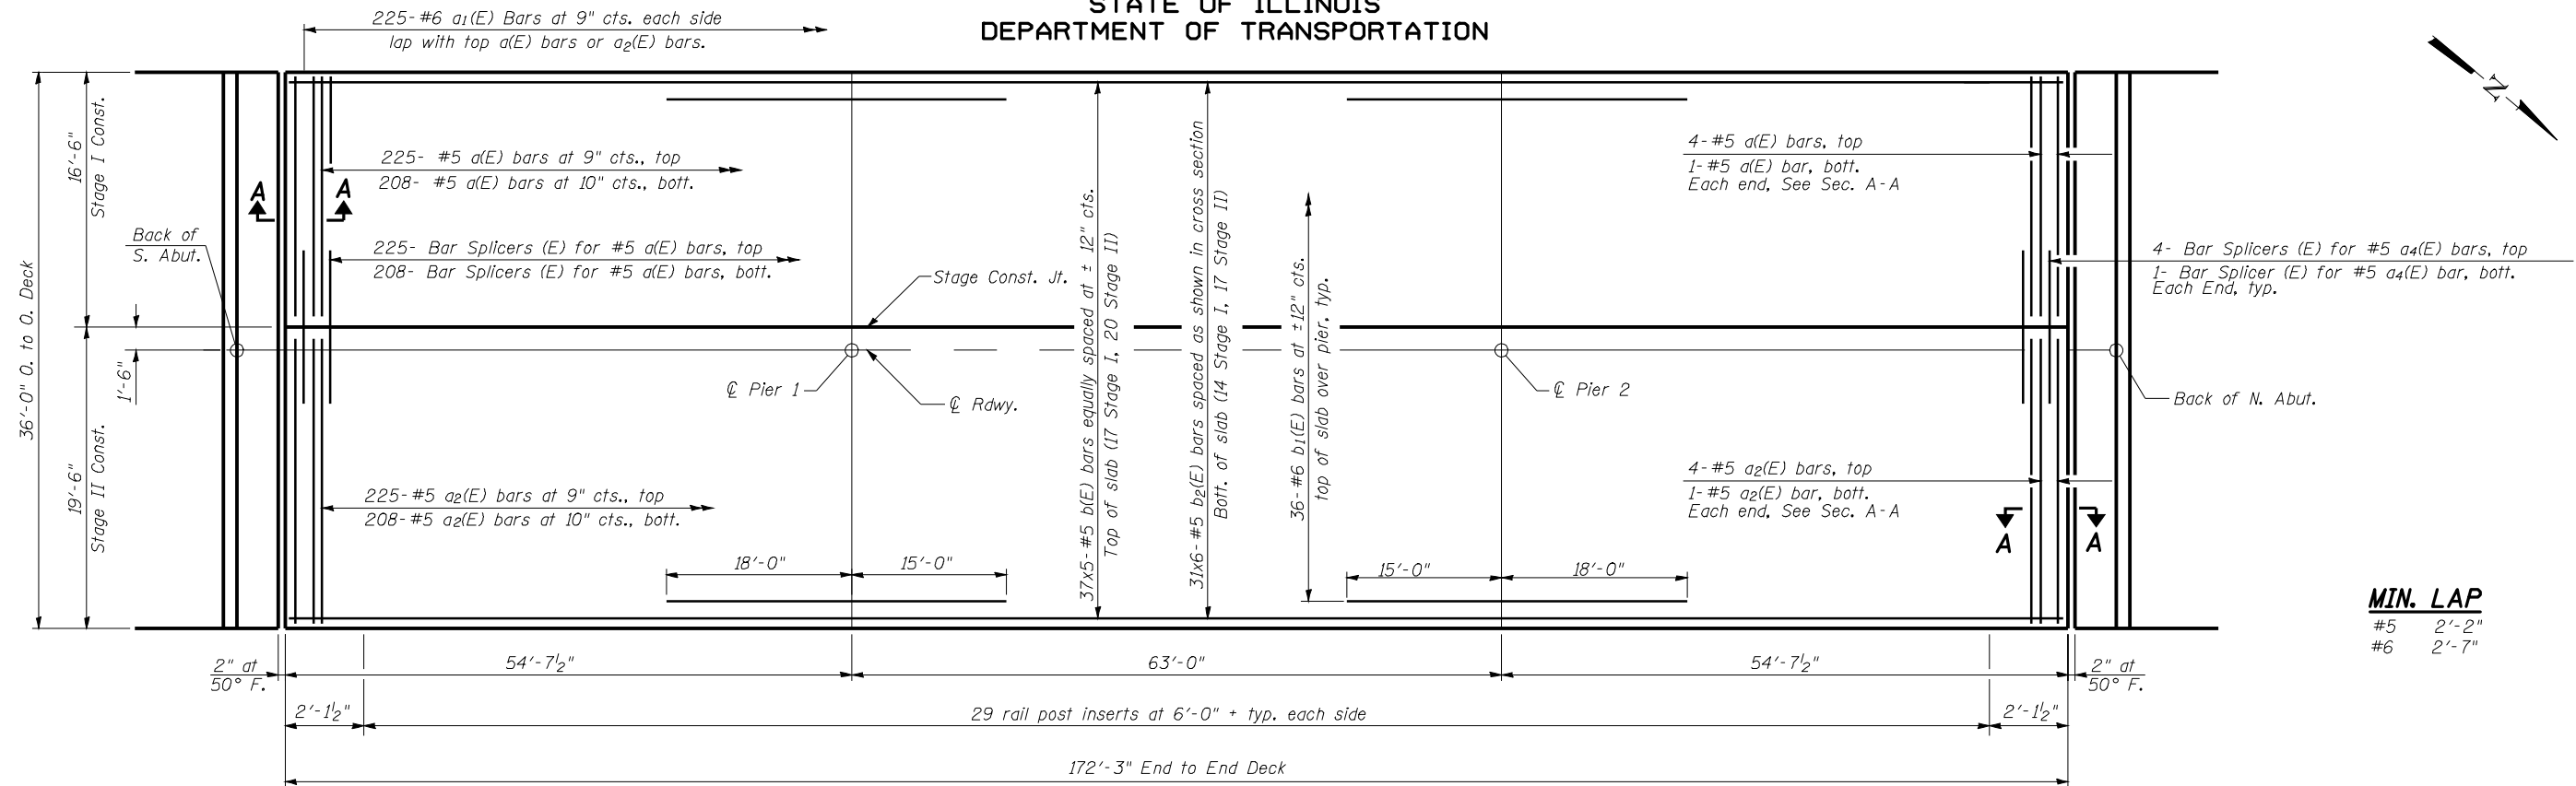

MIN. LAP

#5	2'-2"
#6	2'-7"

PLAN

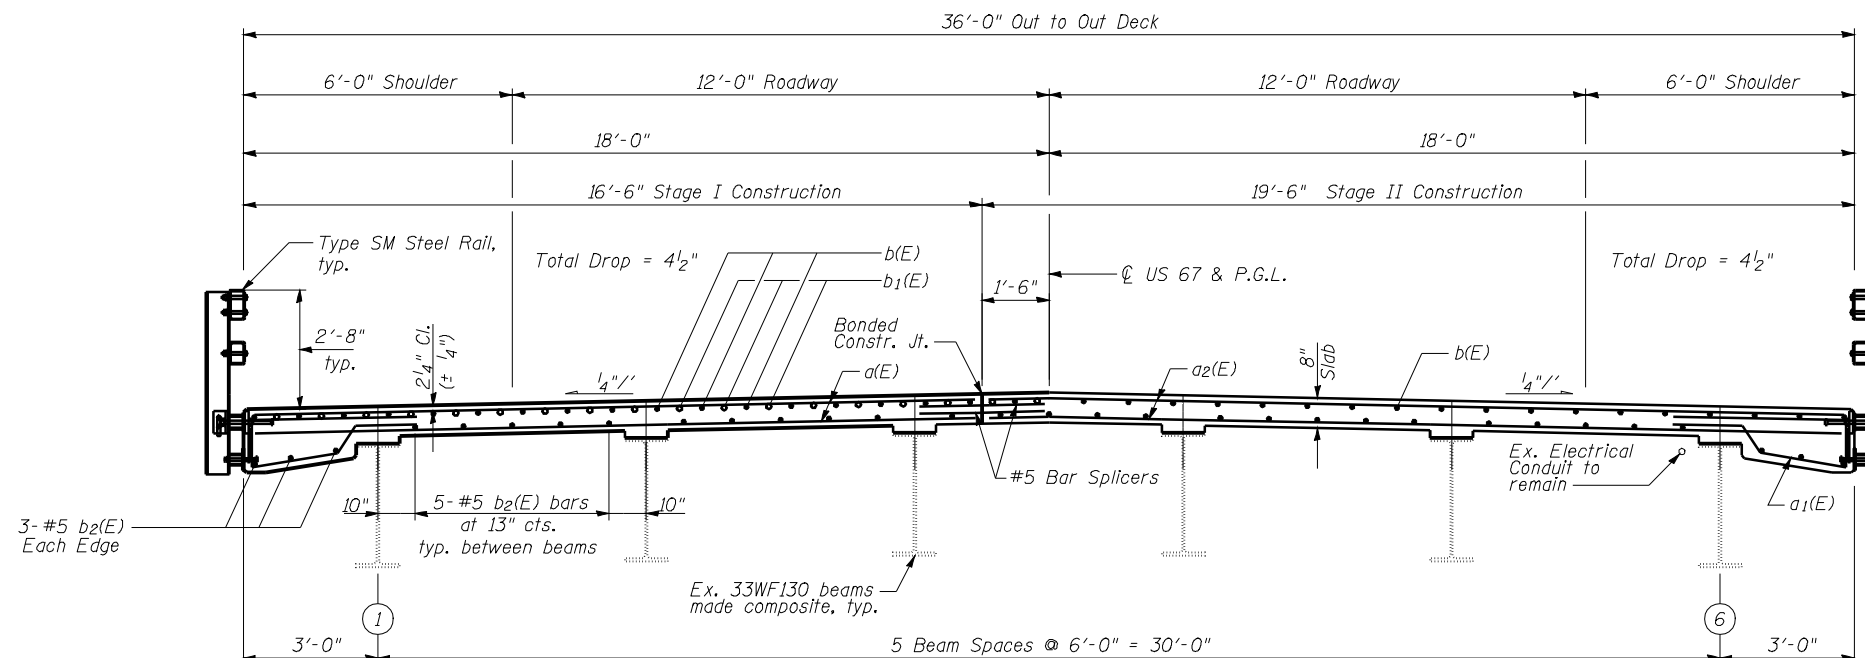

NEAR PIER

CROSS SECTION
(Looking North)

NEAR MIDSPAN

SUPERSTRUCTURE PLAN & CROSS SECTION
STRUCTURE NO. 085-0001

DESIGNED	CMW
CHECKED	JSA
DRAWN	TJW
CHECKED	CMW

HOELSCHER ENGINEERING

11 Executive Drive Suite 12
Fairview Heights, Illinois 62208
(618) 624-8610
(618) 624-8611 (fax)

2501 Chatham Road, Suite 120
Springfield, Illinois 62704
(217) 698-8610
(217) 698-8608 (fax)

115 North Neil Street, Suite 105
Champaign, Illinois 61820
(217) 351-8610
(217) 351-8611 (fax)

SHEET NO. 9 20 SHEETS	F.A. RTE. 310 (US 67)	SECTION (87B) BR	COUNTY SCHUYLER	TOTAL SHEETS 80	SHEET NO. 50
	CONTRACT NO. 72B95				
FED. ROAD DIST. NO.		ILLINOIS FED. AID PROJECT			