


PLAN	SURVEYED	DATE
NOTE BOOK NO.	ALIGNED	
	CHECKED	
	CADD FILE NAME	

PROFILE	SURVEYED	DATE
NOTE BOOK NO.	GRADES CHECKED	
	STRUCTURE	
	NOTATIS CHKD	

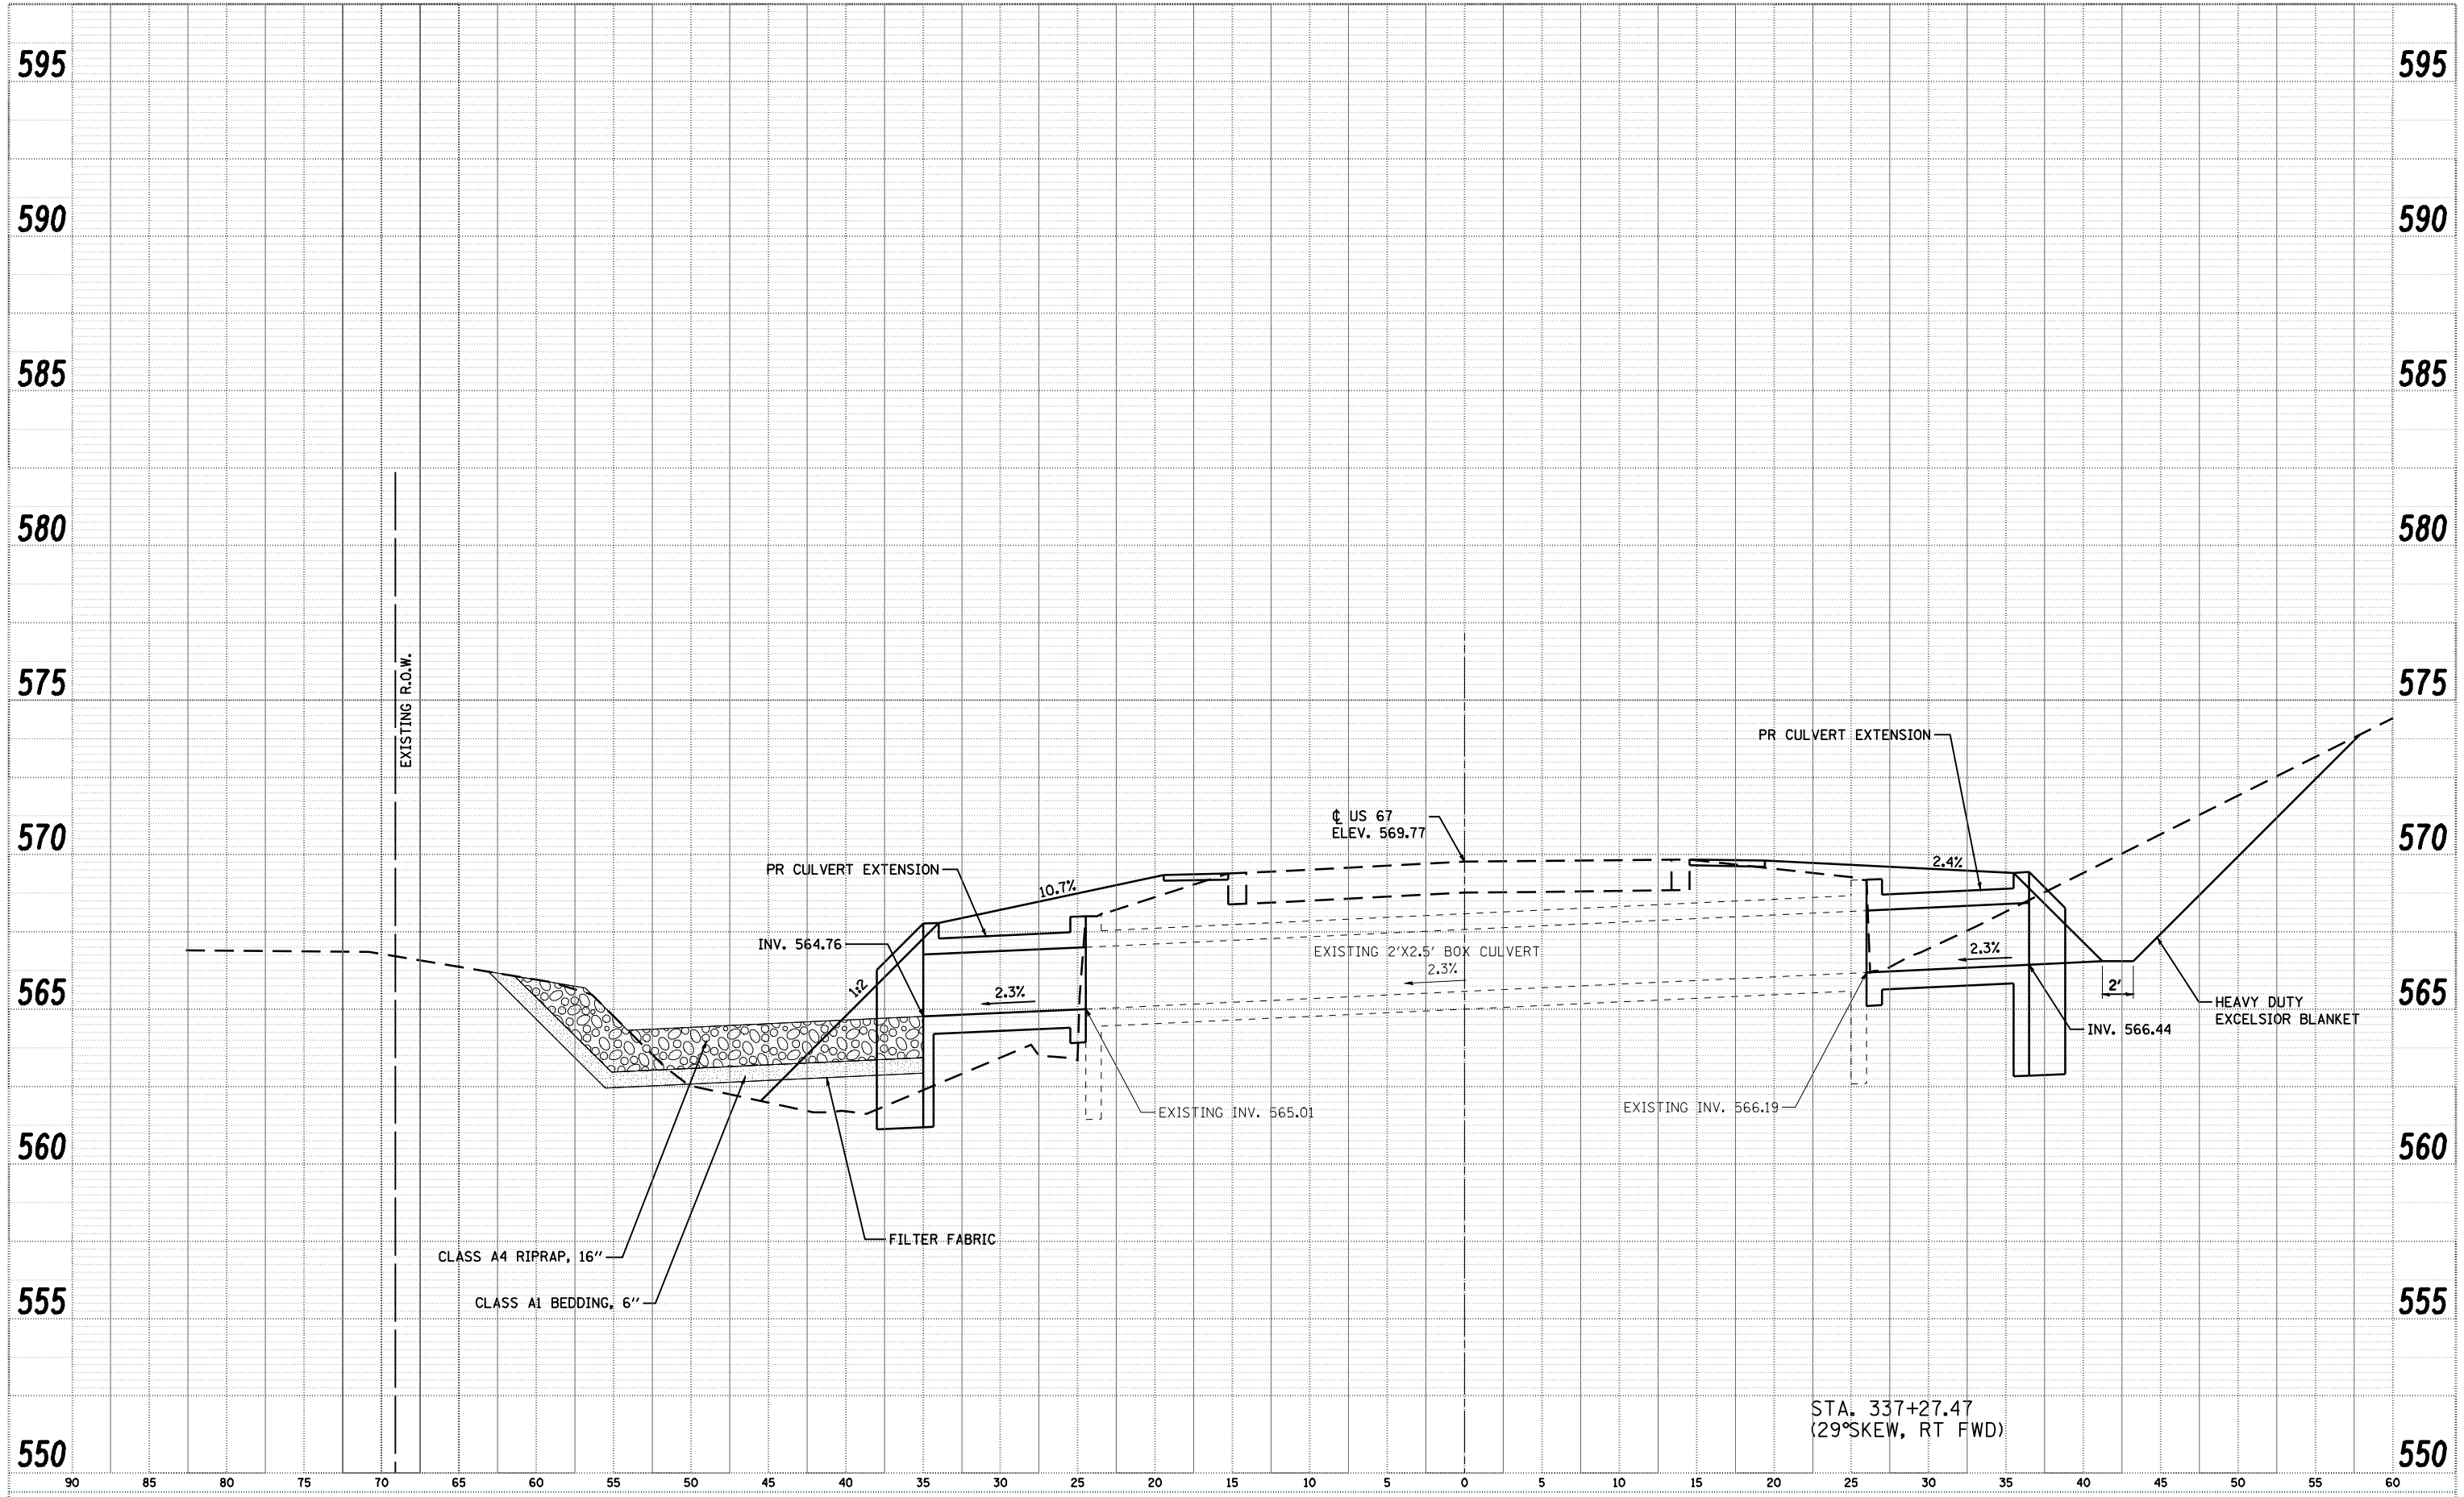

NOTE: CONTRACTOR TO GRADE 2' FLAT BOTTOM DITCH AT DIRECTION OF ENGINEER

FILE NAME =
 USER NAME = laughlinr1
 DRAWN - R.A.W.
 CHECKED - J.S.A.
 DATE - 08/21/09
 PLOT SCALE = 10.0000" / IN.
 PLOT DATE = Sep-01-2009 02:11:05PM

DESIGNED - E.R.O.
 DRAWN - R.A.W.
 CHECKED - J.S.A.
 DATE - 08/21/09

REVISED -
 REVISED -
 REVISED -
 REVISED -

**STATE OF ILLINOIS
 DEPARTMENT OF TRANSPORTATION**

**CULVERT PROFILE SHEET
 STA. 337+27.47**

SCALE: SHEET NO. OF SHEETS STA. TO STA.

F.A.P. RTE. 310	SECTION (87B)BR	COUNTY SCHUYLER	TOTAL SHEETS 80	SHEET NO. 63A
CONTRACT NO. 72B95			ILLINOIS FED. AID PROJECT	