


DATE	
BY	
FINAL SURVEY	SURVEYED
NOTE BOOK	PLOTTED
NO.	TEMPLATE
	AREAS
	CHECKED

DATE	
BY	
ORIGINAL SURVEY	SURVEYED
NOTE BOOK	PLOTTED
NO.	TEMPLATE
	AREAS
	CHECKED

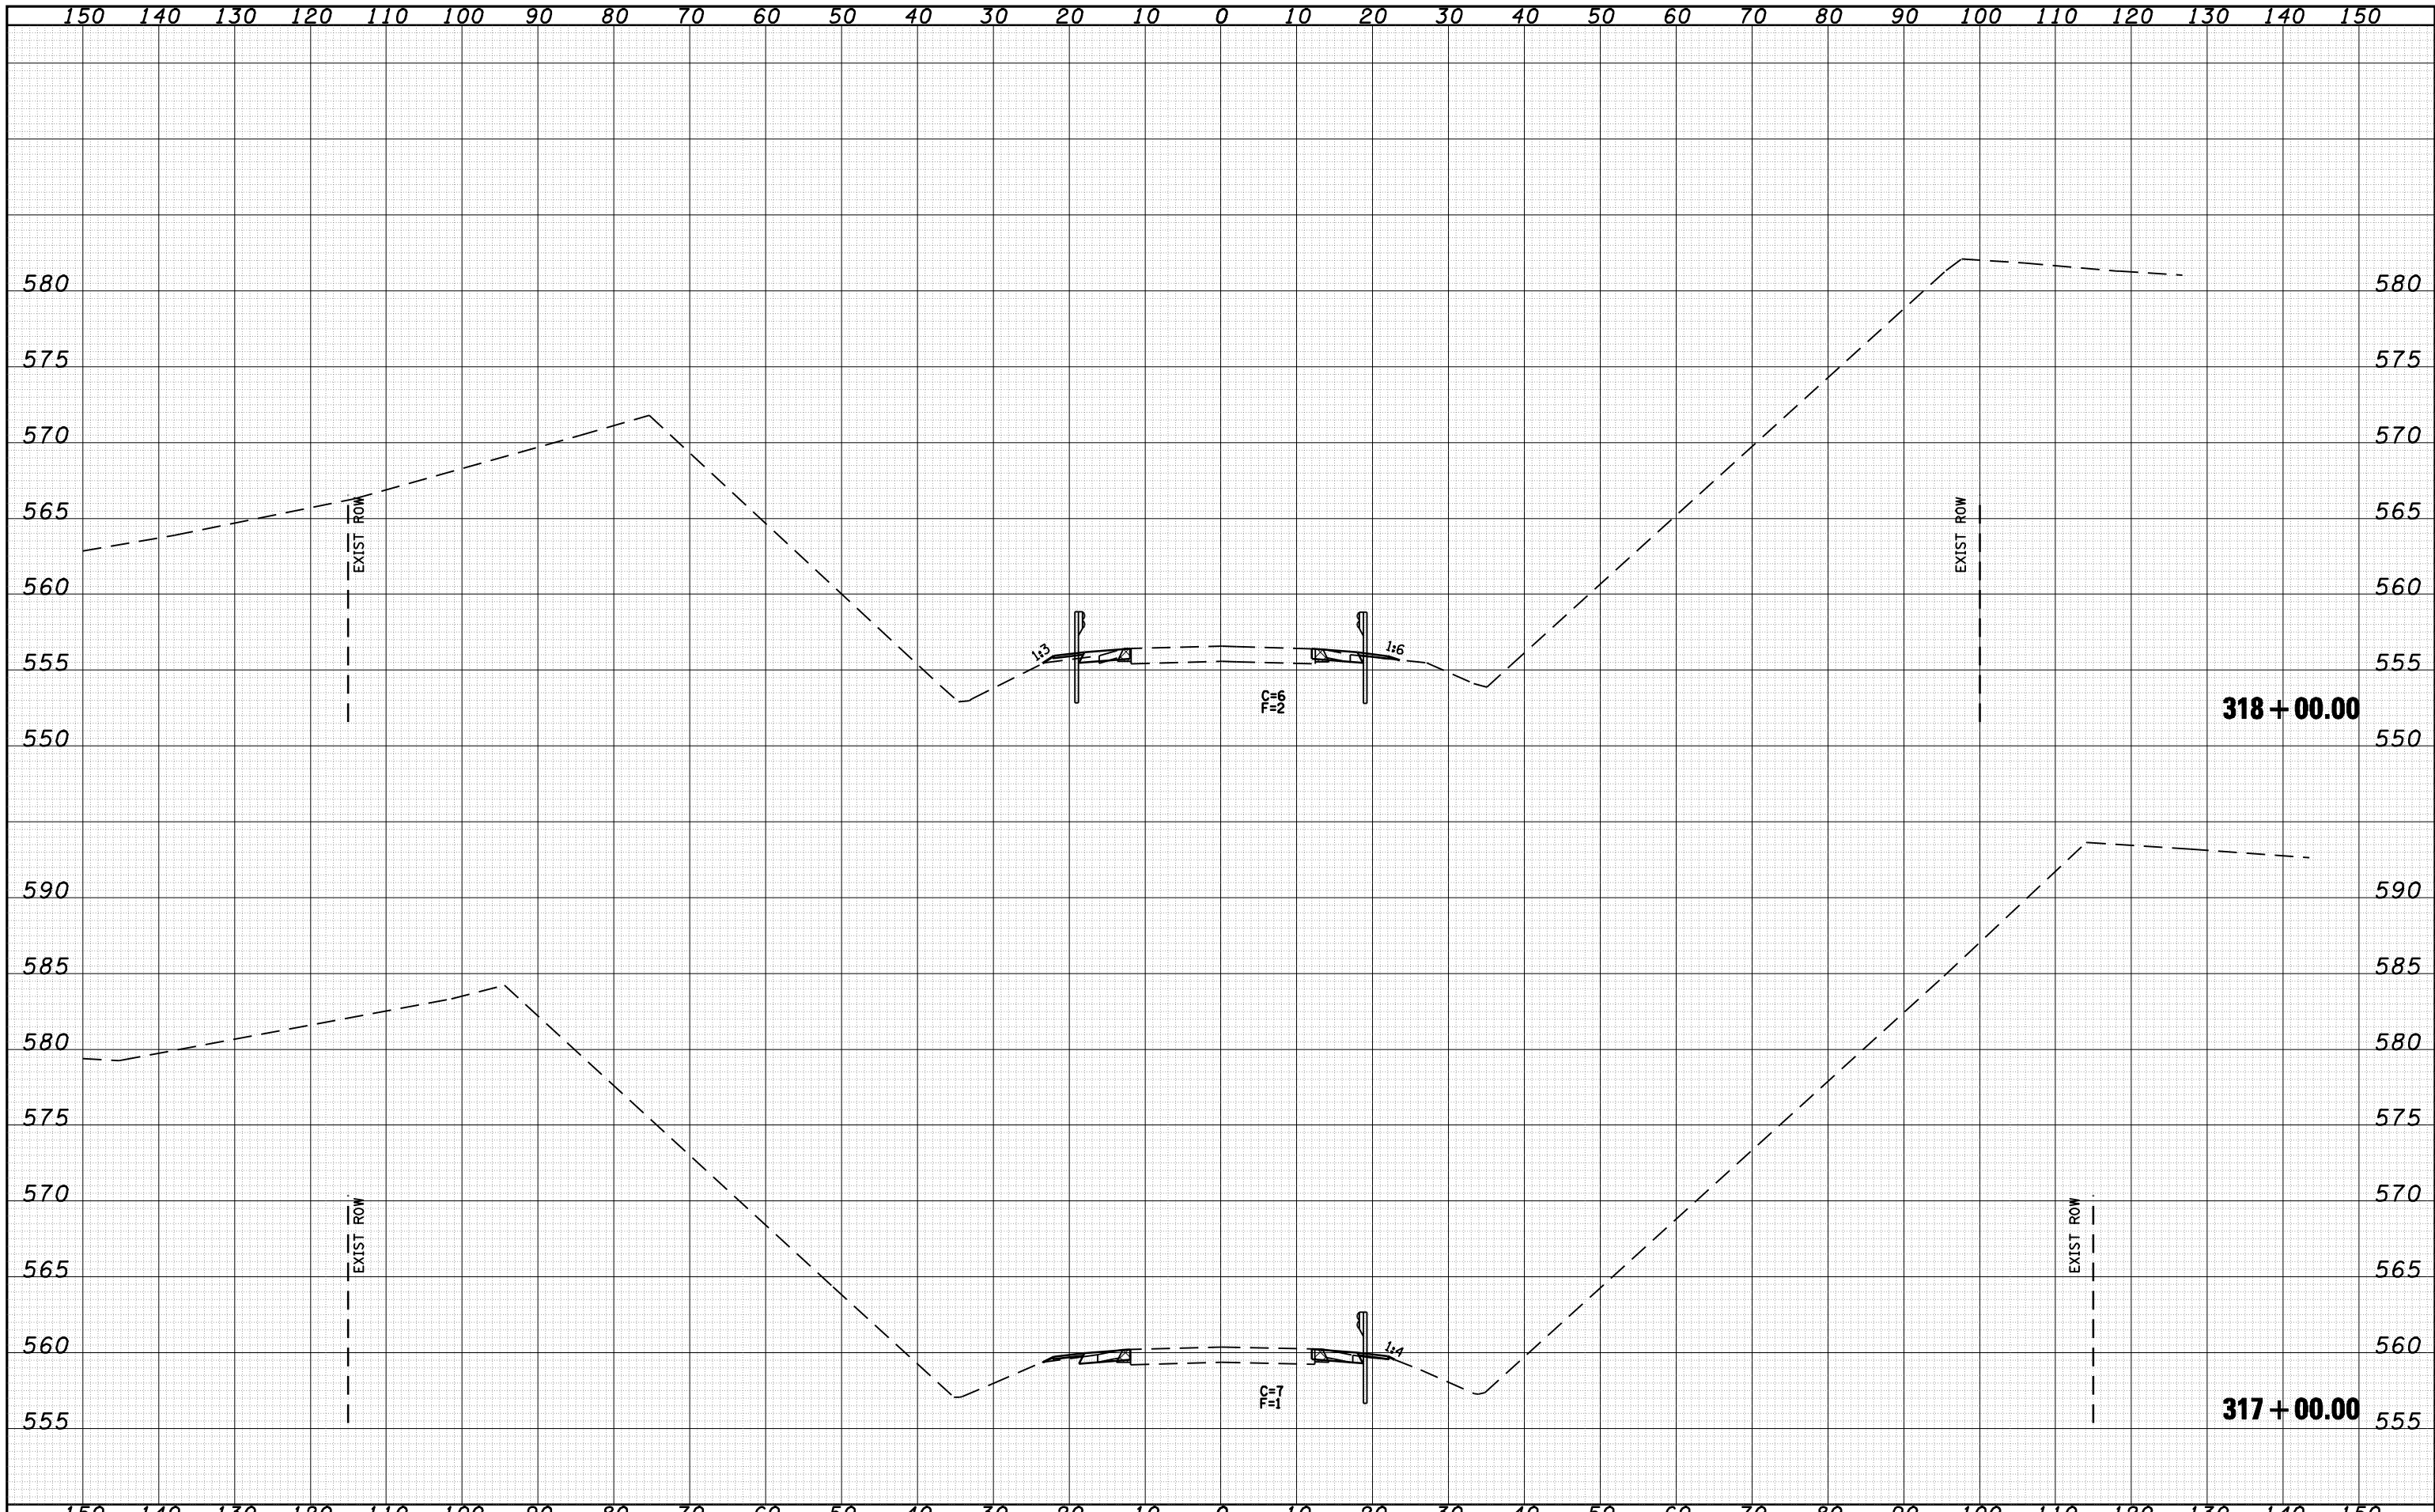

FILE NAME = o:\pwork\pwork\LAUGHLIN\ld0159736\09606000\shht-xshht-ex67.dgn

USER NAME = laughlinr1
 DESIGNED - ERO
 DRAWN - RAW
 CHECKED - JSA
 DATE - 01/30/09

REVISIED -
 REVISIED -
 REVISIED -
 REVISIED -

**STATE OF ILLINOIS
 DEPARTMENT OF TRANSPORTATION**

CROSS SECTIONS

SCALE: 1:10H 1:5V SHEET NO. 17 OF 32 SHEETS STA. 317+00.00 TO STA. 318+00.00

F.A. RTE.	SECTION	COUNTY	TOTAL SHEETS	SHEET NO.
310	(87B)BR	SCHUYLER	80	65
CONTRACT NO. 72B95			ILLINOIS FED. AID PROJECT	