


DATE	
BY	
FINAL SURVEY	SURVEYED
NOTE BOOK	PLOTTED
NO.	TEMPLATE
	AREAS
	CHECKED

DATE	
BY	
ORIGINAL SURVEY	SURVEYED
NOTE BOOK	PLOTTED
NO.	TEMPLATE
	AREAS
	CHECKED

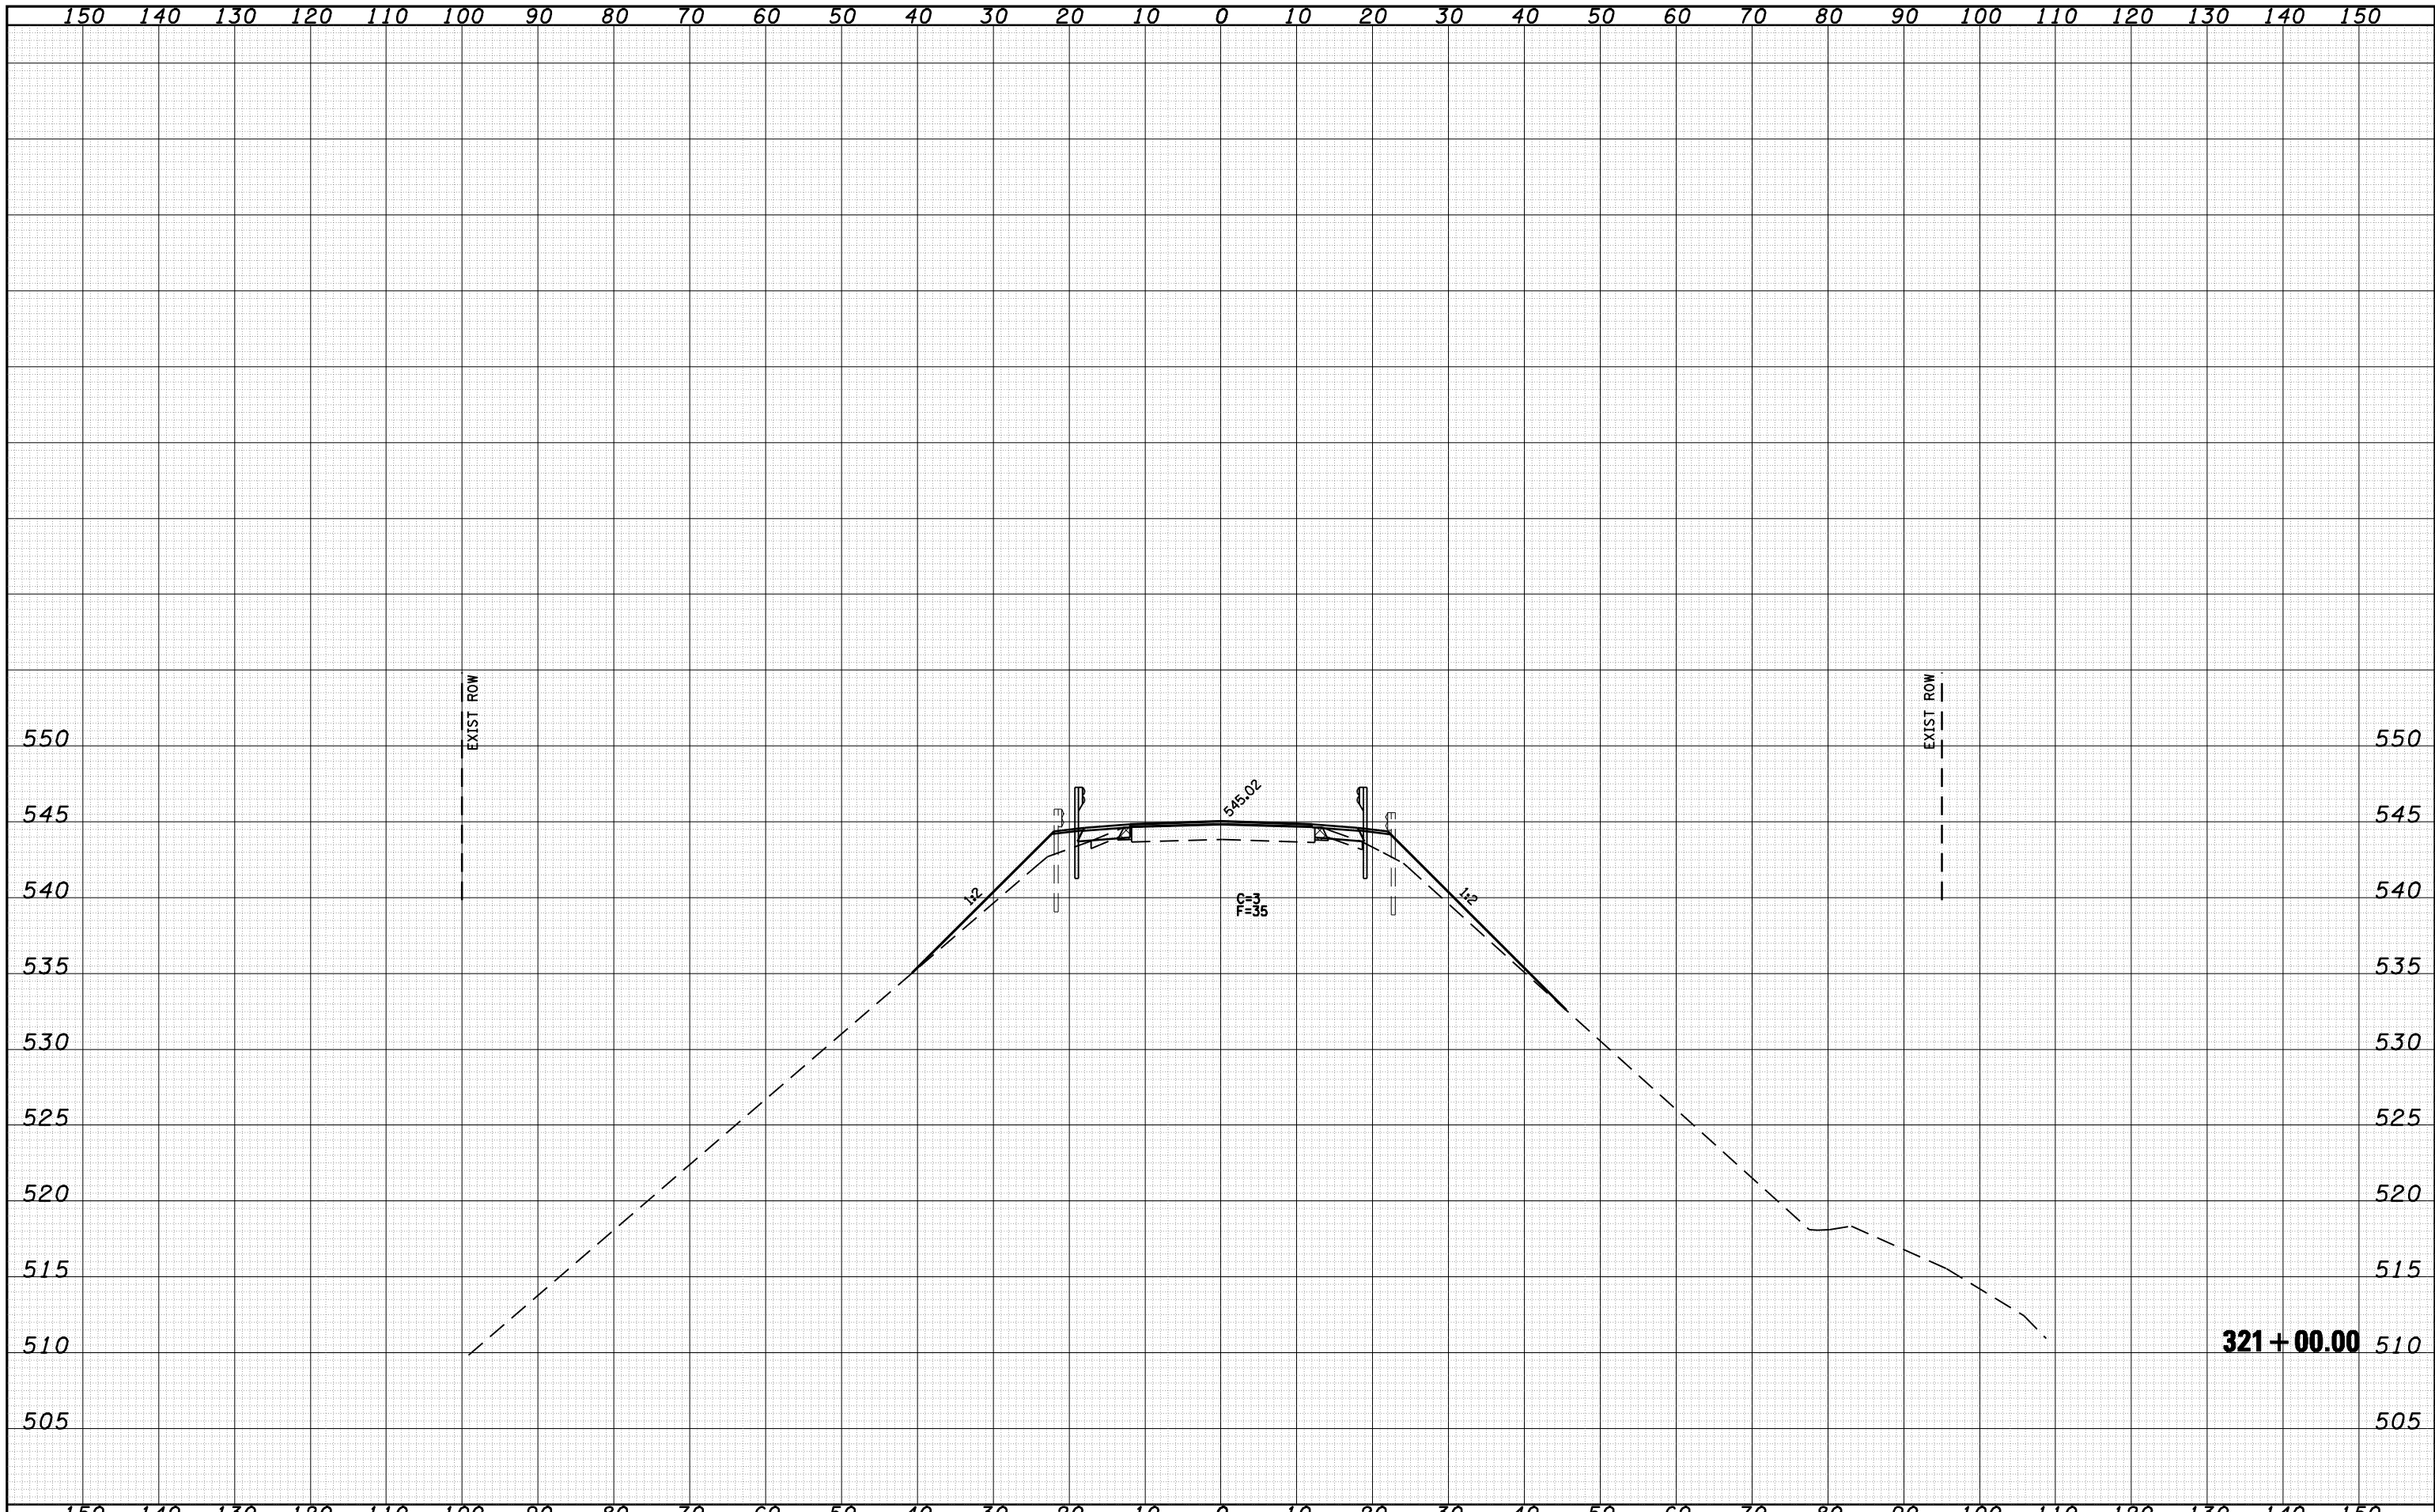

FILE NAME =	USER NAME = laughlinr1	DESIGNED - ERO	REVISED -	STATE OF ILLINOIS DEPARTMENT OF TRANSPORTATION	CROSS SECTIONS			F.A. RTE.	SECTION	COUNTY	TOTAL SHEETS	SHEET NO.
o:\pwork\pwork\LAUGHLINRL\d0159736\09606000	o:\pwork\pwork\LAUGHLINRL\d0159736\09606000	DRAWN - RAW	REVISED -		310	(87B)BR	SCHUYLER	80	67			
PLOT SCALE = 20.0000' / IN.		CHECKED - JSA	REVISED -		SCALE: 1:10H 1:5V			SHEET NO. 19 OF 32 SHEETS		STA. 321+00.00 TO STA. 321+00.00	CONTRACT NO. 72B95	
PLOT DATE = Aug-26-2009 07:29:29AM		DATE - 01/30/09	REVISED -					FED. ROAD DIST. NO.		ILLINOIS FED. AID PROJECT		