


DATE	
BY	
FINAL SURVEY	SURVEYED
NOTE BOOK	PLOTTED
NO.	TEMPLATE
	AREAS
	CHECKED

DATE	
BY	
ORIGINAL SURVEY	SURVEYED
NOTE BOOK	PLOTTED
NO.	TEMPLATE
	AREAS
	CHECKED

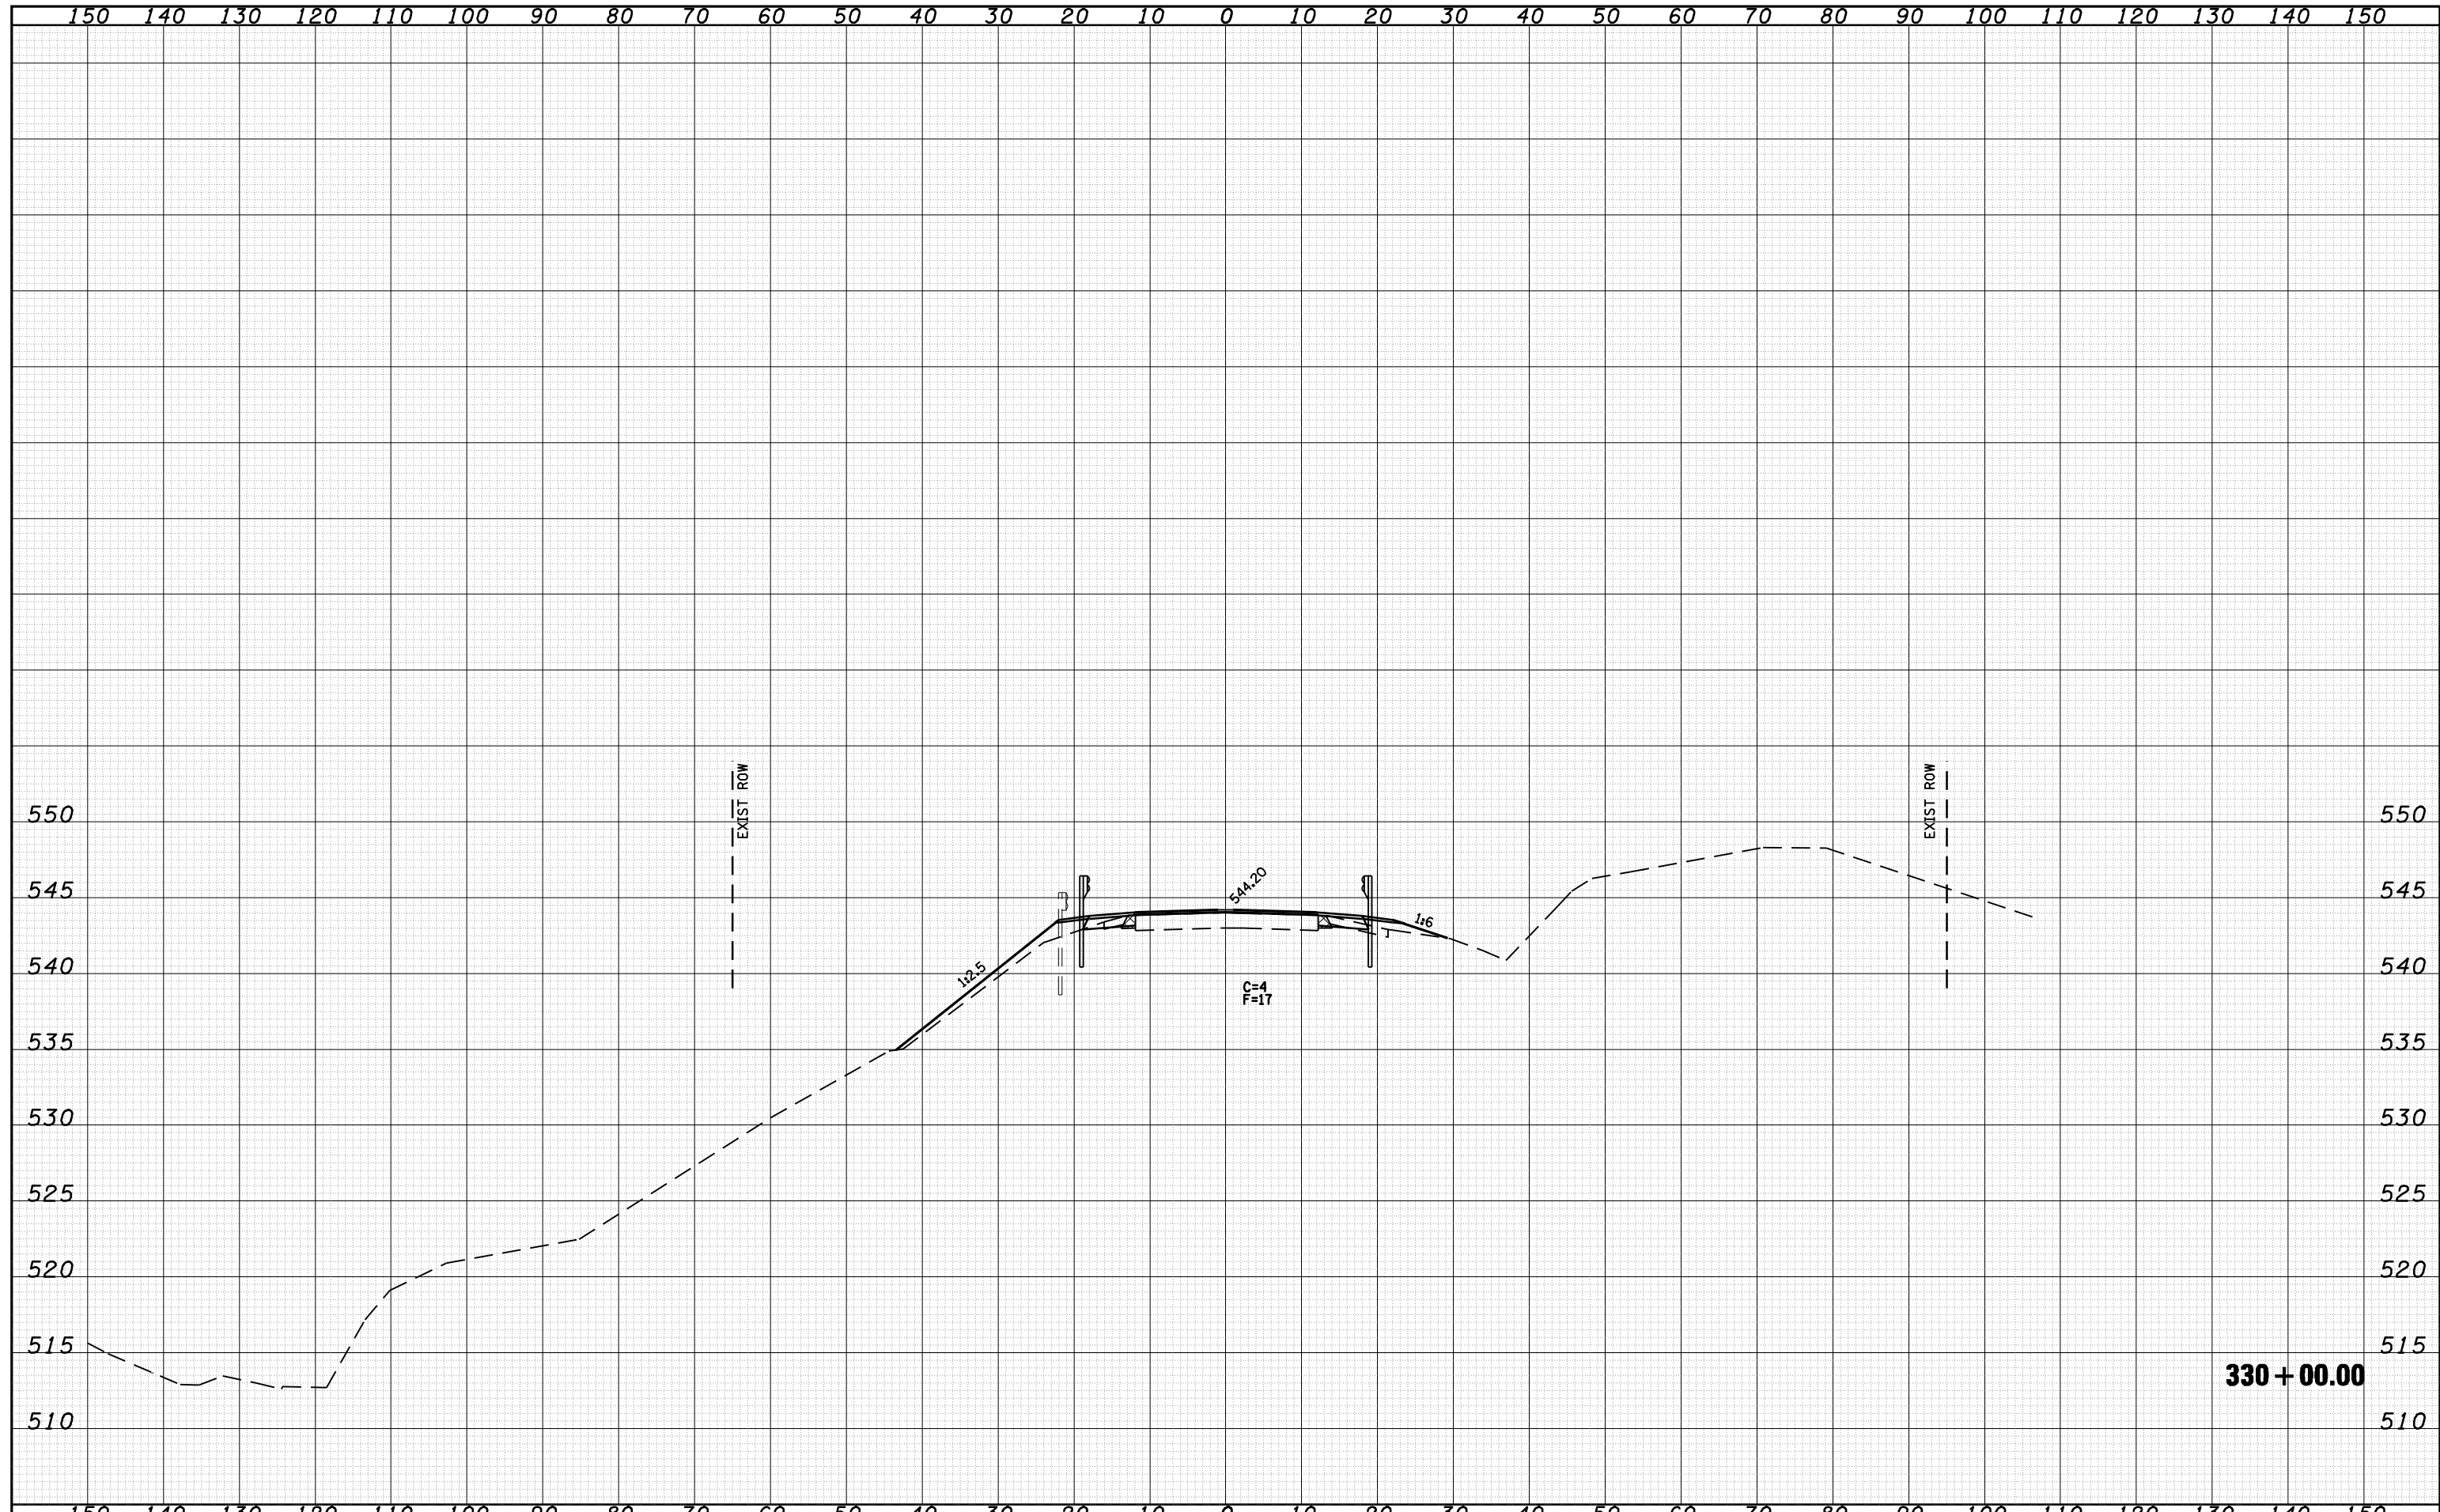

FILE NAME =	USER NAME = laughlinr1	DESIGNED - ERO	REVISED -	STATE OF ILLINOIS DEPARTMENT OF TRANSPORTATION	CROSS SECTIONS				F.A. RTE.	SECTION	COUNTY	TOTAL SHEETS	SHEET NO.
c:\pwwork\pwidot\LAUGHLINRL\d0159736\09606000-1\shht-xshht-ex67.dgn		DRAWN - RAW	REVISED -		310	(87B)BR	SCHUYLER	80	73				
PLOT SCALE = 20.0000' / IN.		CHECKED - JSA	REVISED -		SCALE: 1:10H 1:5V				SHEET NO. 25 OF 32 SHEETS				
PLOT DATE = Aug-26-2009 07:29:51AM		DATE - 01/30/09	REVISED -		STA. 330+00.00 TO STA. 330+00.00				FED. ROAD DIST. NO. ILLINOIS FED. AID PROJECT				

330 + 00.00