


STAGE 1
(LOOKING EAST)

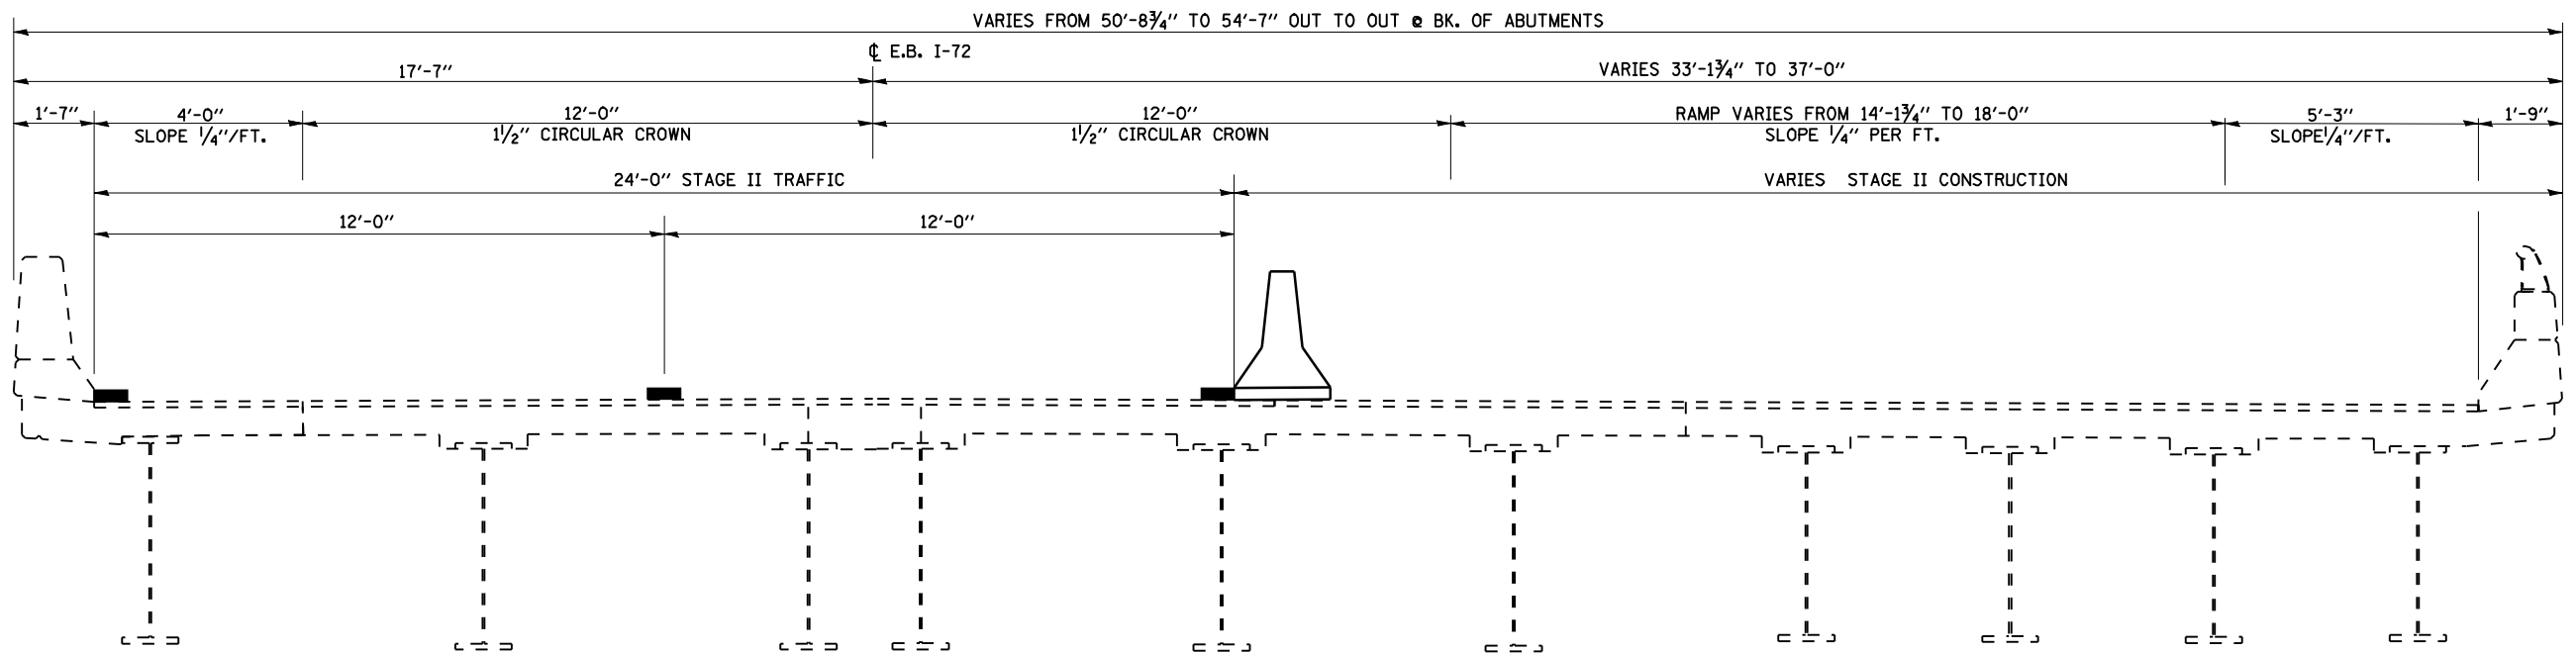

STAGE 2
(LOOKING EAST)

STANDARD 701402 (SPECIAL)

FILE NAME =	USER NAME = coxte	DESIGNED -	REVISED -	STATE OF ILLINOIS DEPARTMENT OF TRANSPORTATION	STAGE CONSTRUCTION EB TYPICAL SECTIONS SN 084-0077				F.A.I. RTE.	SECTION	COUNTY	TOTAL SHEETS	SHEET NO.
e:\pwwork\pwidot\COXTE\123288\0672089-sh-t-staging.dgn		DRAWN -	REVISED -		72	(84-3HB-4)I-1	SANGAMON	17	8				
PLOT SCALE = 100.0000' / IN.		CHECKED -	REVISED -		CONTRACT NO. 72C69				ILLINOIS FED. AID PROJECT				
PLOT DATE = Aug-12-2009 04:18:57PM		DATE -	REVISED -		SCALE:	SHEET NO.	OF SHEETS	STA.	TO STA.				