


NB I-55 TO WB I-72

NOTE:
THIS DETOUR ROUTE IS TO BE USED FOR
THE INTERCHANGE RAMP 'C' CLOSURE.

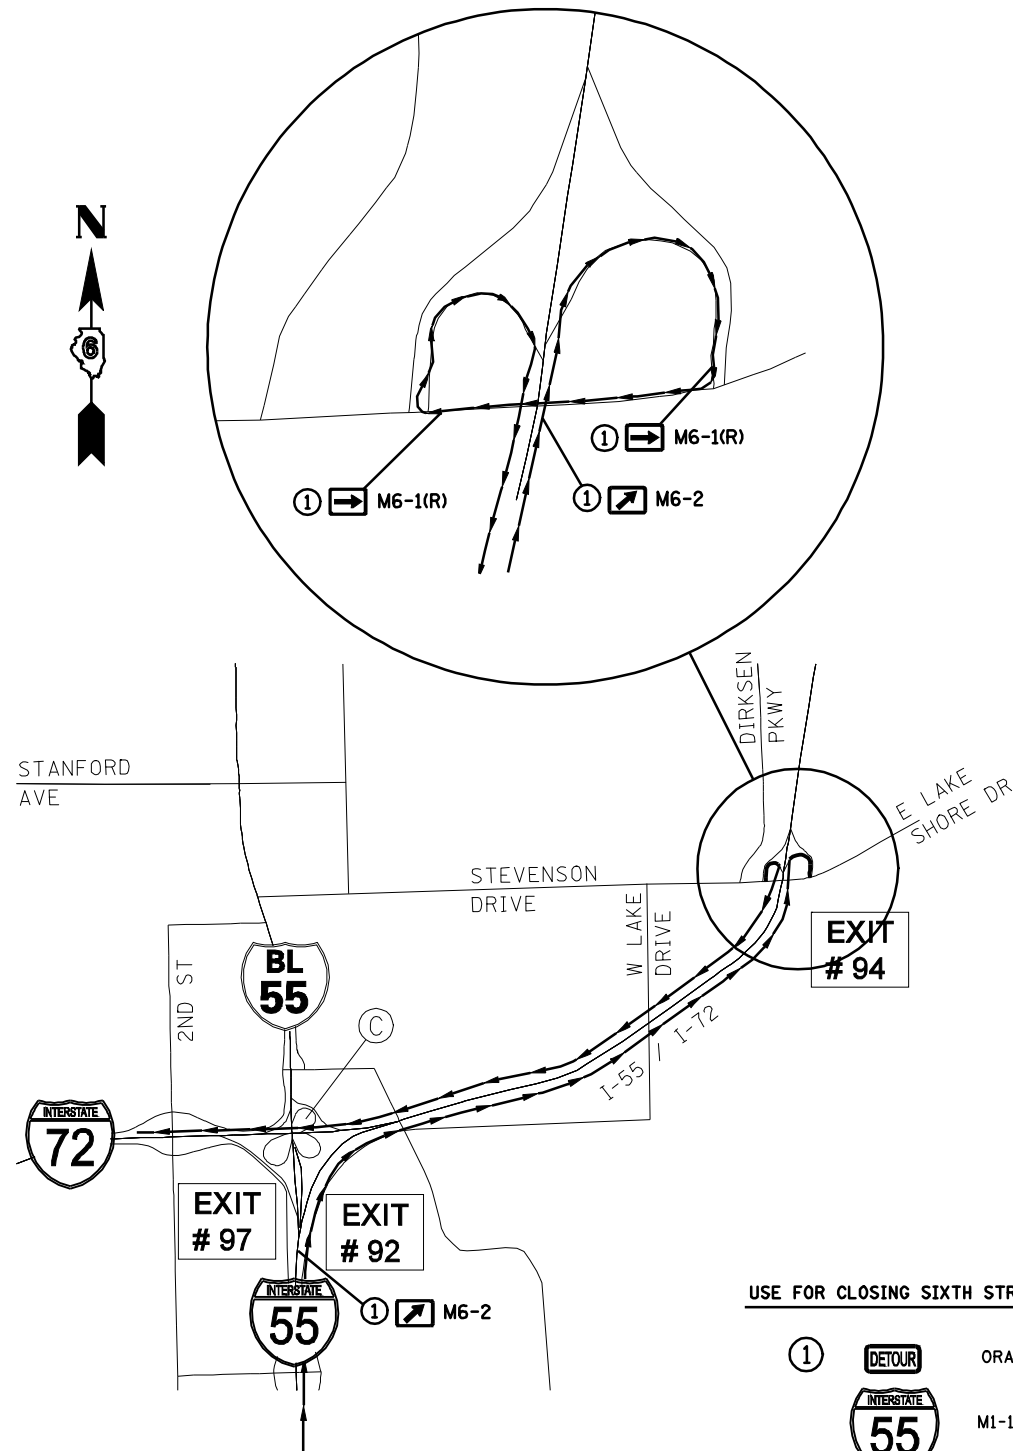


USE FOR CLOSING SIXTH STREET INTERCHANGE RAMP C

- ① DETOUR ORANGE/BLACK M4-8 (30X15)
- MI-1 (48X48)
- TO WB I-72 ORANGE/BLACK (30X15)

6TH ST BL-55 TO SB I-55 OR NB I-55 / EB I-72

NOTE:
THIS DETOUR ROUTE IS TO BE USED FOR
THE INTERCHANGE RAMP 'SW' CLOSURE.

THIS DETOUR IS ALSO TO BE USED FOR
THE SB BUS-55 CLOSURE FOR SETTING BEAMS.

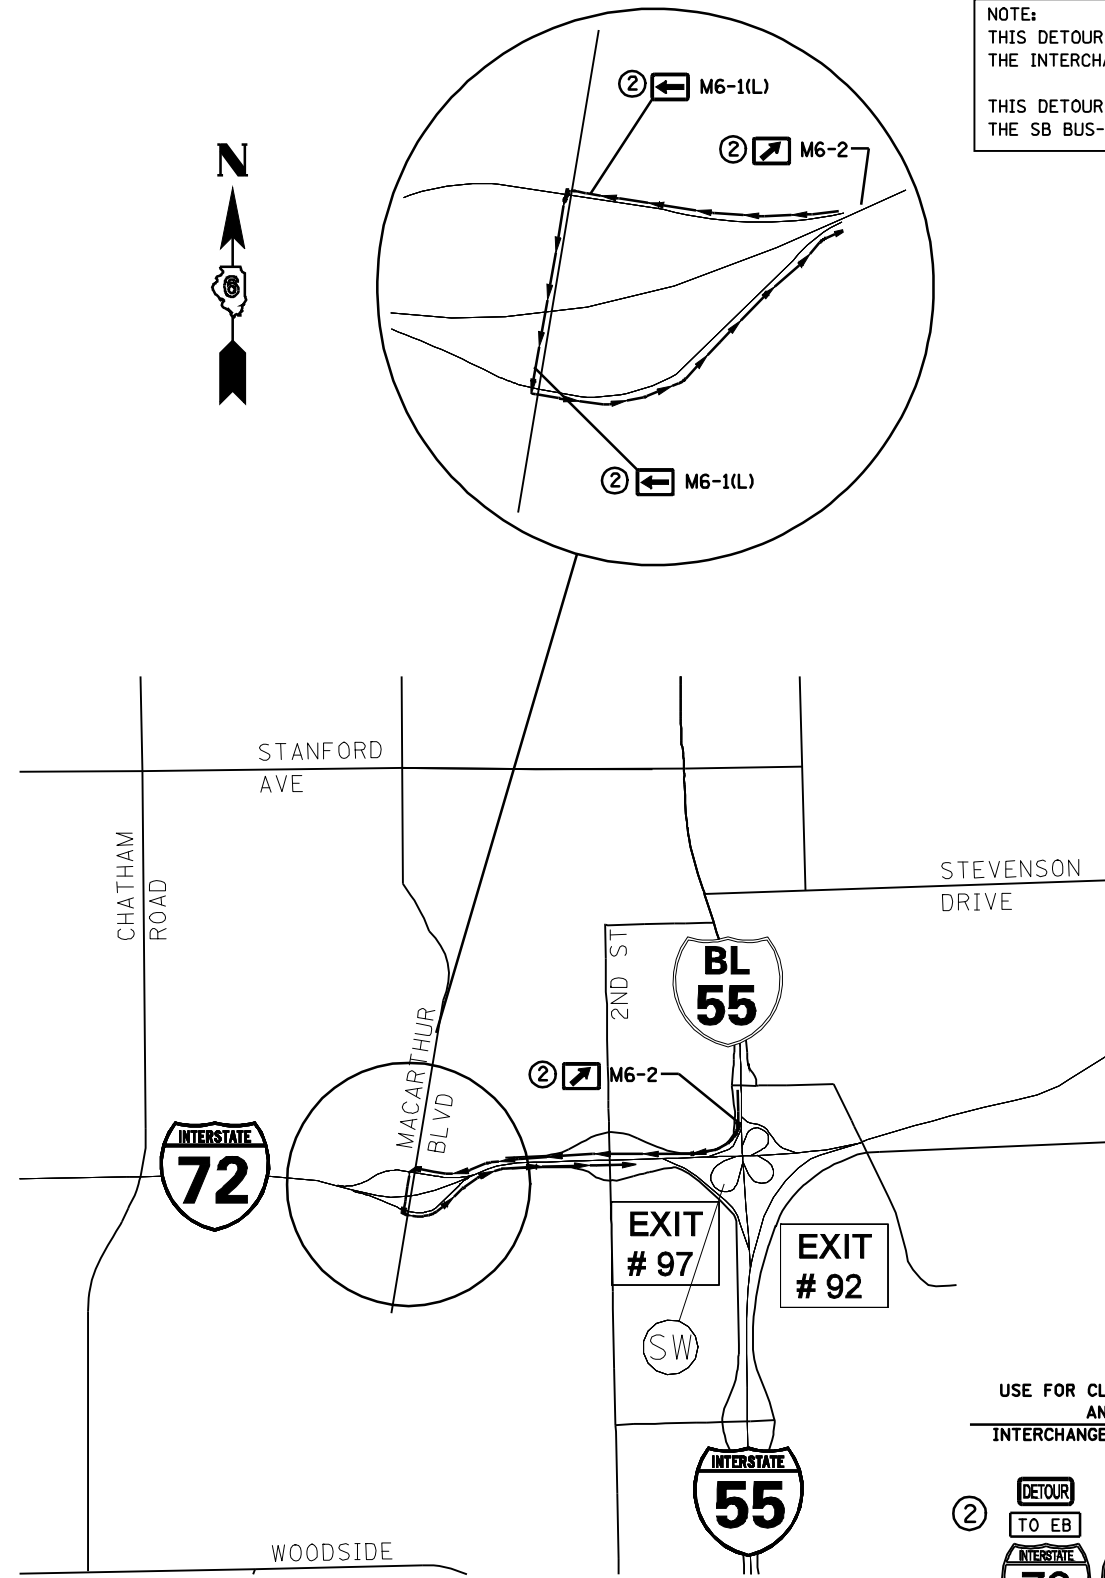

USE FOR CLOSING SIXTH STREET
AND SB BUS 55
INTERCHANGE RAMPS SW LOOP RAMP

- ② DETOUR TO NB ORANGE/BLACK M4-8 (30X15)
- TO EB ORANGE/BLACK (30X15)
- TO SB MI-1 (48X48)

FILE NAME =	USER NAME = coxte	DESIGNED -	REVISED -
er\pwork\PWIDOT\COXTE\0123288\067209-9-9ht-stagimg.dgn		DRAWN -	REVISED -
		CHECKED -	REVISED -
		DATE -	REVISED -

STATE OF ILLINOIS
DEPARTMENT OF TRANSPORTATION

DETOUR ROUTE SIGNING PLAN

SCALE: SHEET NO. OF SHEETS STA. TO STA.

F.A.I. RTE.	SECTION	COUNTY	TOTAL SHEETS	SHEET NO.
72	(84-3HB-4)I-1	SANGAMON	17	10
CONTRACT NO. 72C69				
ILLINOIS FED. AID PROJECT				