


STATE OF ILLINOIS
DEPARTMENT OF TRANSPORTATION

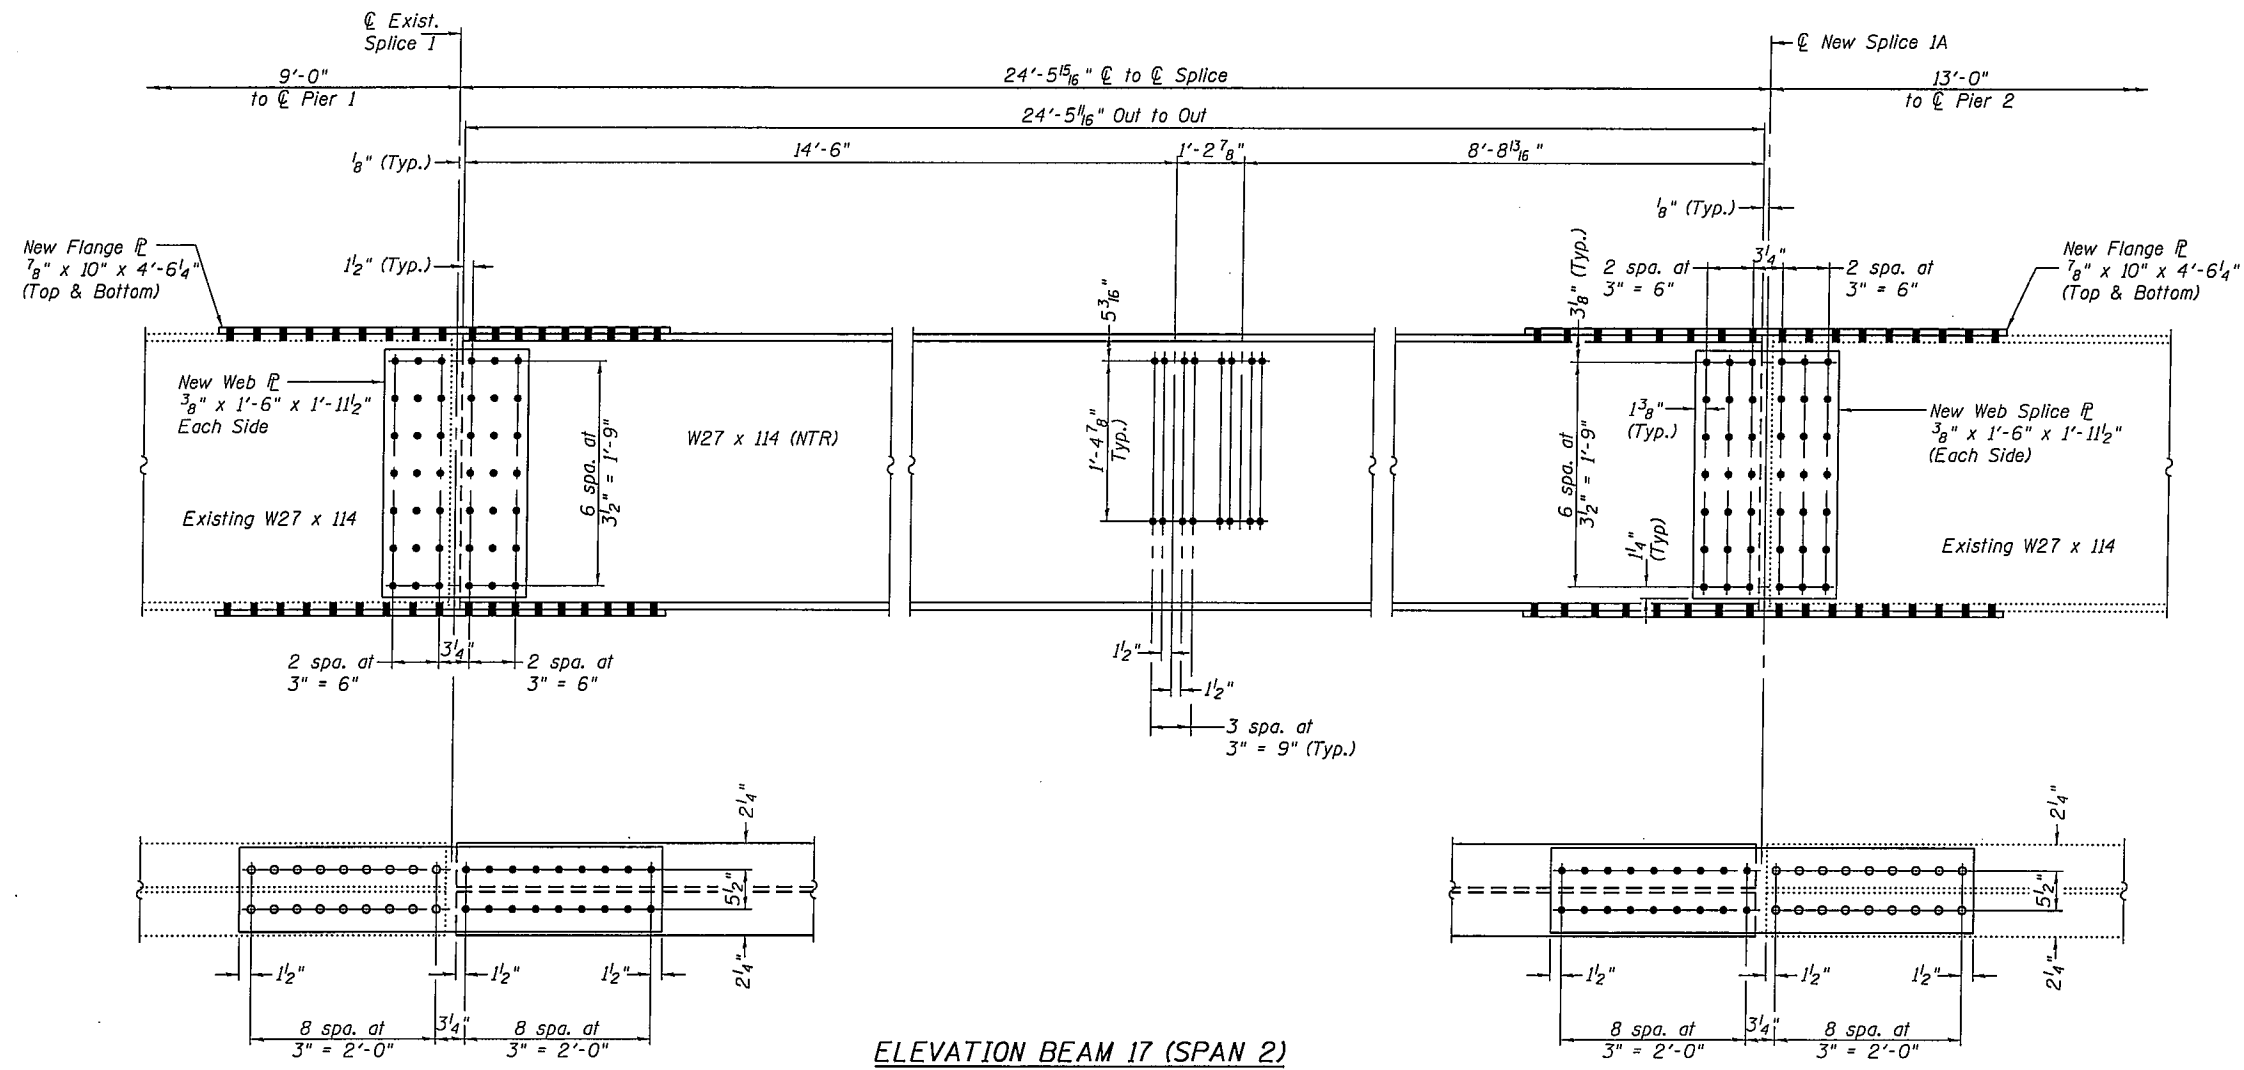

ELEVATION BEAM 17 (SPAN 2)
(Looking North)

DESIGNED	A.J.B.
CHECKED	A.T.H.
DRAWN	Drew Christopher
CHECKED	A.J.B. A.T.H.

SEPTEMBER 16, 2009
 EXAMINED *Carl P...*
 PASSED *Ralph E. Anderson*
ENGINEER OF STRUCTURAL SERVICES
 ENGINEER OF BRIDGES AND STRUCTURES

DETAILS
SN 084-0076 & 0077

SHEET NO. 7 7 SHEETS	F.A. RTE.	SECTION	COUNTY	TOTAL SHEETS	SHEET NO.
	72	(84-3HB-4)I-1	Sangamon	17	17
FED. ROAD DIST. NO.			ILLINOIS FED. AID PROJECT	CONTRACT NO. 72C69	