


NOTE: MOVE EXISTING NB LEFT TURN LANE STOP BAR 5' SOUTH.
REMOVE & REPLACE EXISTING PAVEMENT MARKING ON ANDREW RD 100' EAST & 100' WEST OF IL 29

- THERMOPLASTIC**
- (A) EX & PR PAVEMENT MARKING - LINE - 5" WHITE (SOLID)
 - (B) EX & PR PAVEMENT MARKING - LINE - 5" DOUBLE YELLOW (SOLID)
 - (C) EX & PR PAVEMENT MARKING - LINE - 6" WHITE (SOLID)
 - (D) EX & PR PAVEMENT MARKING - LINE - 8" WHITE (SOLID)
 - (E) EX & PR PAVEMENT MARKING - LINE - 12" WHITE (SOLID)
- PREFORMED PLASTIC**
- (F) EX PAVEMENT MARKING TY B INLAID - LETTERS & SYMBOLS - WHITE (SOLID) (PR THERMOPLASTIC)
 - (G) EX PAVEMENT MARKING TY B INLAID - LINE - 24" WHITE (SOLID) (PR THERMOPLASTIC)

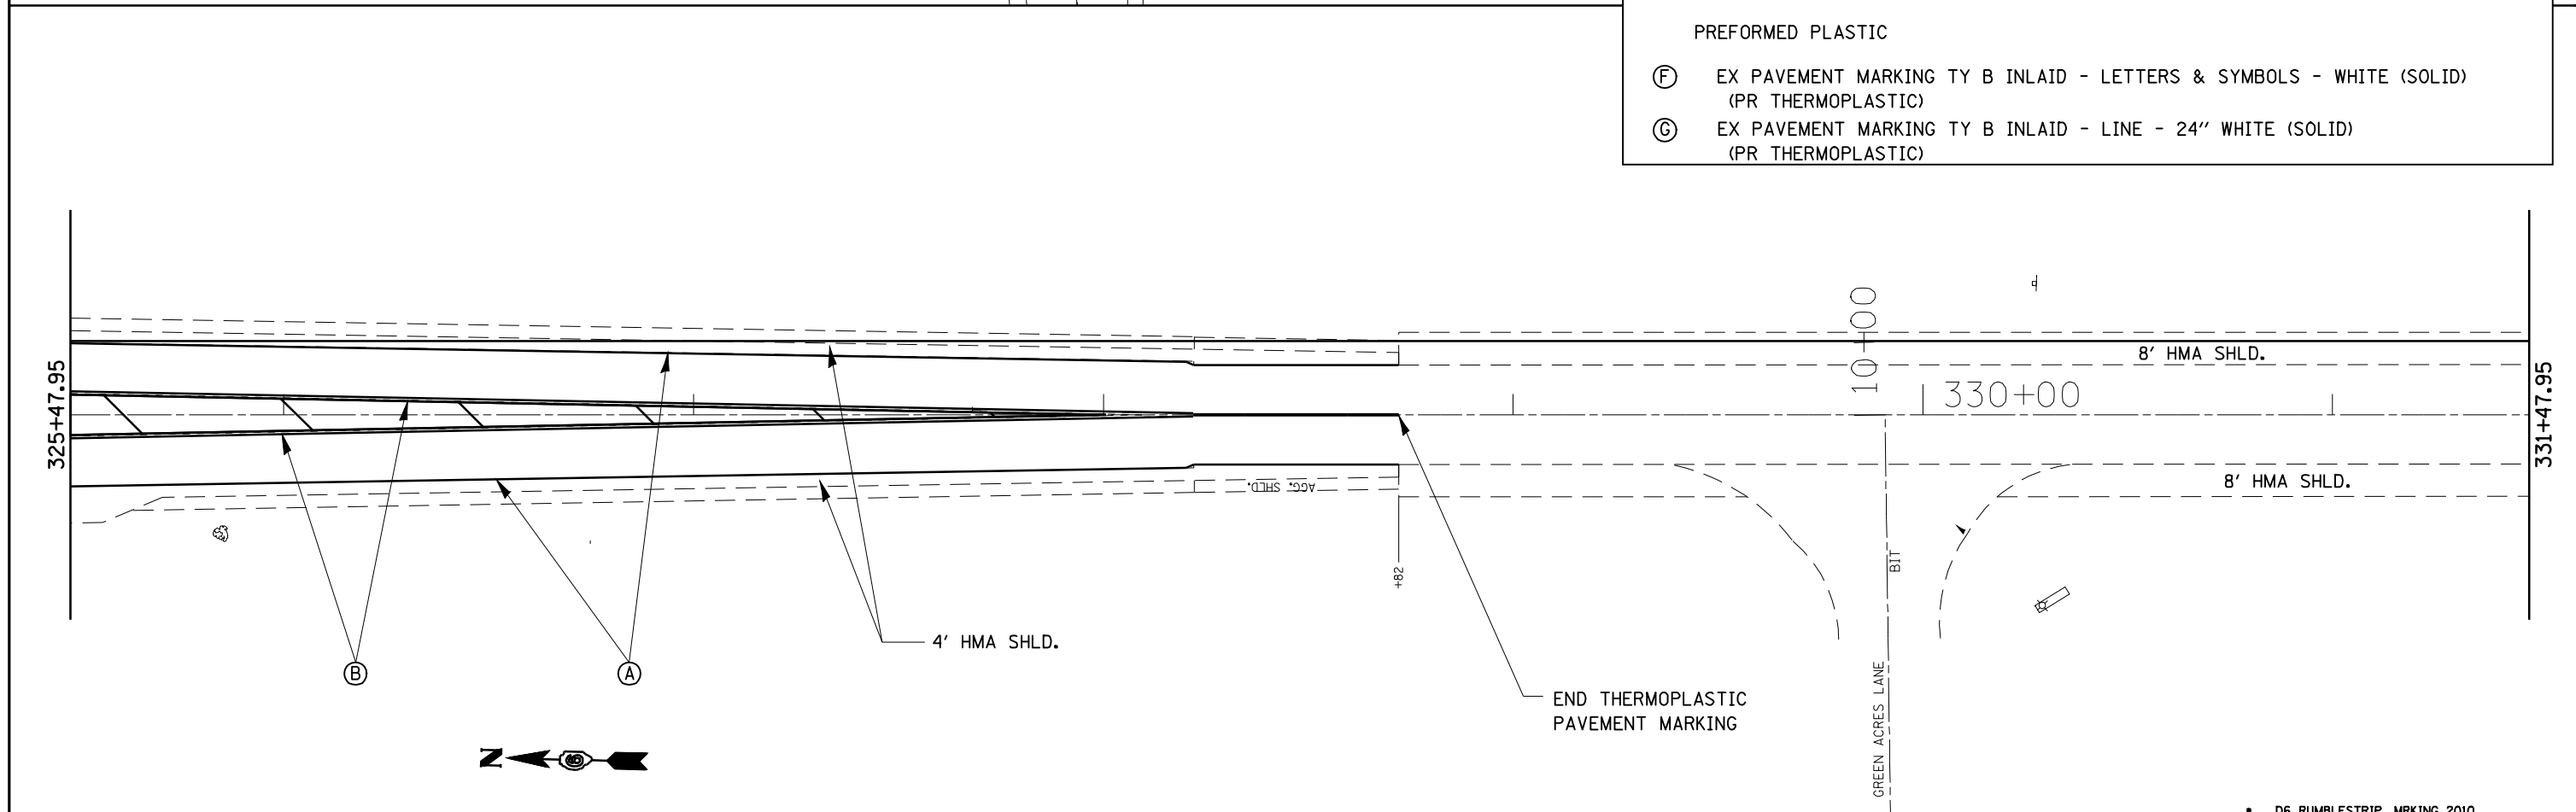

END THERMOPLASTIC PAVEMENT MARKING

FILE NAME =	USER NAME = laughlinr1	DESIGNED -	REVISED -	STATE OF ILLINOIS DEPARTMENT OF TRANSPORTATION	PAVEMENT MARKING PLAN				F.A.P. RTE.	SECTION	COUNTY	TOTAL SHEETS	SHEET NO.
er:\pw\work\PWIDOT\LAUGHLINRL\0157369\0672019-sht-IntPaveMark.dgn		DRAWN -	REVISED -		658	.	SANGAMON	16	15				
PLOT SCALE = 40.0000' / IN.		CHECKED -	REVISED -		CONTRACT NO. 72019				ILLINOIS FED. AID PROJECT				
PLOT DATE = Aug-28-2009 02:47:53PM		DATE -	REVISED -		SCALE:	SHEET NO.	OF SHEETS	STA.	TO STA.				