


BY \_\_\_\_\_ DATE \_\_\_\_\_  
 SAVED SURVEY \_\_\_\_\_  
 NOTE BOOK \_\_\_\_\_  
 TEMPLATE \_\_\_\_\_  
 AREAS \_\_\_\_\_  
 AREAS CHECKED \_\_\_\_\_

BY \_\_\_\_\_ DATE \_\_\_\_\_  
 SURVEY \_\_\_\_\_  
 NOTE BOOK \_\_\_\_\_  
 TEMPLATE \_\_\_\_\_  
 AREAS \_\_\_\_\_  
 AREAS CHECKED \_\_\_\_\_

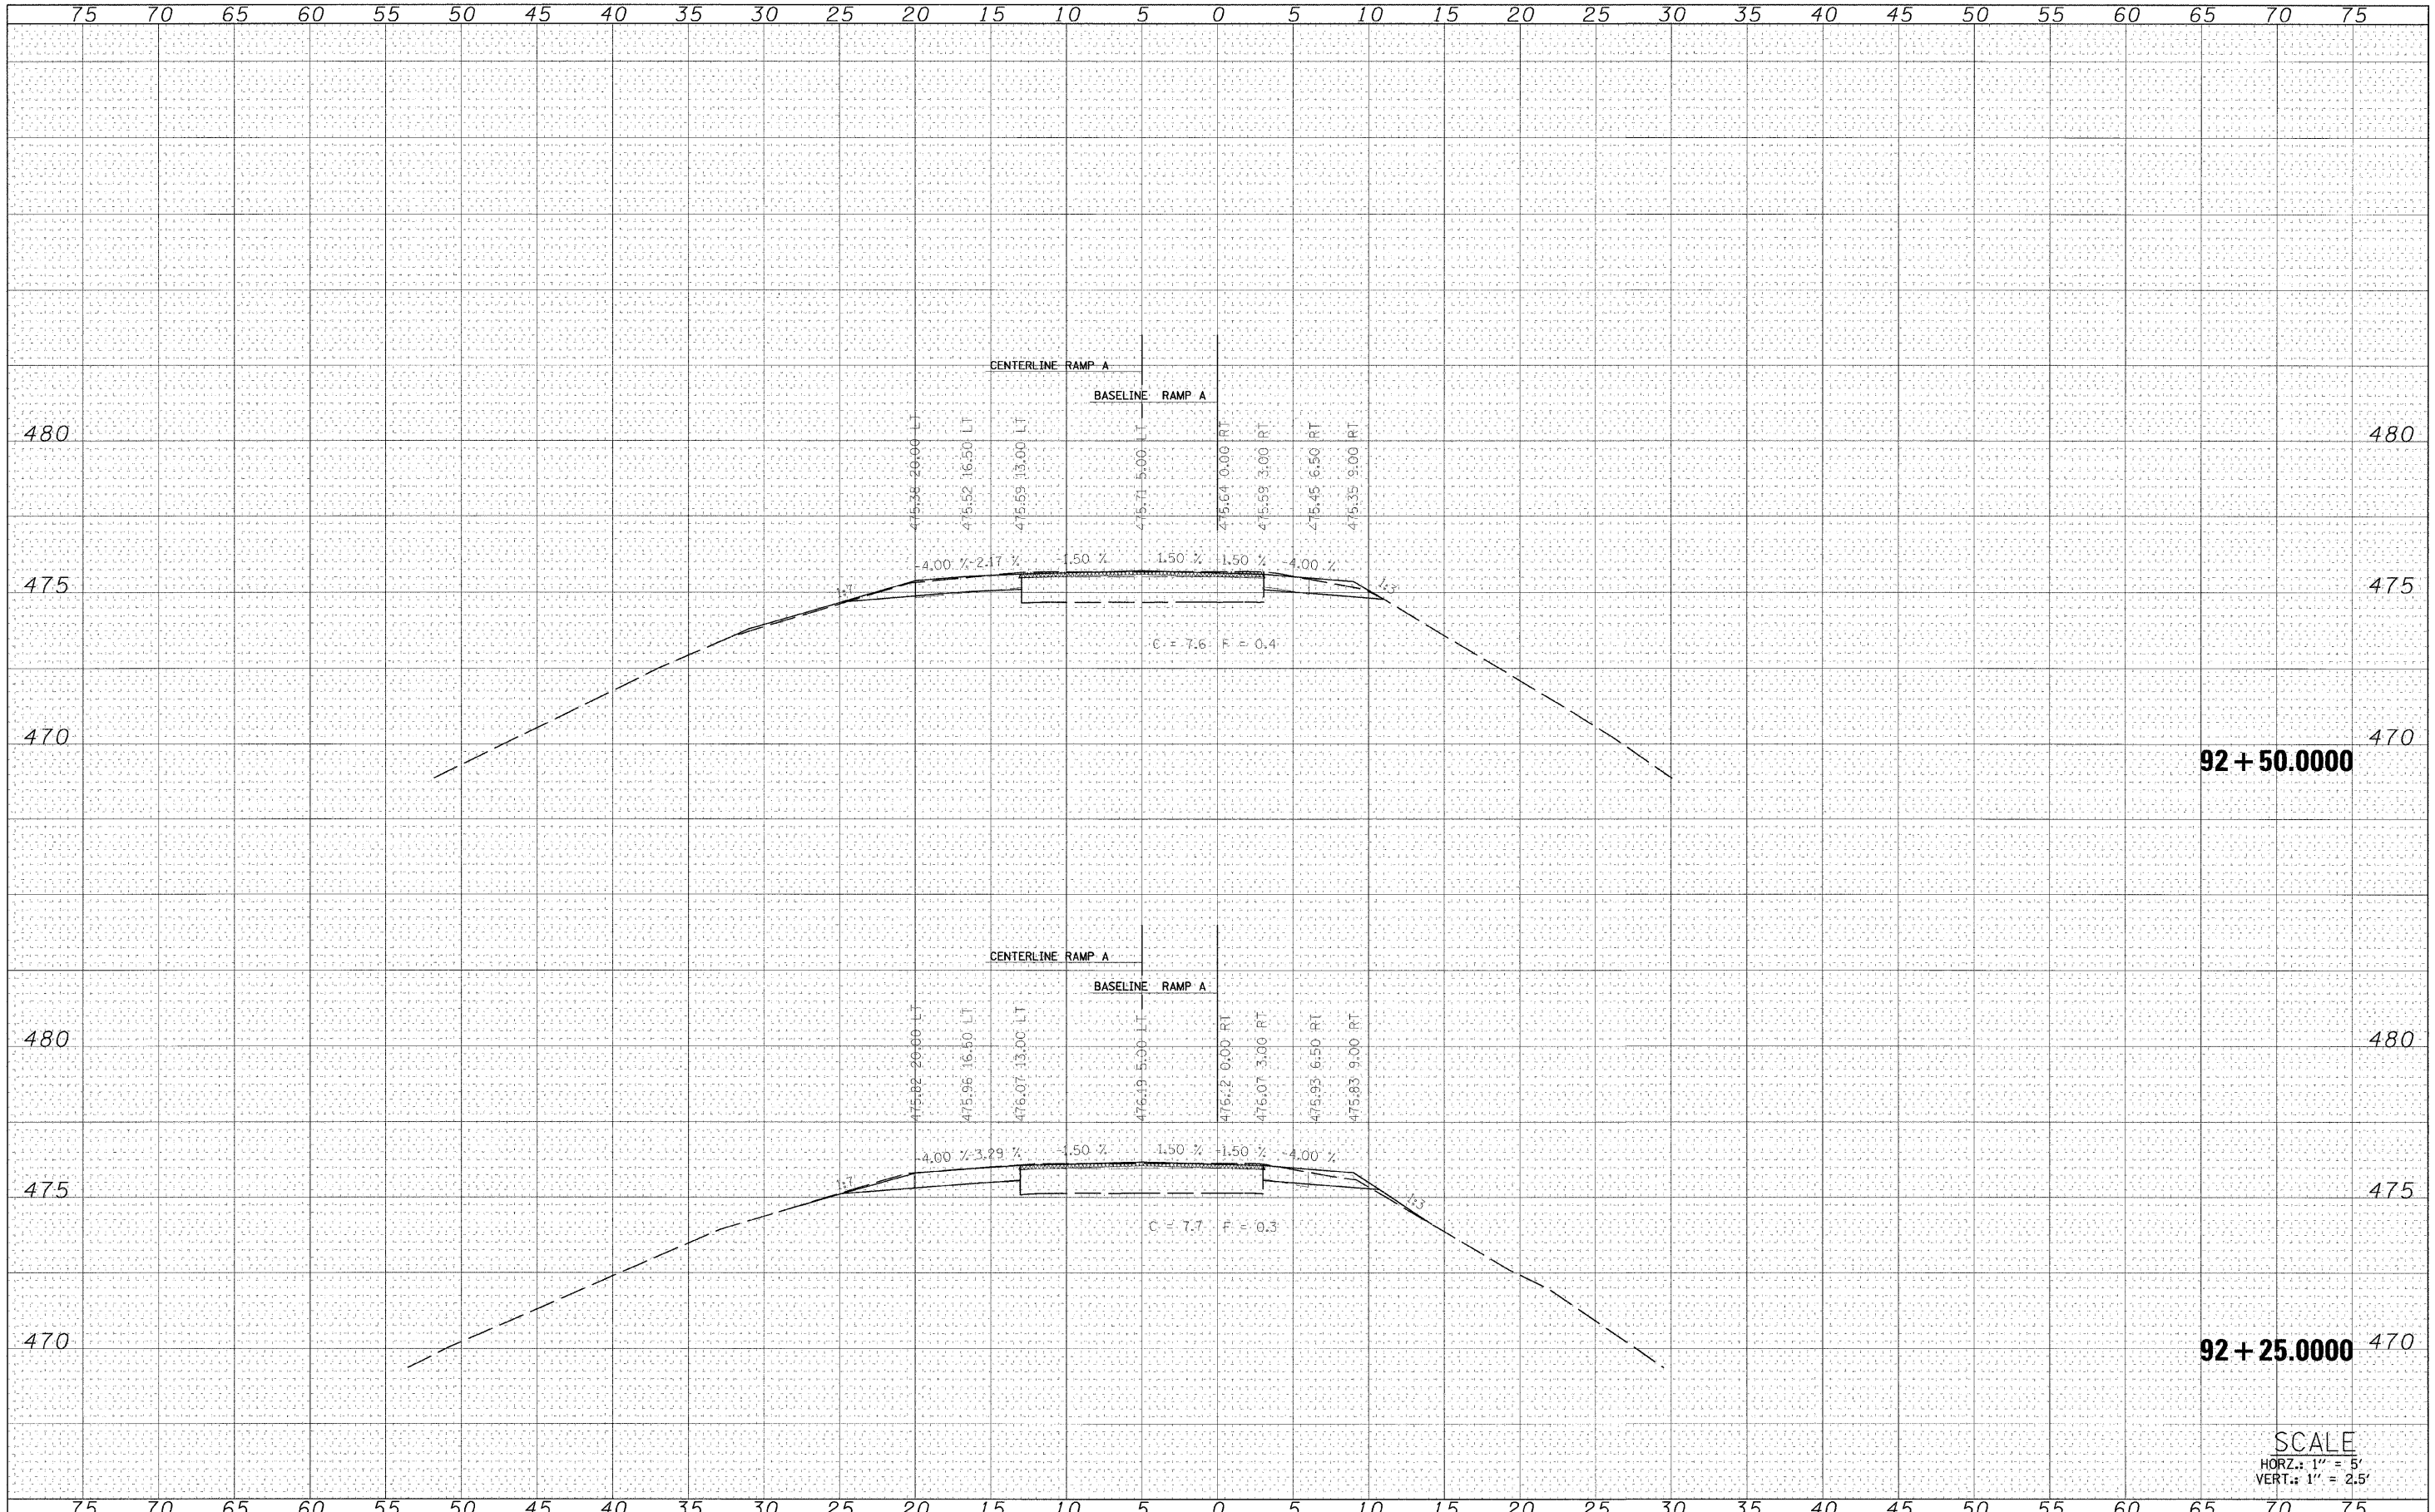

SCALE  
 HORZ.: 1" = 5'  
 VERT.: 1" = 2.5'

FILE NAME =	USER NAME = \$USER\$	DESIGNED - SMK	REVISED -	<b>STATE OF ILLINOIS</b> <b>DEPARTMENT OF TRANSPORTATION</b>	<b>U.S. BUSINESS 50 RAMP A</b>	F.A.S. RTE.	SECTION	COUNTY	TOTAL SHEETS	SHEET NO.	
#FILEL#	DRAWN - SRS	CHECKED -	REVISED -			1807	(51-23HB)-6B-1	LAWRENCE	60	42	
PLOT SCALE = \$SCALE\$	DATE -	REVISOR -	REVISED -			CONTRACT NO. 74115					
PLOT DATE = \$DATE\$	DATE -	REVISOR -	REVISED -			FED. ROAD DIST. NO. ILLINOIS FED. AID PROJECT					

SCALE: SHEET NO. 2 OF 20 SHEETS STA. 92+25.0000 TO STA. 92+50.0000