


DATE	
BY	
DESIGNED	
DRAWN	
CHECKED	
REVISIONS	
NO.	
FILE NAME	
PROJECT	
DATE	
BY	
DESIGNED	
DRAWN	
CHECKED	
REVISIONS	
NO.	

DATE	
BY	
DESIGNED	
DRAWN	
CHECKED	
REVISIONS	
NO.	
FILE NAME	
PROJECT	
DATE	
BY	
DESIGNED	
DRAWN	
CHECKED	
REVISIONS	
NO.	

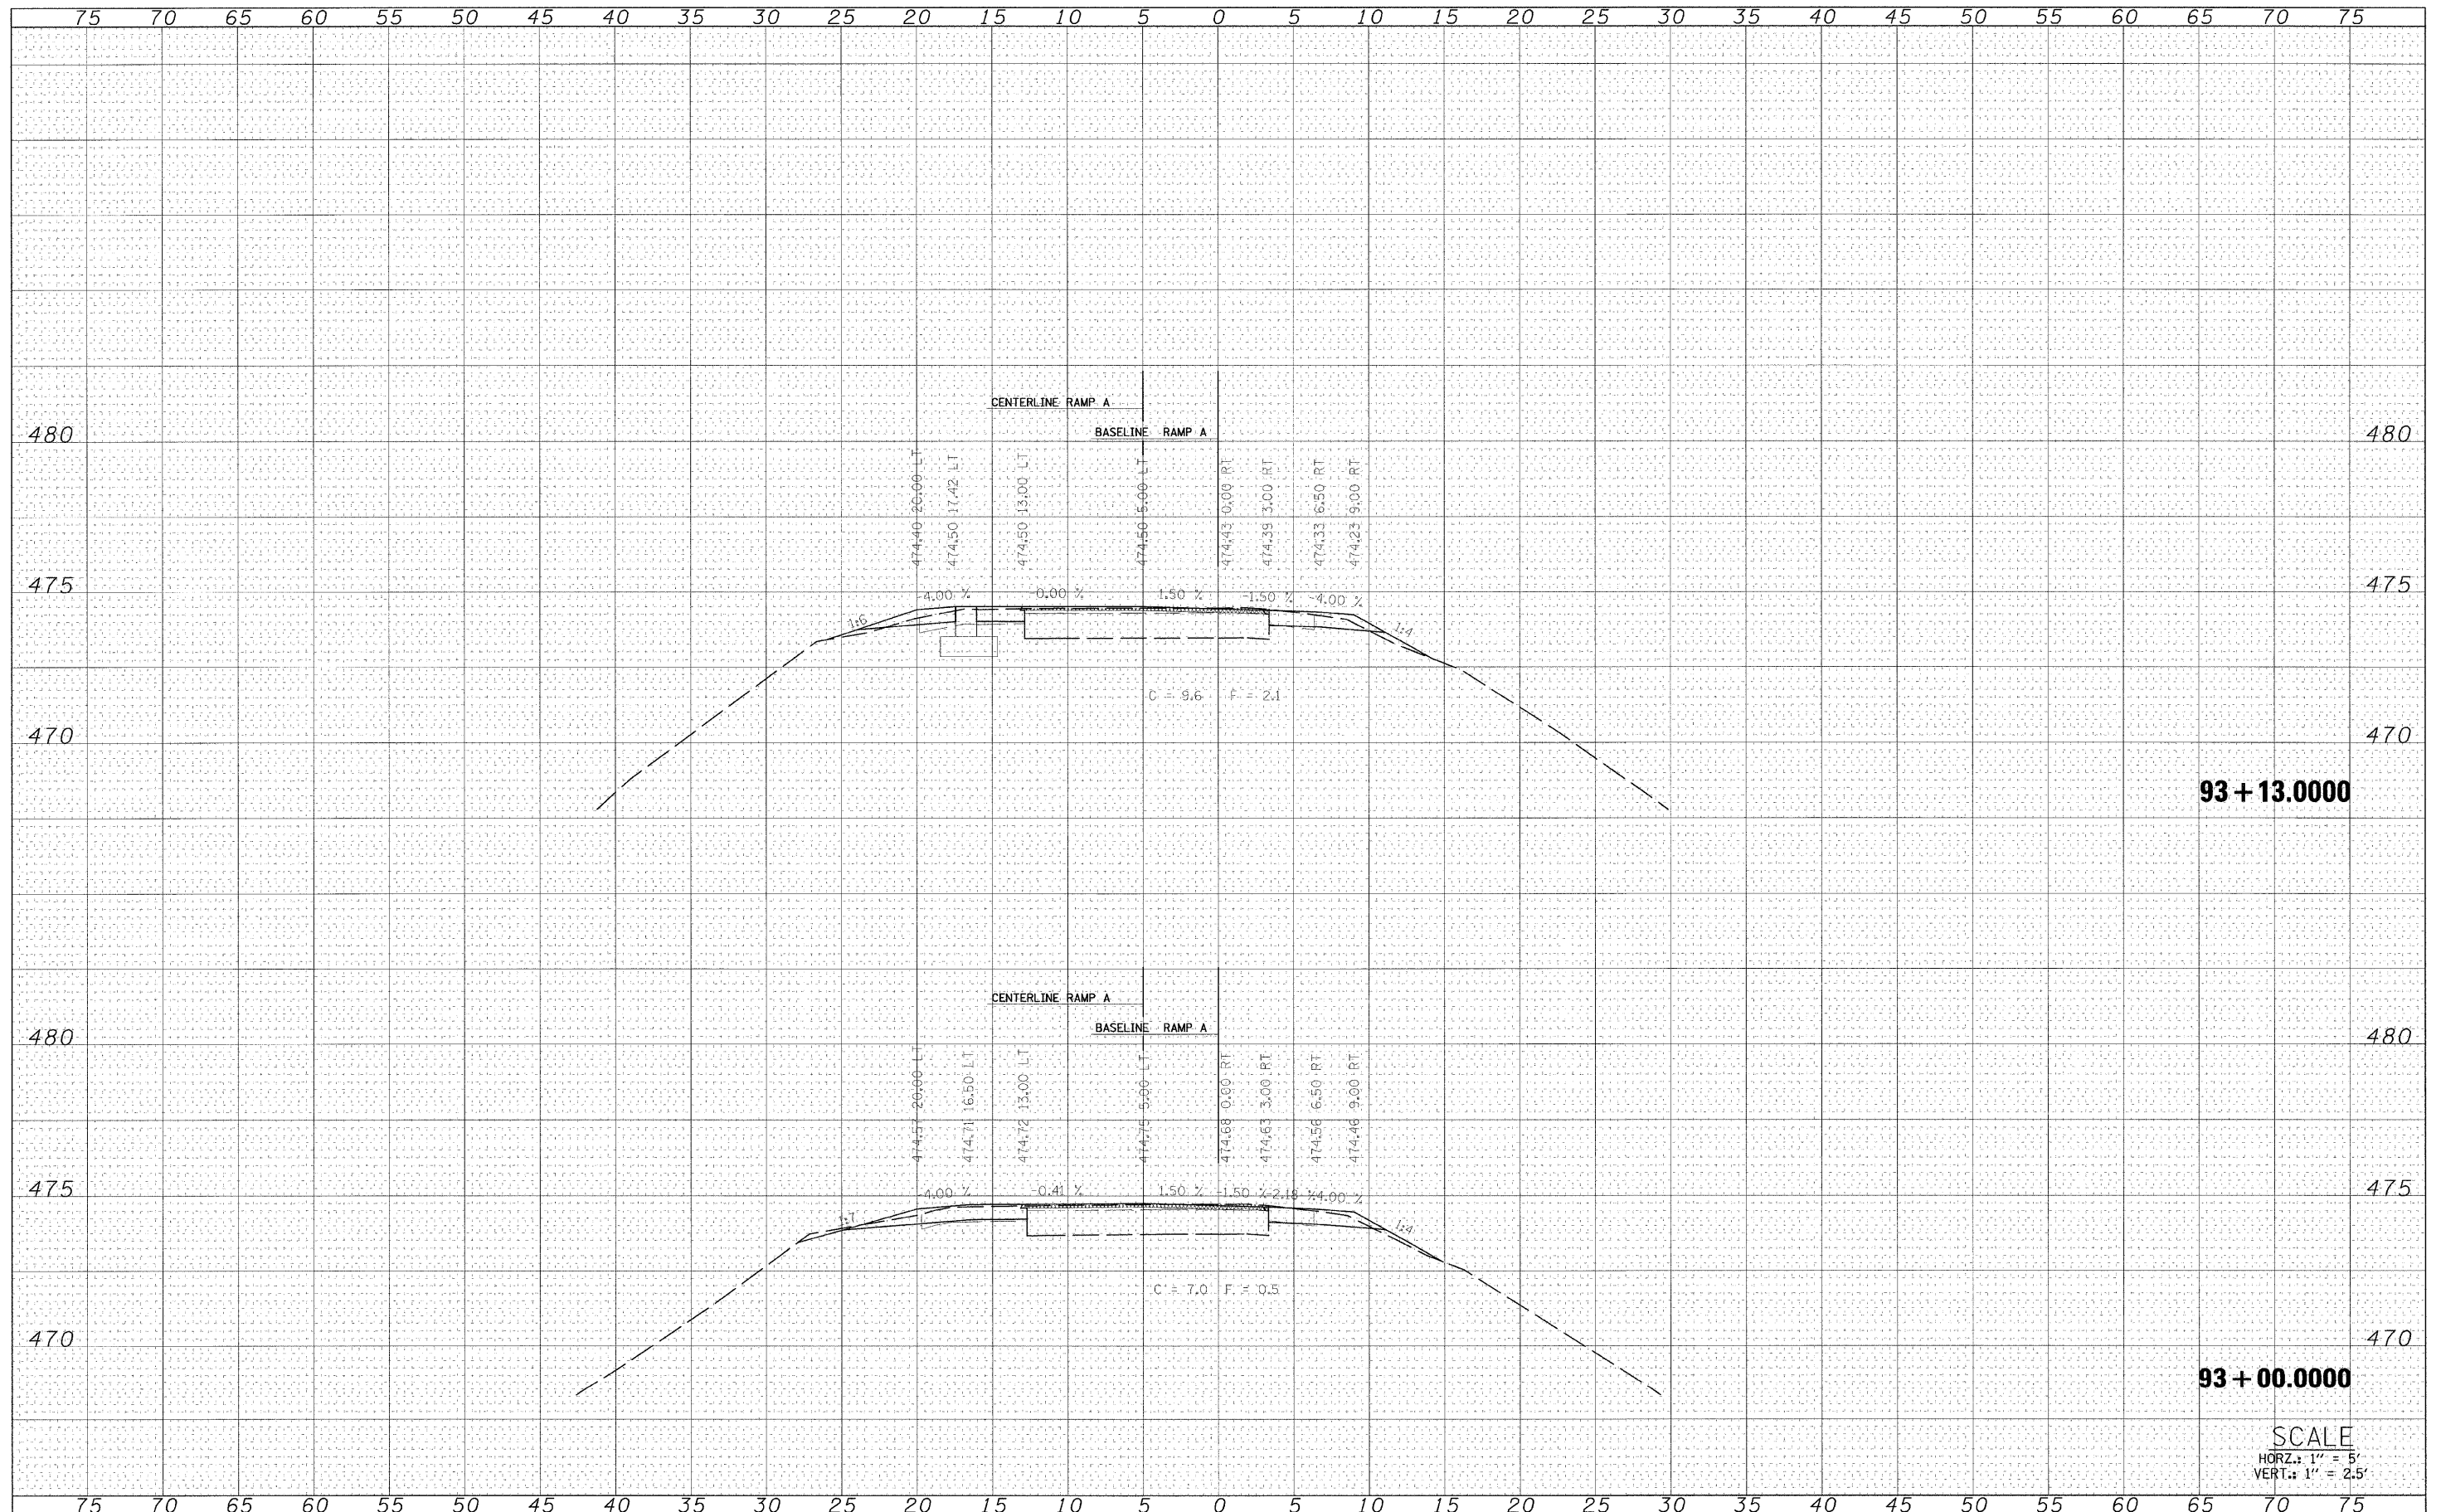

93 + 13.0000

93 + 00.0000

SCALE
 HORZ.: 1" = 5'
 VERT.: 1" = 2.5'

FILE NAME =	USER NAME = #USER#	DESIGNED - SMK	REVISIONS -	STATE OF ILLINOIS DEPARTMENT OF TRANSPORTATION	U.S. BUSINESS 50 RAMP A	F.A.S. RTE.	SECTION	COUNTY	TOTAL SHEETS	SHEET NO.	
#FILEL#		DRAWN - SRS	REVISIONS -			1807	(51-23HB)-6B-1	LAWRENCE	60	44	
PLOT SCALE = #SCALE#		CHECKED -	REVISIONS -			CONTRACT NO. 74115					
PLOT DATE = #DATE#		DATE -	REVISIONS -			FED. ROAD DIST. NO. [ILLINOIS] FED. AID PROJECT					
SCALE:		SHEET NO. 4 OF 20 SHEETS		STA. 93+00.0000 TO STA. 93+13.0000							