


| | |
|-----------|--|
| DATE | |
| BY | |
| DESIGNED | |
| DRAWN | |
| CHECKED | |
| REVISIONS | |
| NO. | |
| DATE | |
| BY | |
| DESIGNED | |
| DRAWN | |
| CHECKED | |
| REVISIONS | |
| NO. | |

| | |
|-----------|--|
| DATE | |
| BY | |
| DESIGNED | |
| DRAWN | |
| CHECKED | |
| REVISIONS | |
| NO. | |
| DATE | |
| BY | |
| DESIGNED | |
| DRAWN | |
| CHECKED | |
| REVISIONS | |
| NO. | |

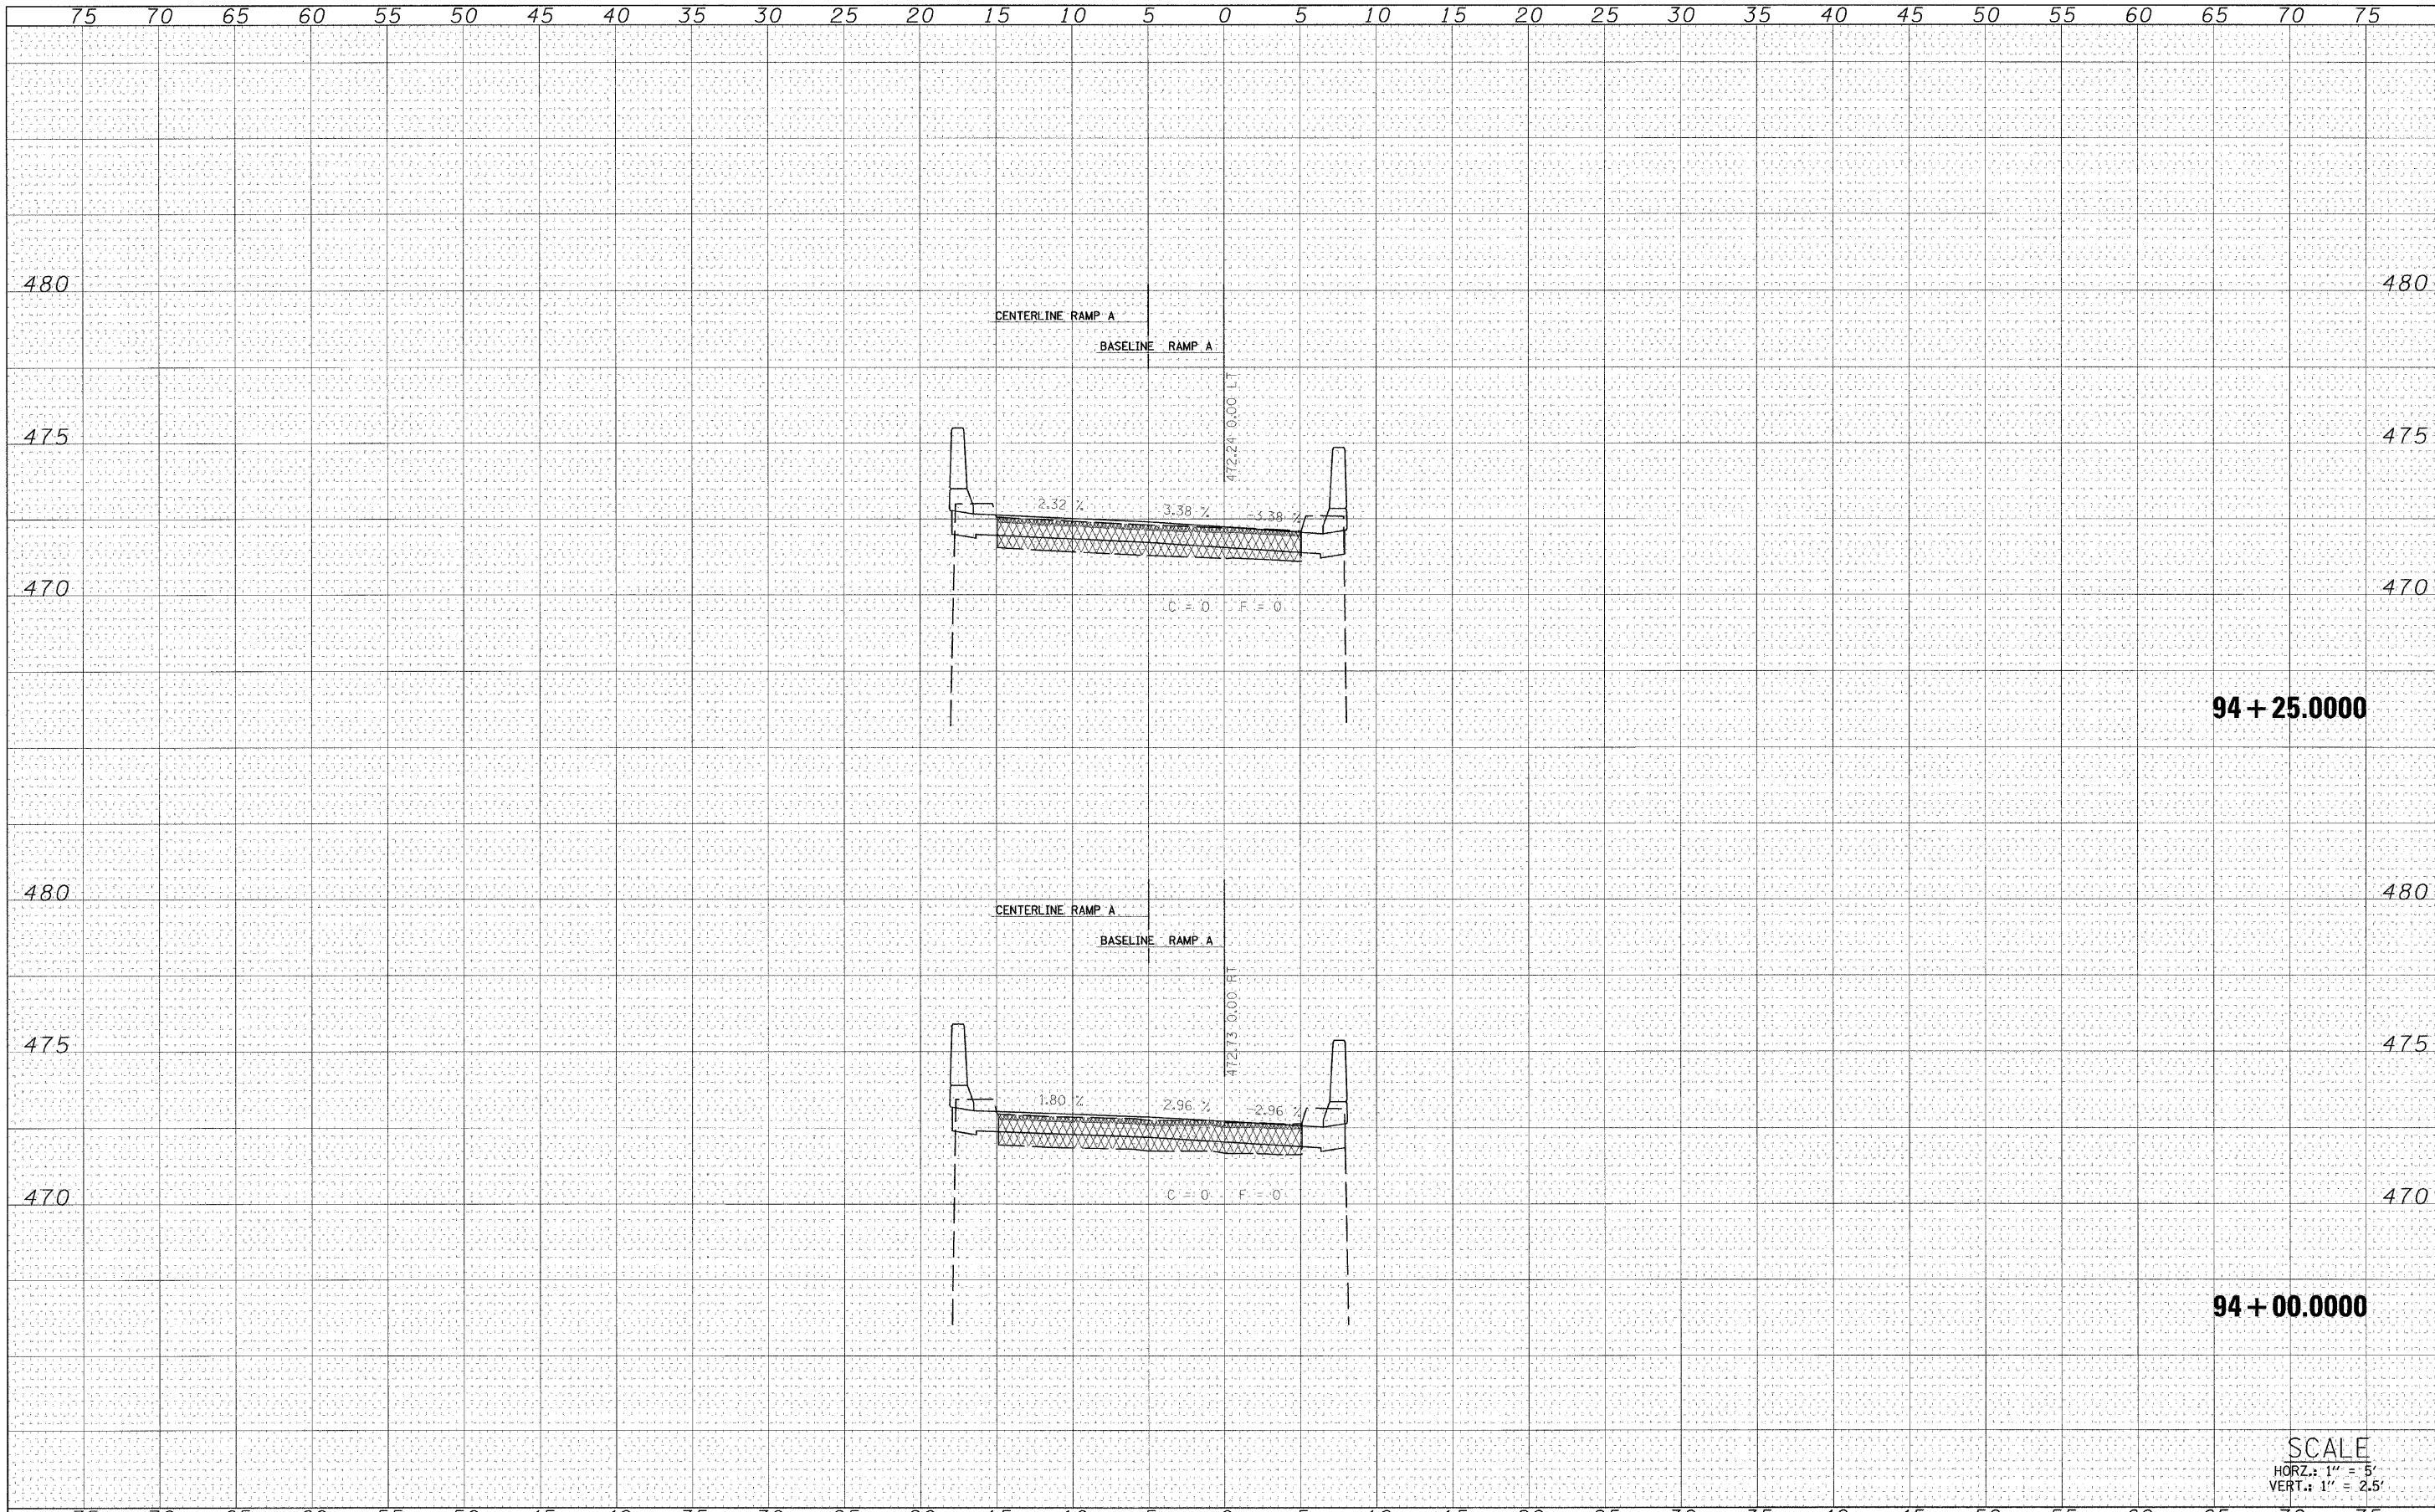

94 + 25.0000

94 + 00.0000

SCALE
 HORZ.: 1" = 5'
 VERT.: 1" = 2.5'

| | | | | | | | | | | | |
|----------------------|--------------------|--------------------------|-----------|---|--------------------------------|---|----------------|----------|--------------|-----------|--|
| FILE NAME = | USER NAME = #USER# | DESIGNED - SMK | REVISED - | STATE OF ILLINOIS DEPARTMENT OF TRANSPORTATION | U.S. BUSINESS 50 RAMP A | F.A.S. RTE. | SECTION | COUNTY | TOTAL SHEETS | SHEET NO. | |
| #FILEL# | | DRAWN - SRS | REVISED - | | | 1807 | (51-23HB)-6B-1 | LAWRENCE | 60 | 48 | |
| PLOT SCALE = #SCALE# | | CHECKED - | REVISED - | | | CONTRACT NO. 74115 | | | | | |
| PLOT DATE = #DATE# | | DATE - | REVISED - | | | FED. ROAD DIST. NO. ILLINOIS FED. AID PROJECT | | | | | |
| SCALE: | | SHEET NO. 8 OF 20 SHEETS | | STA. 94+00.0000 TO STA. 94+25.0000 | | | | | | | |