


|               |      |
|---------------|------|
| FINAL SURVEY  | DATE |
| SURVEYED      | BY   |
| NOTE BOOK     |      |
| TEMPLATE      |      |
| AREAS         |      |
| AREAS CHECKED |      |
| NO.           |      |

|                 |      |
|-----------------|------|
| ORIGINAL SURVEY | DATE |
| SURVEYED        | BY   |
| NOTE BOOK       |      |
| TEMPLATE        |      |
| AREAS           |      |
| AREAS CHECKED   |      |
| NO.             |      |

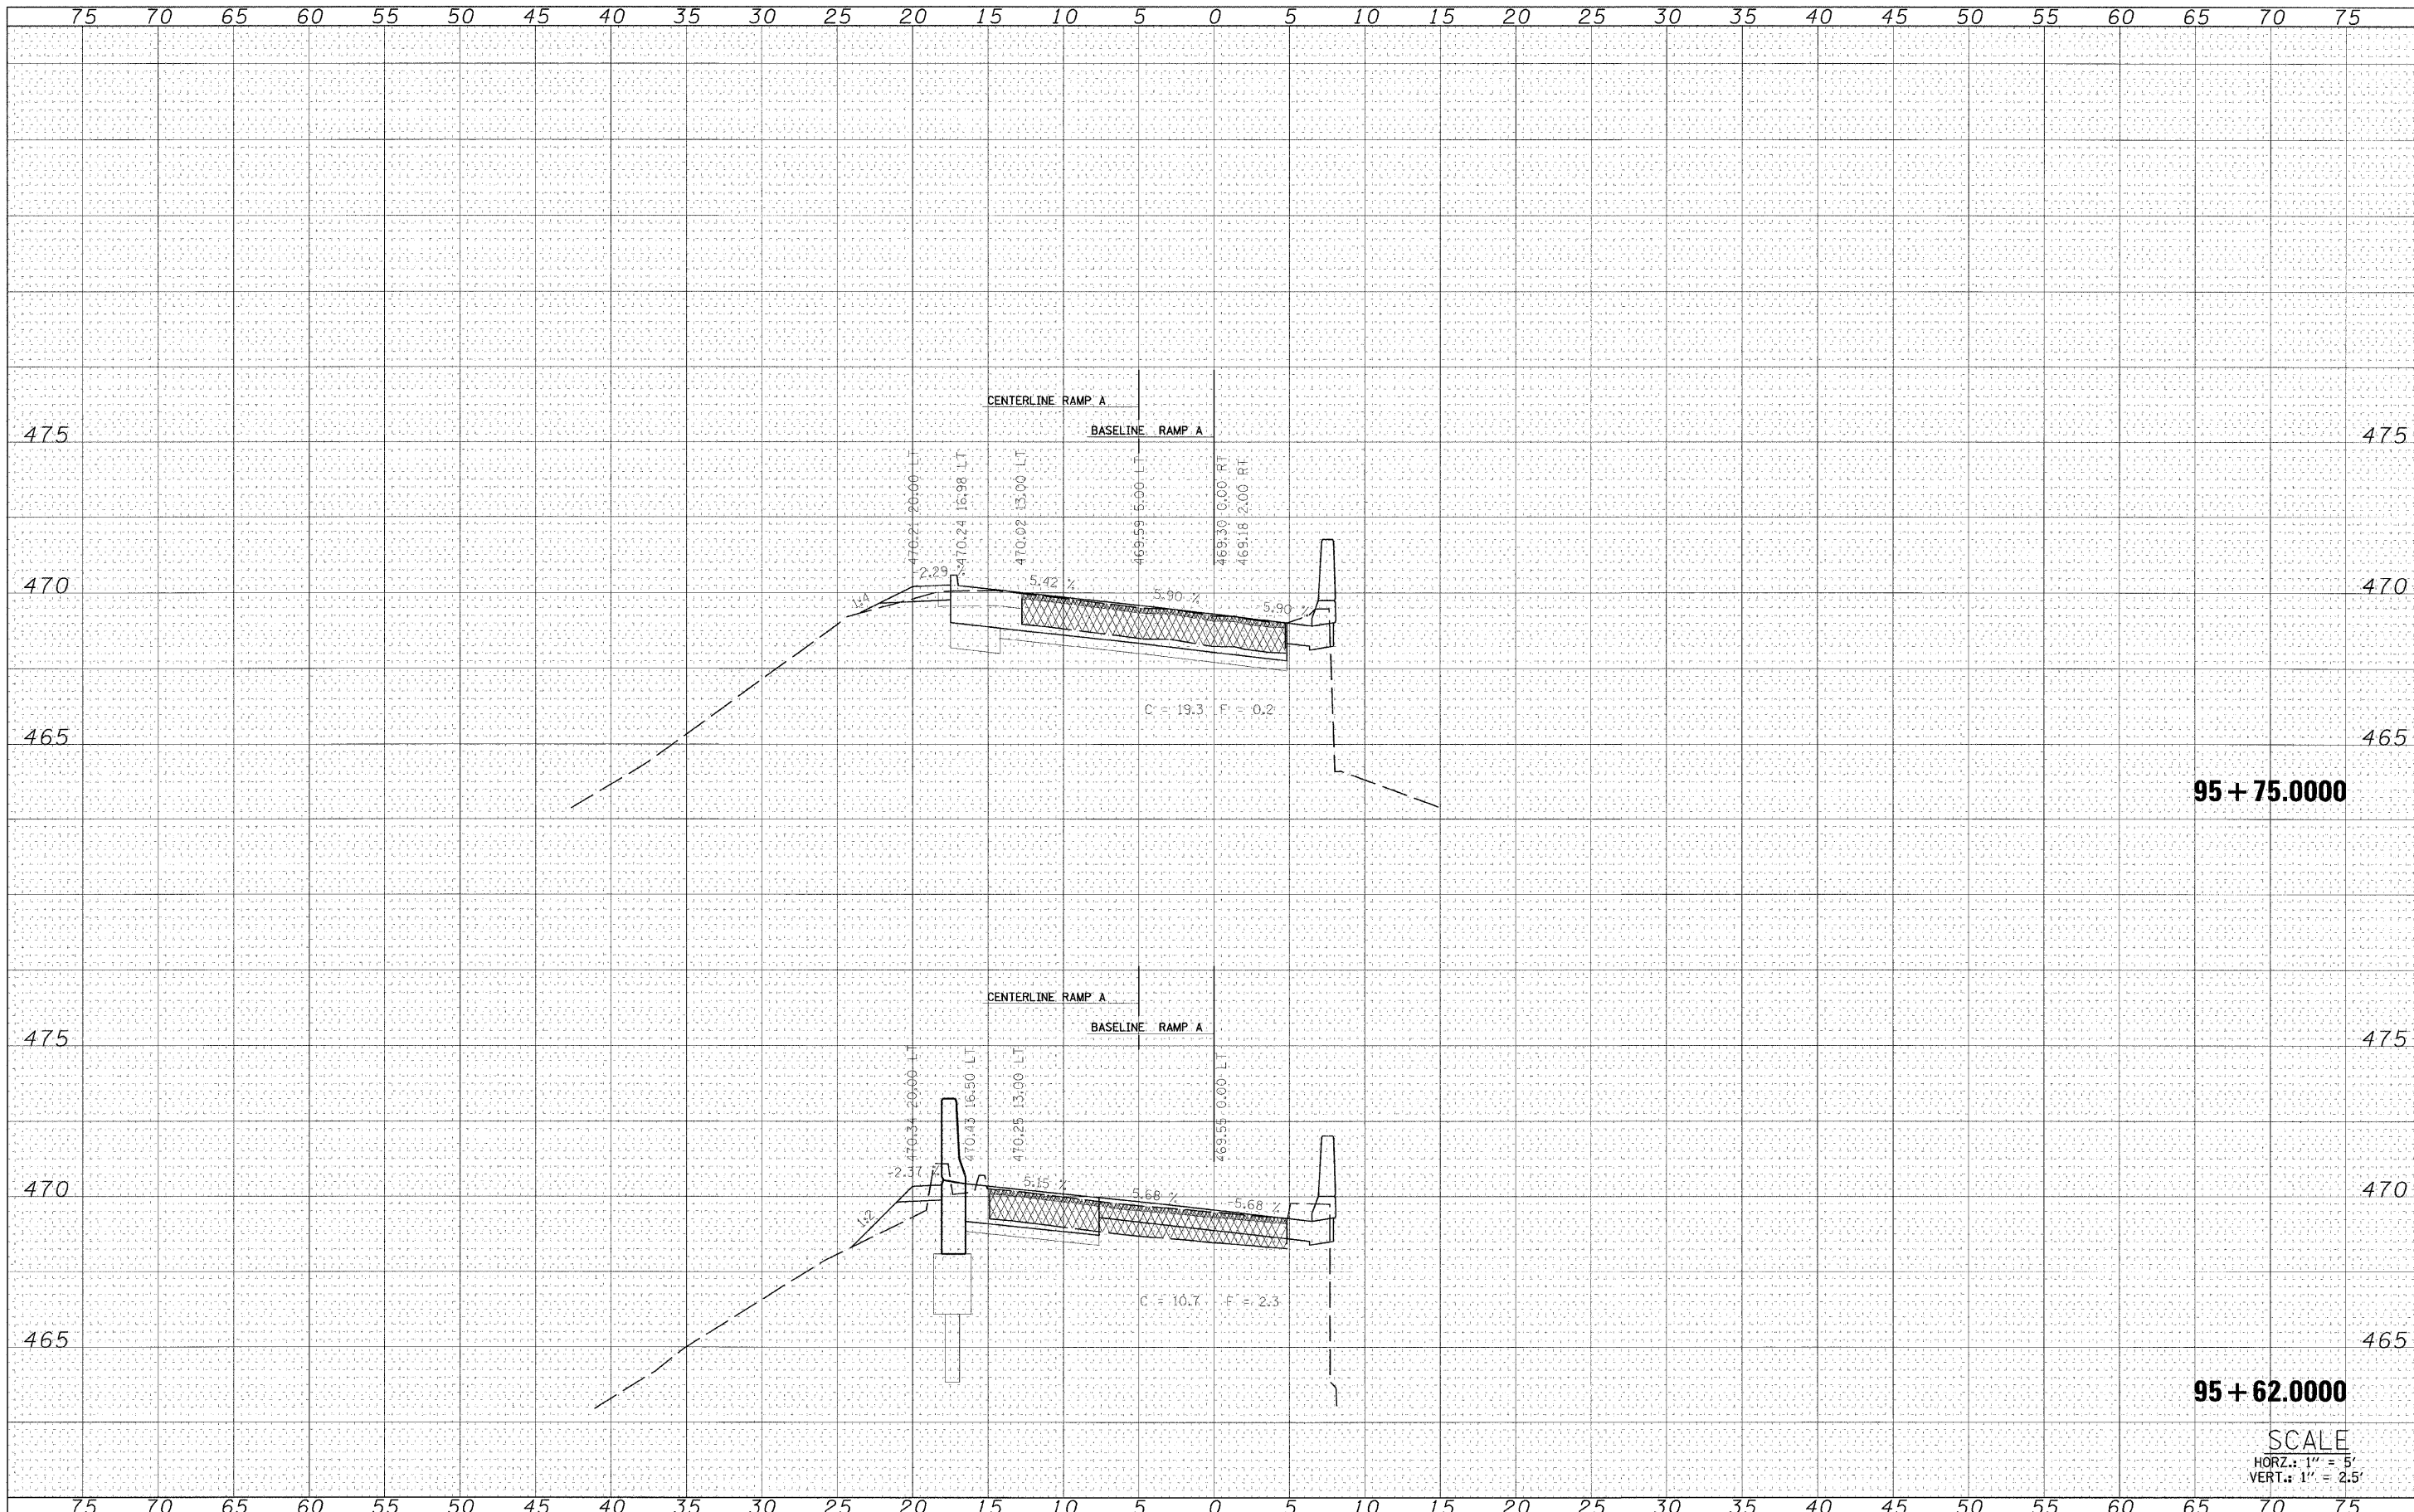

**95 + 75.0000**

**95 + 62.0000**

**SCALE**  
 HORZ.: 1" = 5'  
 VERT.: 1" = 2.5'

|             |                      |                |           |   |                                |   |                |          |              |           |  |
|-------------|----------------------|----------------|-----------|---|--------------------------------|---|----------------|----------|--------------|-----------|--|
| FILE NAME = | USER NAME = #USER*   | DESIGNED - SMK | REVISED - | <b>STATE OF ILLINOIS</b><br><b>DEPARTMENT OF TRANSPORTATION</b> | <b>U.S. BUSINESS 50 RAMP A</b> | F.A.S. RTE.                                   | SECTION        | COUNTY   | TOTAL SHEETS | SHEET NO. |  |
| #FILEL*     |                      | DRAWN - SRS    | REVISED - |   |                                | 1807  | (S1 231B) 6B 1 | LAWRENCE | 60           | 52        |  |
|             | PLOT SCALE = #SCALE* | CHECKED -      | REVISED - |   |                                | CONTRACT NO. 74115                            |                |          |              |           |  |
|             | PLOT DATE = #DATE*   | DATE -         | REVISED - |   |                                | FED. ROAD DIST. NO. ILLINOIS FED. AID PROJECT |                |          |              |           |  |

SCALE: SHEET NO. 12 OF 20 SHEETS S1A. 95+62.0000 TO S1A. 95+75.0000