


FINAL SURVEY	DATE
SURVEYED	BY
NOTE BOOK	NO.
TEMPLATE	AREAS CHECKED

ORIGINAL SURVEY	DATE
SURVEYED	BY
NOTE BOOK	NO.
TEMPLATE	AREAS CHECKED

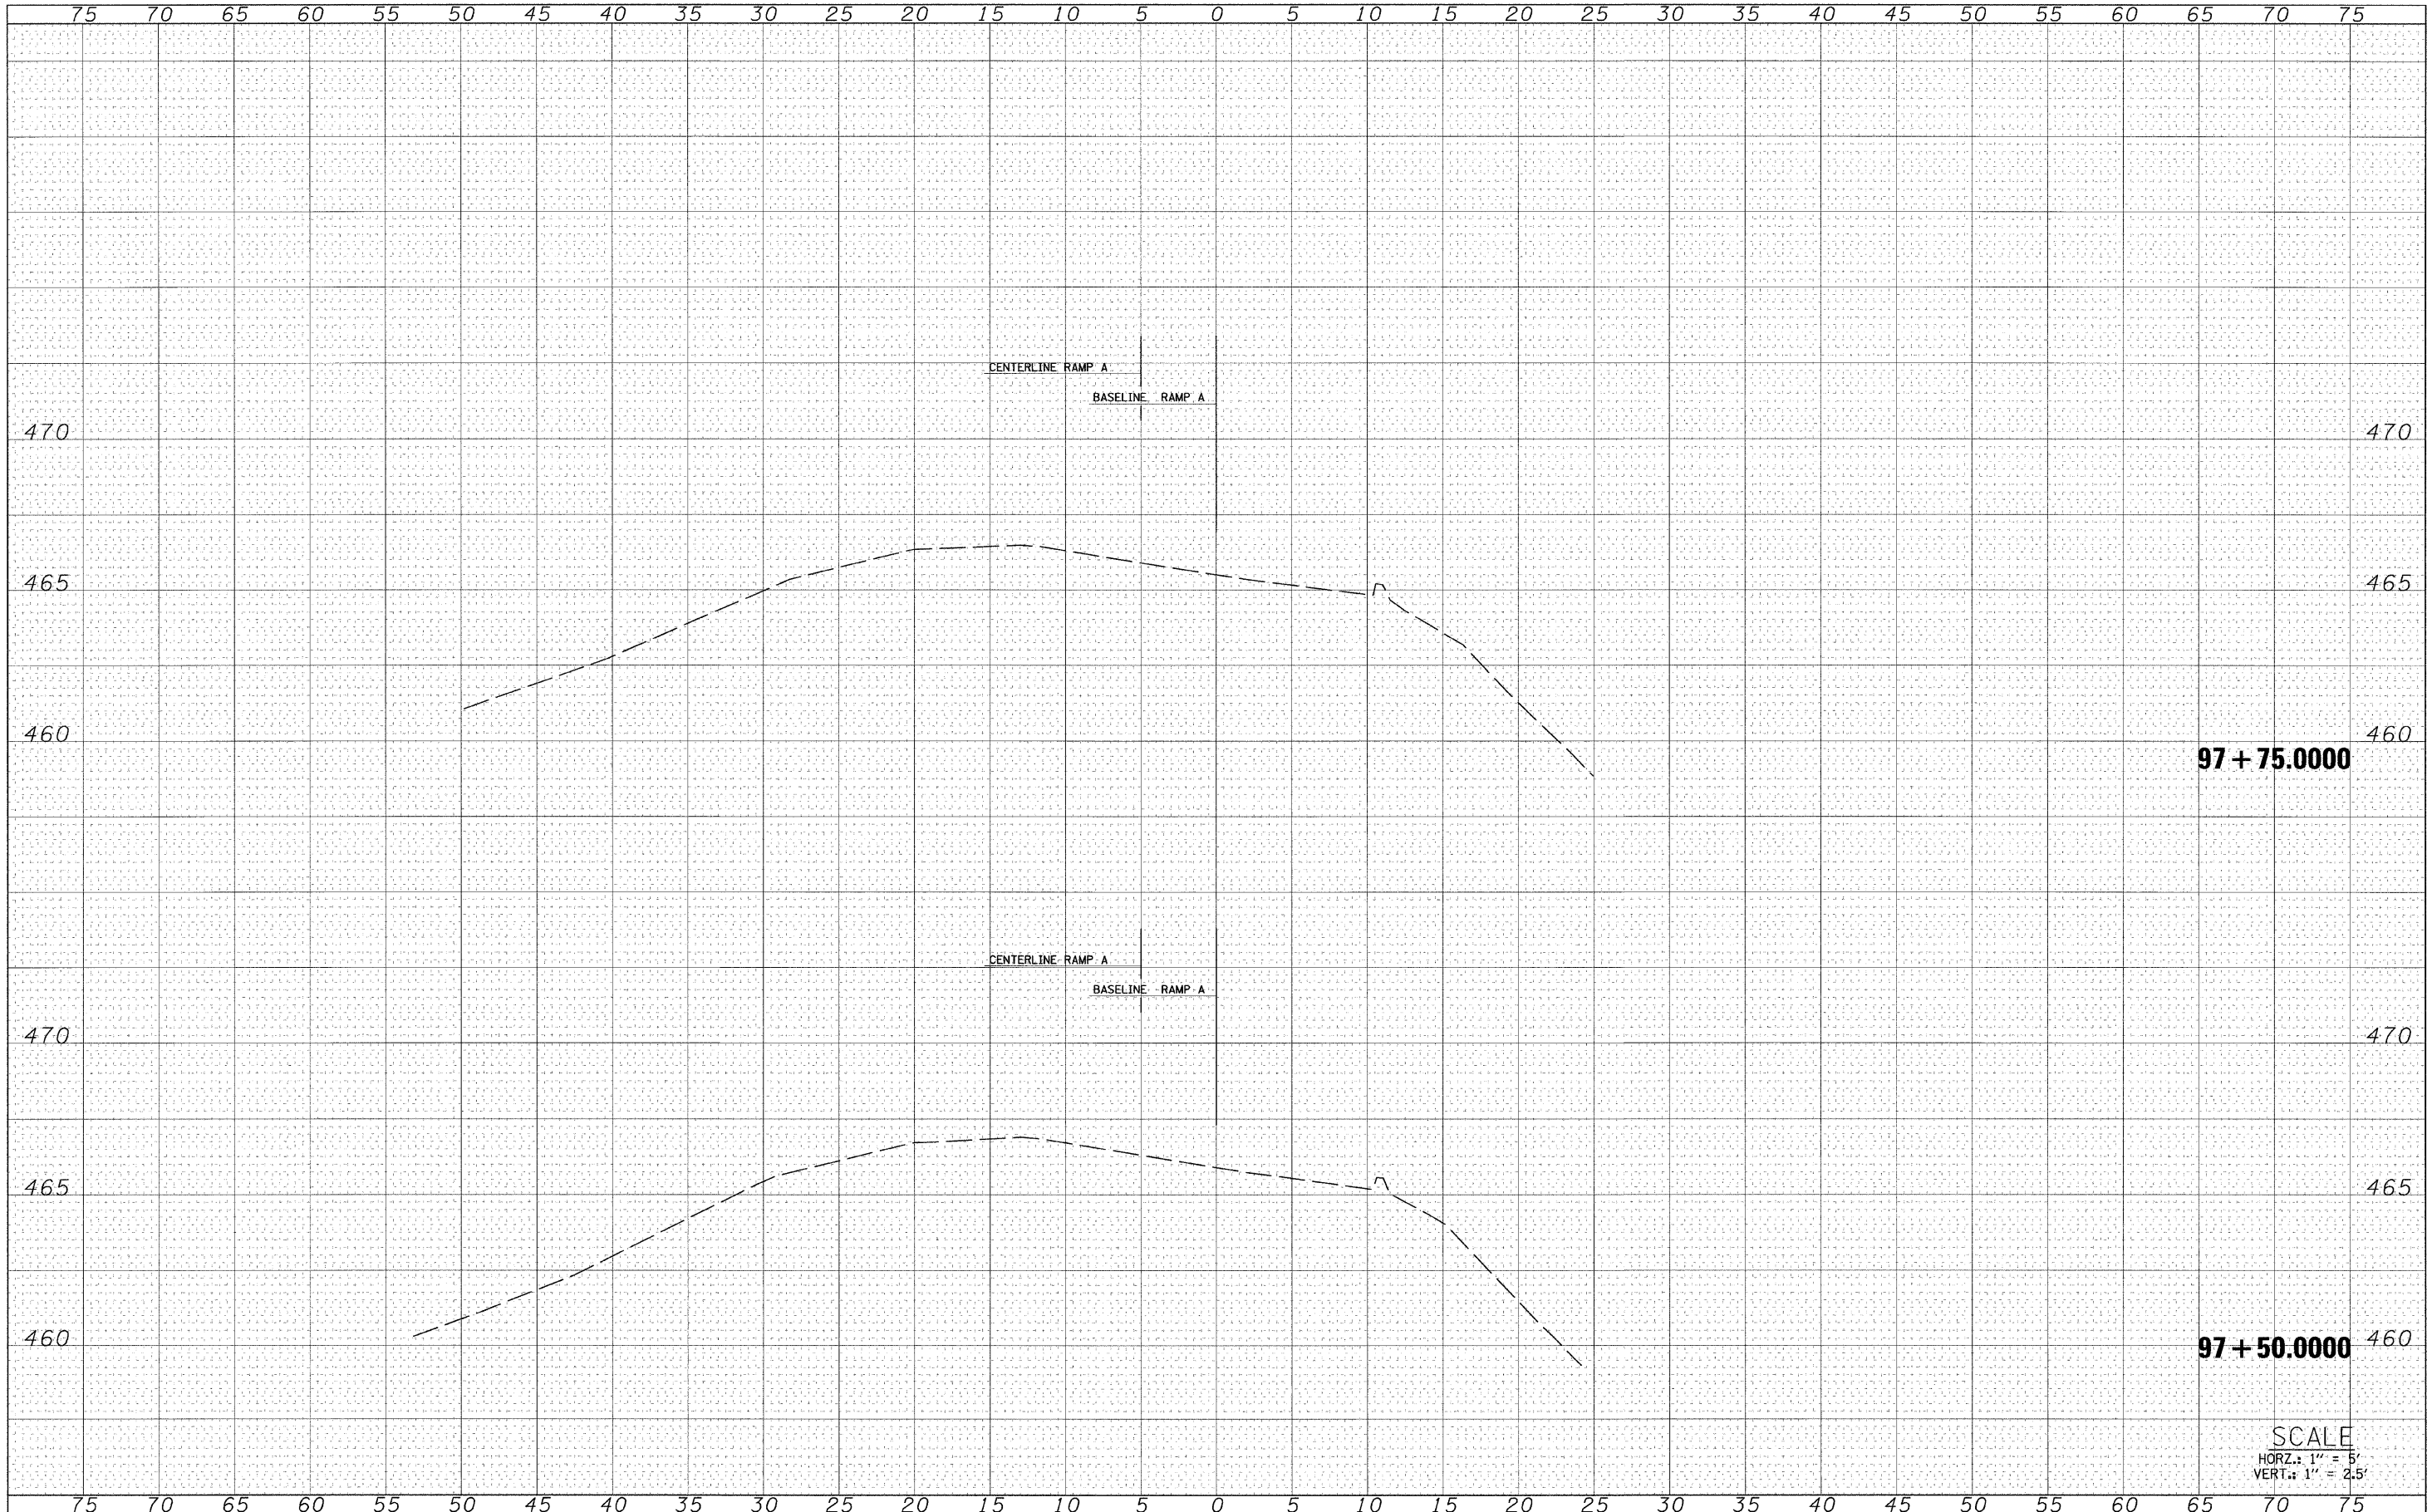

97 + 75.0000

97 + 50.0000

SCALE  
 HORZ.: 1" = 5'  
 VERT.: 1" = 2.5'

FILE NAME =	USER NAME = #USER#	DESIGNED - SMK	REVISED -	<b>STATE OF ILLINOIS DEPARTMENT OF TRANSPORTATION</b>	<b>U.S. BUSINESS 50 RAMP A</b>	F.A.S. RTE.	SECTION	COUNTY	TOTAL SHEETS	SHEET NO.	
#FILEL#		DRAWN - SRS	REVISED -			1807	(51-23H)-6B-1	LAWRENCE	60	60	
PLOT SCALE = #SCALE#		CHECKED -	REVISED -			CONTRACT NO. 74115					
PLOT DATE = #DATE#		DATE -	REVISED -			SCALE:	SHEET NO. 20 OF 20 SHEETS	STA. 97+50.0000 TO STA. 97+75.0000	FED. ROAD DIST. NO.	ILLINOIS FED. AID PROJECT	