
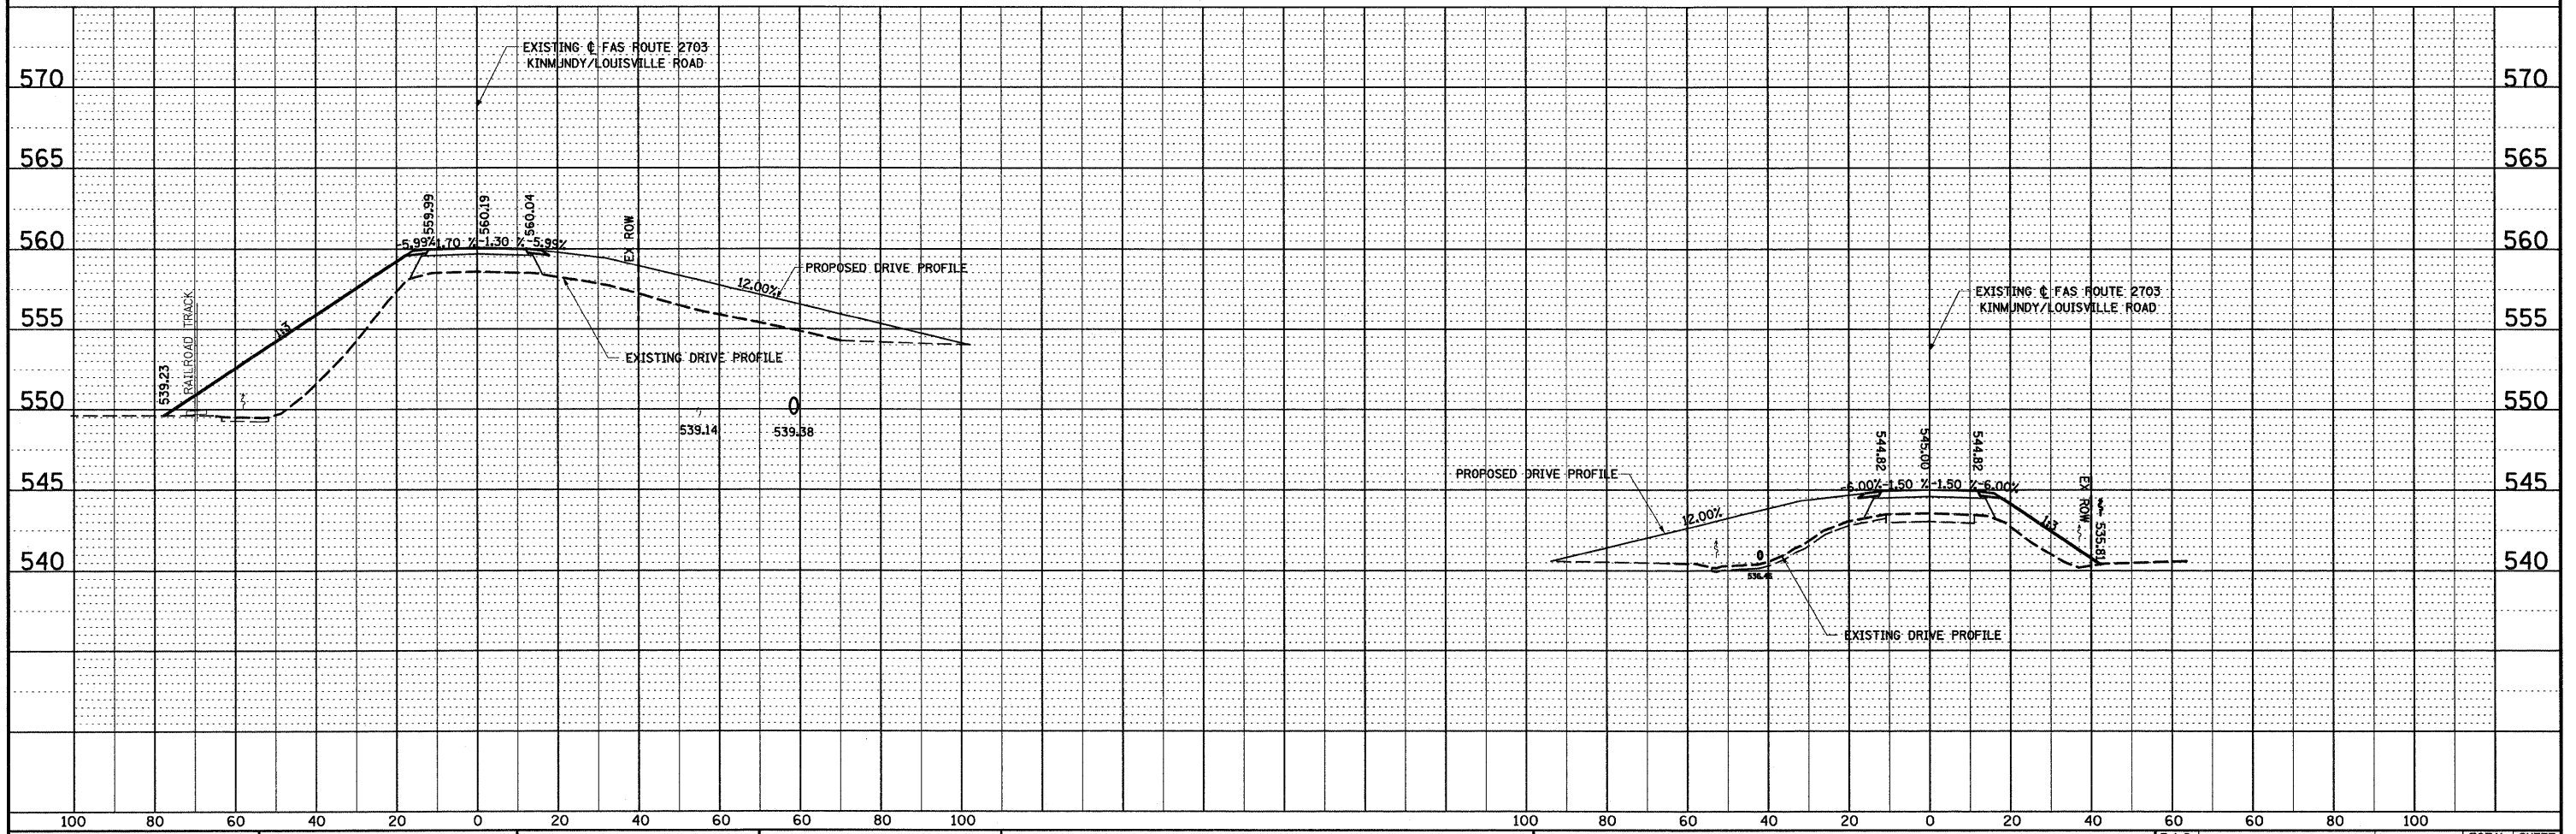
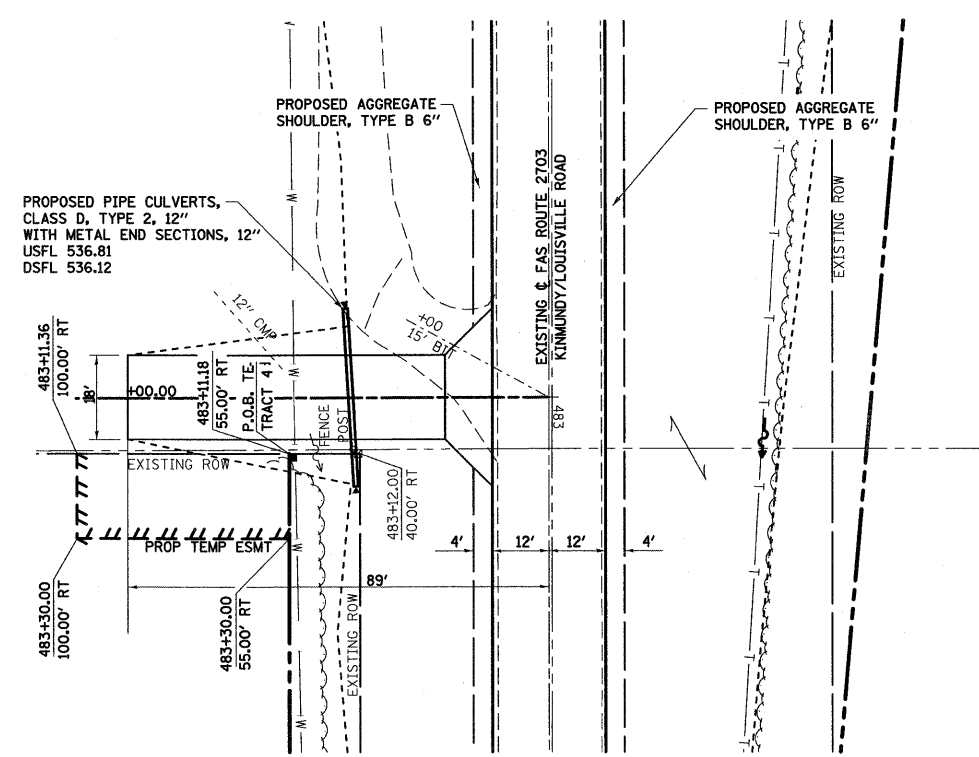


PLAN	SURVEYED	DATE
	PLOTTED	
	RT. OF WAY CHECKED	
	NO. CAD FILE NAME	

PROFILE	SURVEYED	DATE
	PLOTTED	
	GRADES CHECKED	
	STRUCTURE NOTATIONS CHKD	

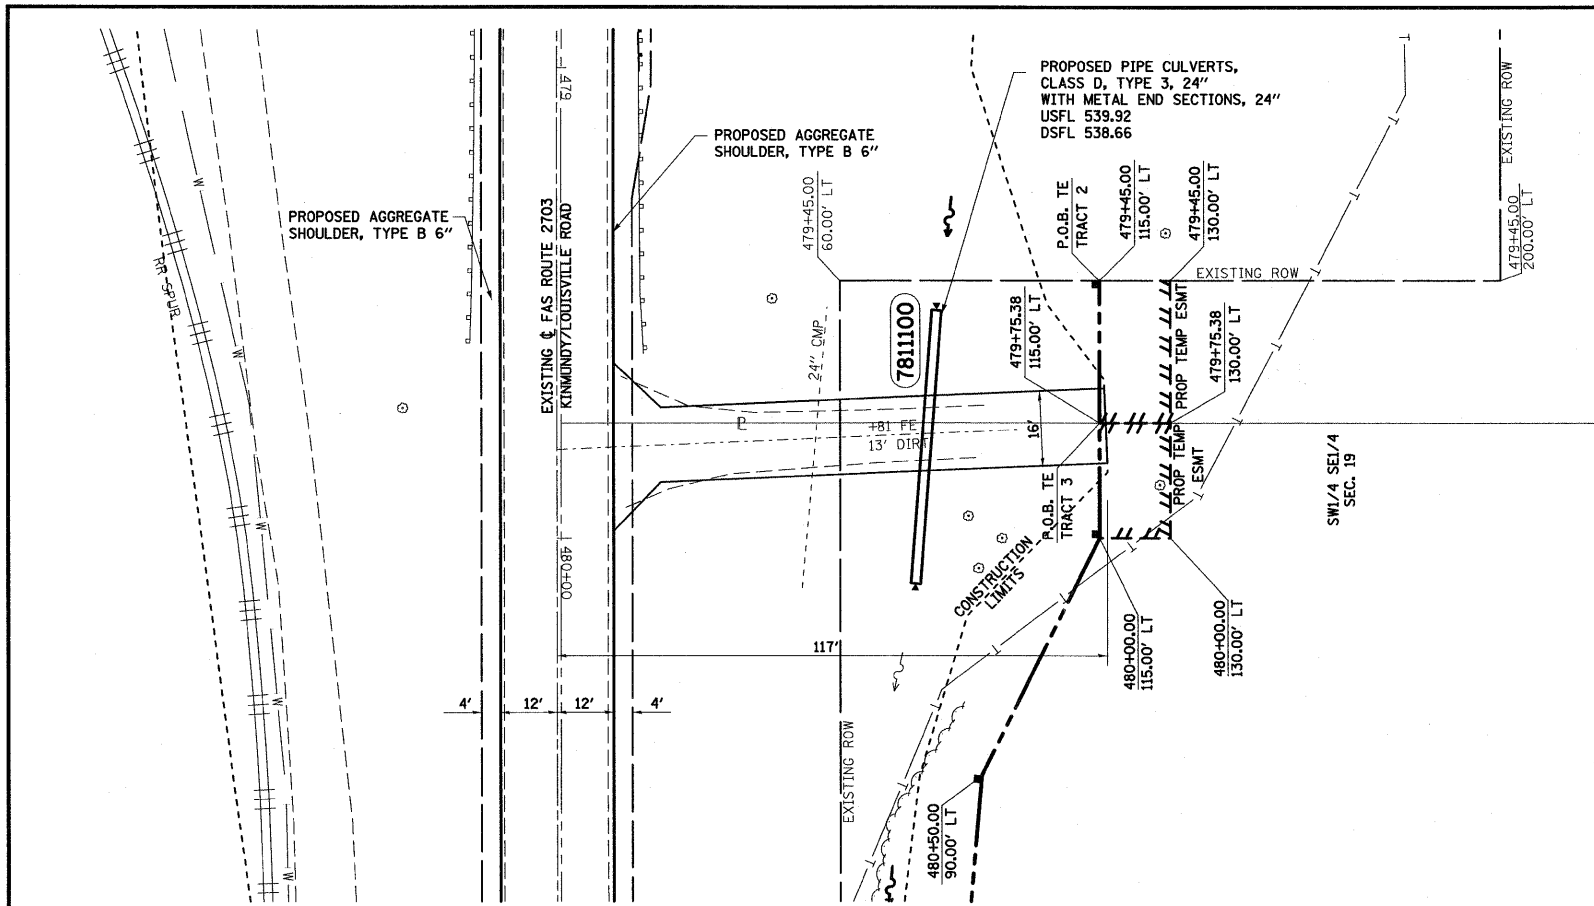

FILE NAME =  
 S:\Projects\407-0008 080 Dist 1 Various\RD 2 Kinmundy

USER NAME = Jennifer  
 User: ICRR\jdn\PP\_kinmundy.dgn

DESIGNED - JLS  
 DRAWN - MAB  
 CHECKED - BRM  
 DATE - 6-17-08

REVISED -  
 REVISED -  
 REVISED -  
 REVISED -

**STATE OF ILLINOIS  
 DEPARTMENT OF TRANSPORTATION**

**ENTRANCES STA 479 + 81.00, STA 483 + 00.00**

F.A.S. RTE.	SECTION	COUNTY	TOTAL SHEETS	SHEET NO.
2703	(9-VBRB)	CLAY	65	15
CONTRACT NO. 74136				
FED. ROAD DIST. NO. ILLINOIS FED. AID PROJECT				

SCALE: 1"=20' SHEET NO. 1 OF 1 SHEETS STA. TO STA.