



STATE OF ILLINOIS
DEPARTMENT OF TRANSPORTATION

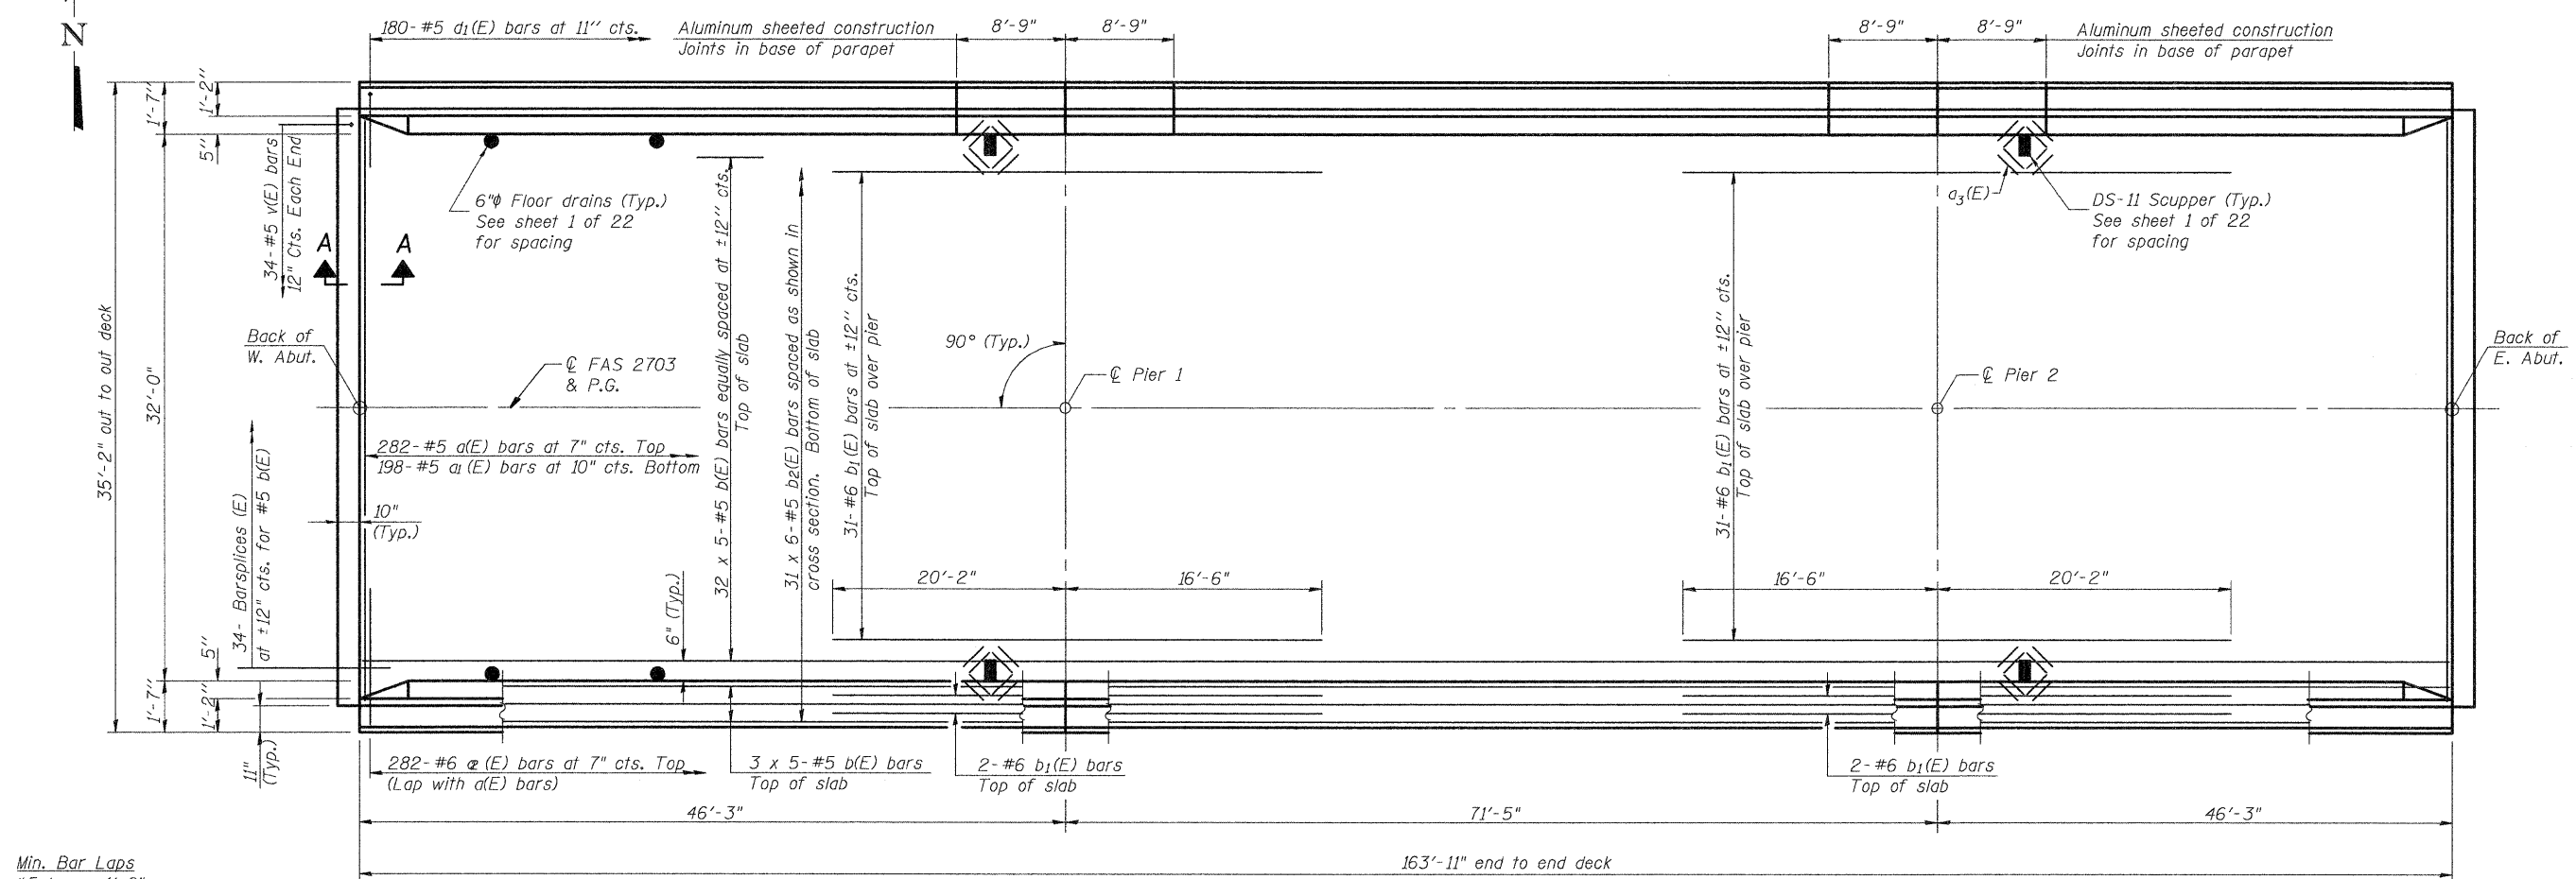

PLAN

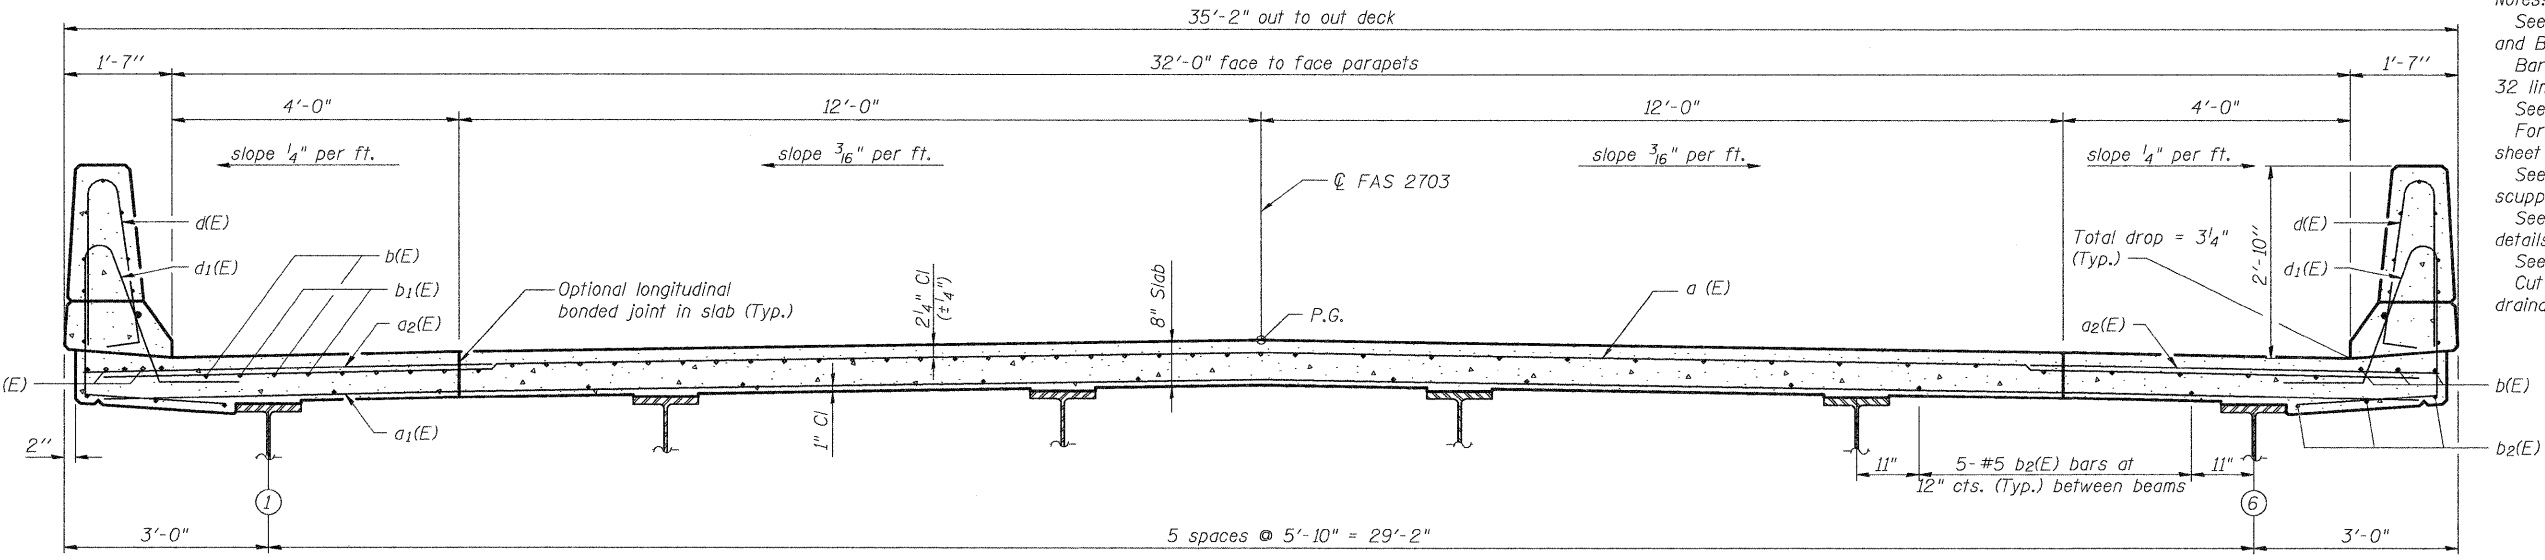

CROSS SECTION
(Looking East)

Notes:
See Sheet 8 of 22 for superstructure details and Bill of Material.
Bars indicated thus 32 x 6- #5 etc. indicates 32 lines of bars with 6 lengths per line.
See Sheet 8 of 22 for parapet reinforcement.
For Section A-A and diaphragm details see sheet 9 of 22.
See Sheet 1 of 22 for location of drainage scuppers and floor drains.
See Sheet 18 of 22 for drainage scupper details.
See Sheet 8 of 22 for floor drain details.
Cut longitudinal reinforcement to miss drainage scuppers & floor drains.

SUPERSTRUCTURE
KINMUNDY/LOUISVILLE ROAD
OVER ILLINOIS CENTRAL RR
STA. 475+50.44

DESIGNED	B.B.
CHECKED	C.J.F.
DRAWN	J.G.
CHECKED	C.J.F. & B.B.



BERNARDIN
LOCHMUELLER &
ASSOCIATES, INC.

3 Oak Drive
Maryville, IL 62062-5635
Local (618) 288-4665
Fax 618-288-4666

SHEET NO. 7 22 SHEETS	F.A.S. RTE. 2703	SECTION (9-VBR)B	COUNTY CLAY	TOTAL SHEETS 65	SHEET NO. 29
	SN 013-0044		CONTRACT NO. 74136		
FED. ROAD DIST. NO. 7 ILLINOIS FED. AID PROJECT					