


DATE	
BY	
SURVEYED	
PLOTTED	
TEMPLATE	
NOTE BOOK	
AREAS	
CHECKED	
NO.	

DATE	
BY	
SURVEYED	
PLOTTED	
TEMPLATE	
NOTE BOOK	
AREAS	
CHECKED	
NO.	

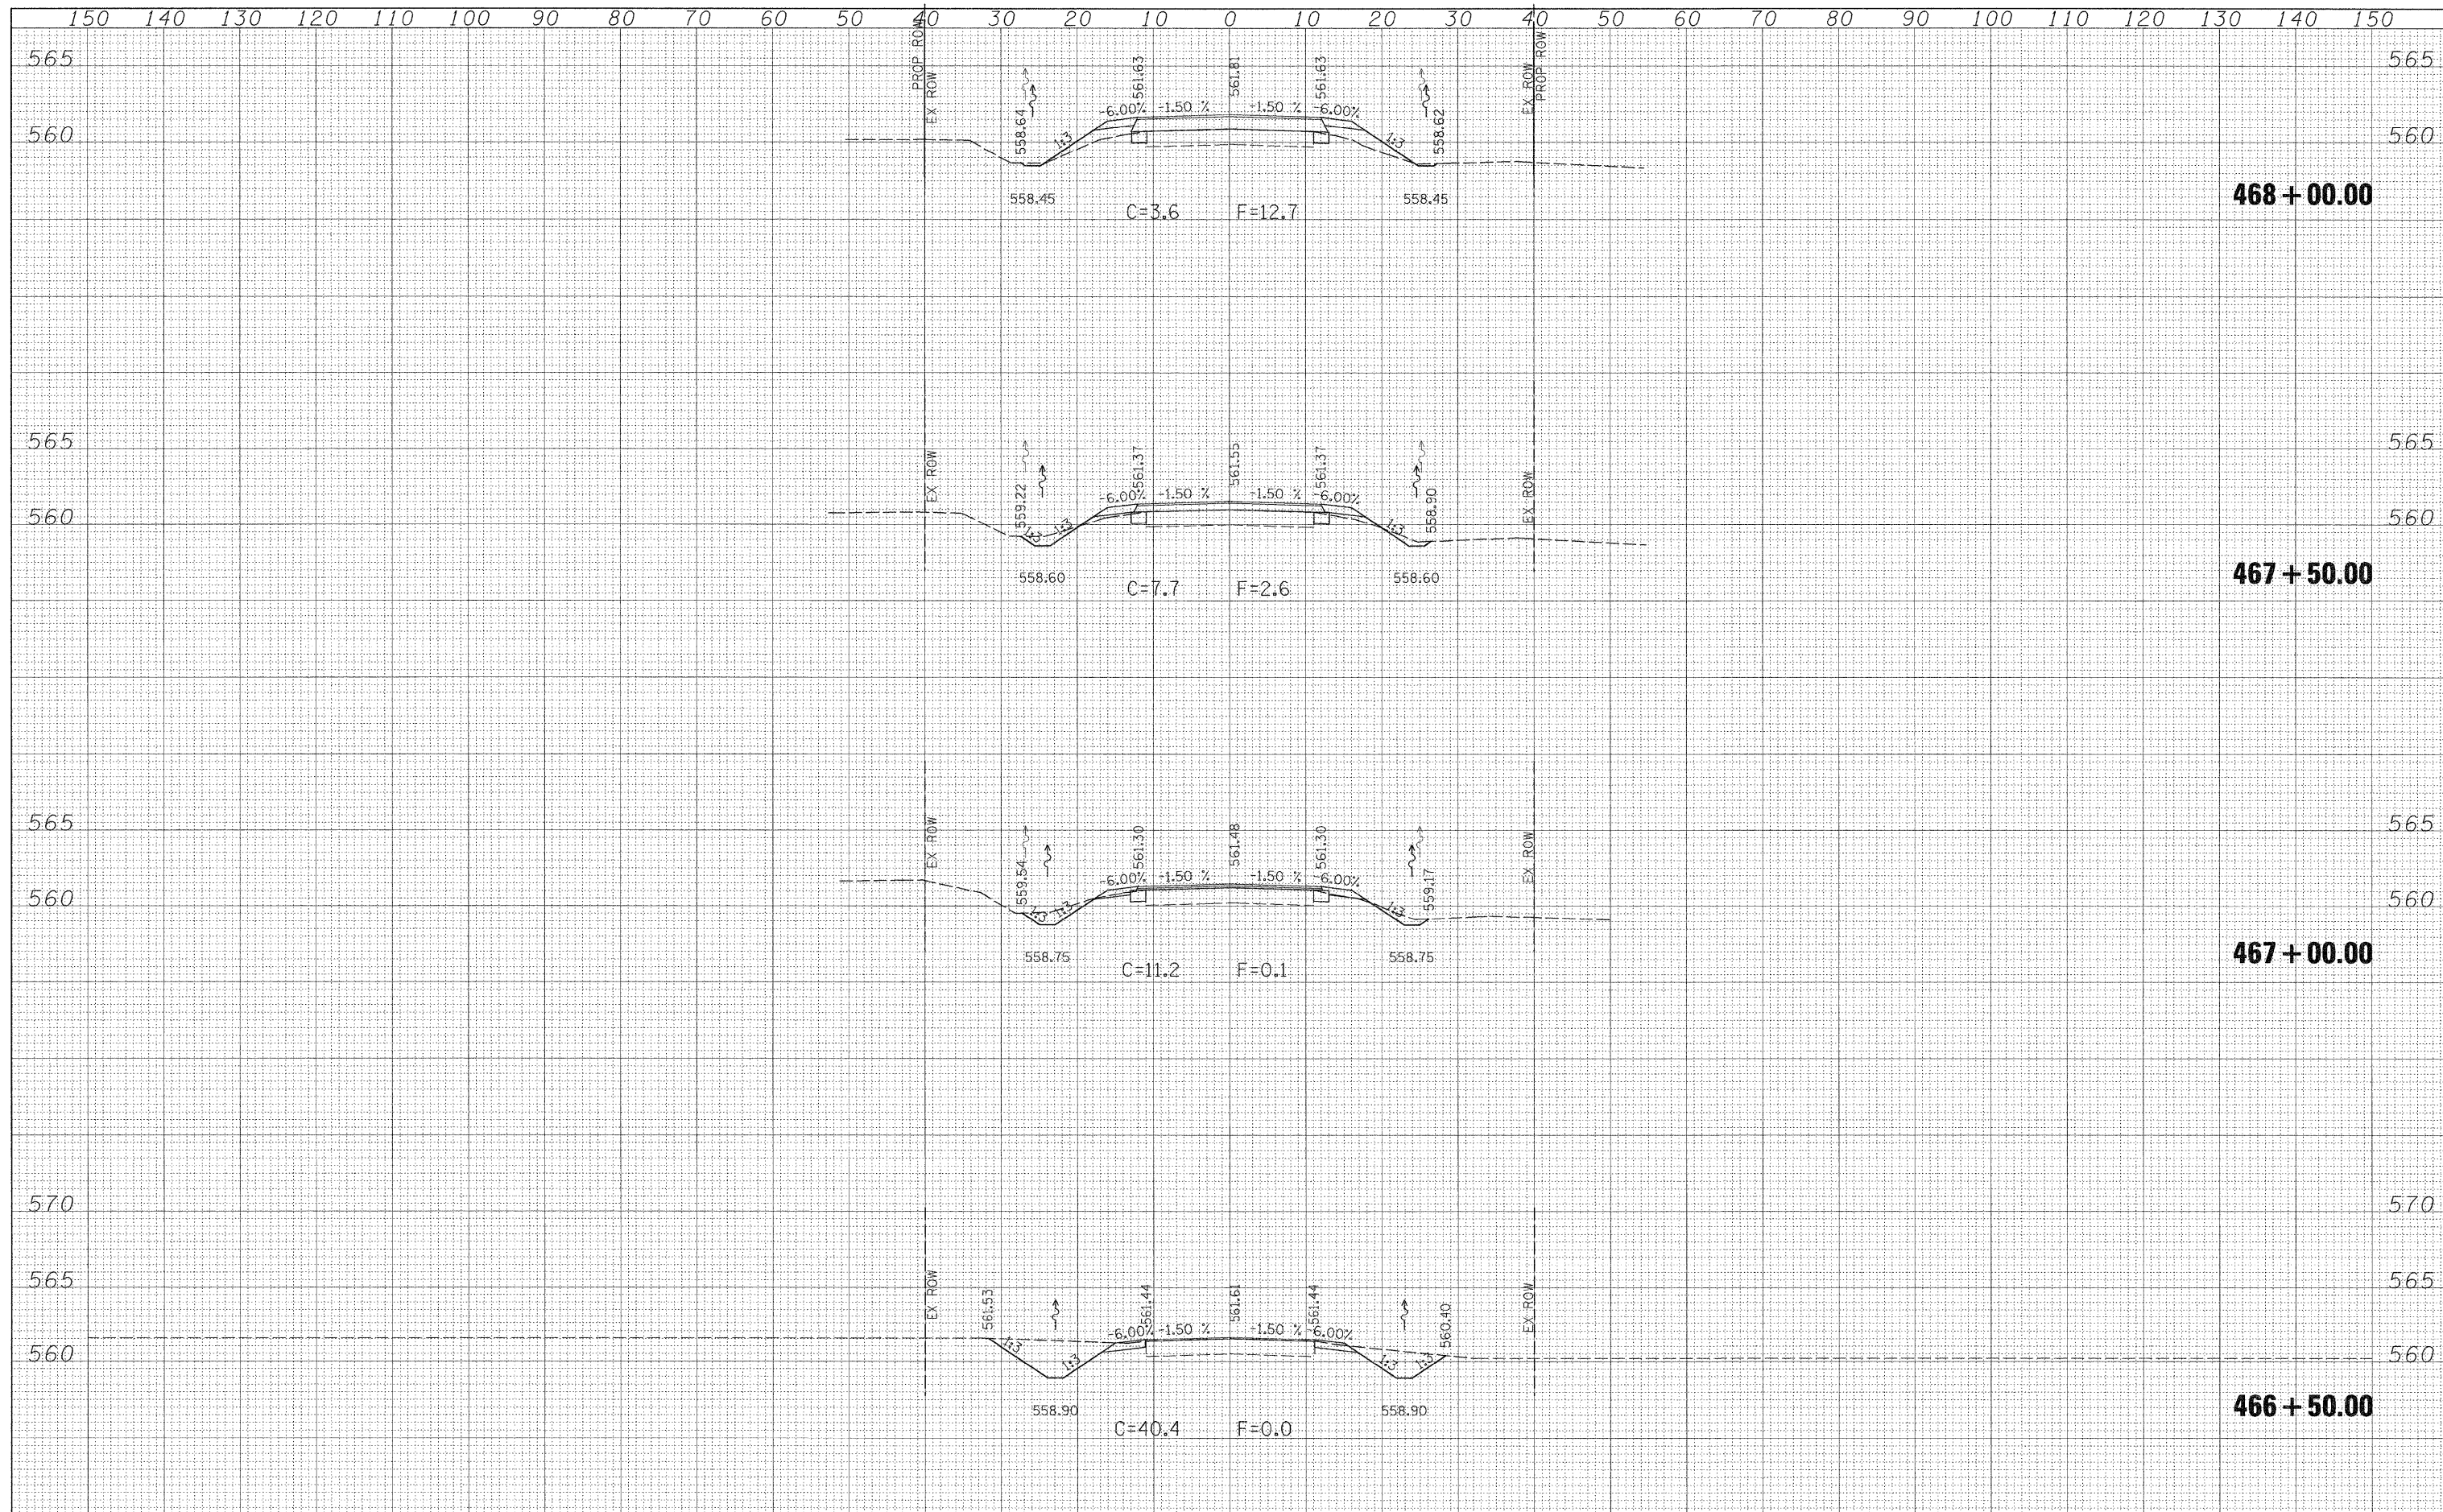

FILE NAME =	USER NAME = paul	DESIGNED - JLS	REVISED -	<b>STATE OF ILLINOIS DEPARTMENT OF TRANSPORTATION</b>	<b>CROSS SECTIONS - KINMUNDY/LOUISVILLE ROAD (FAS 2703)</b>	F.A.S. RTE. 2703	SECTION (9-VBR)R	COUNTY CLAY	TOTAL SHEETS 65	SHEET NO. 46
SCALE: 1"=10'	SHEET NO. 2 OF 21 SHEETS	STA. 466+50.00 TO STA. 468+00.00	FED. ROAD DIST. NO.			ILLINOIS FED. AID PROJECT				
CONTRACT NO. 74136										