


DATE	
BY	
FINAL SURVEY	SURVEYED
NOTE BOOK	PLOTTED
NO.	TEMPLATE
	AREAS
	CHECKED

DATE	
BY	
ORIGINAL SURVEY	SURVEYED
NOTE BOOK	PLOTTED
NO.	TEMPLATE
	AREAS
	CHECKED

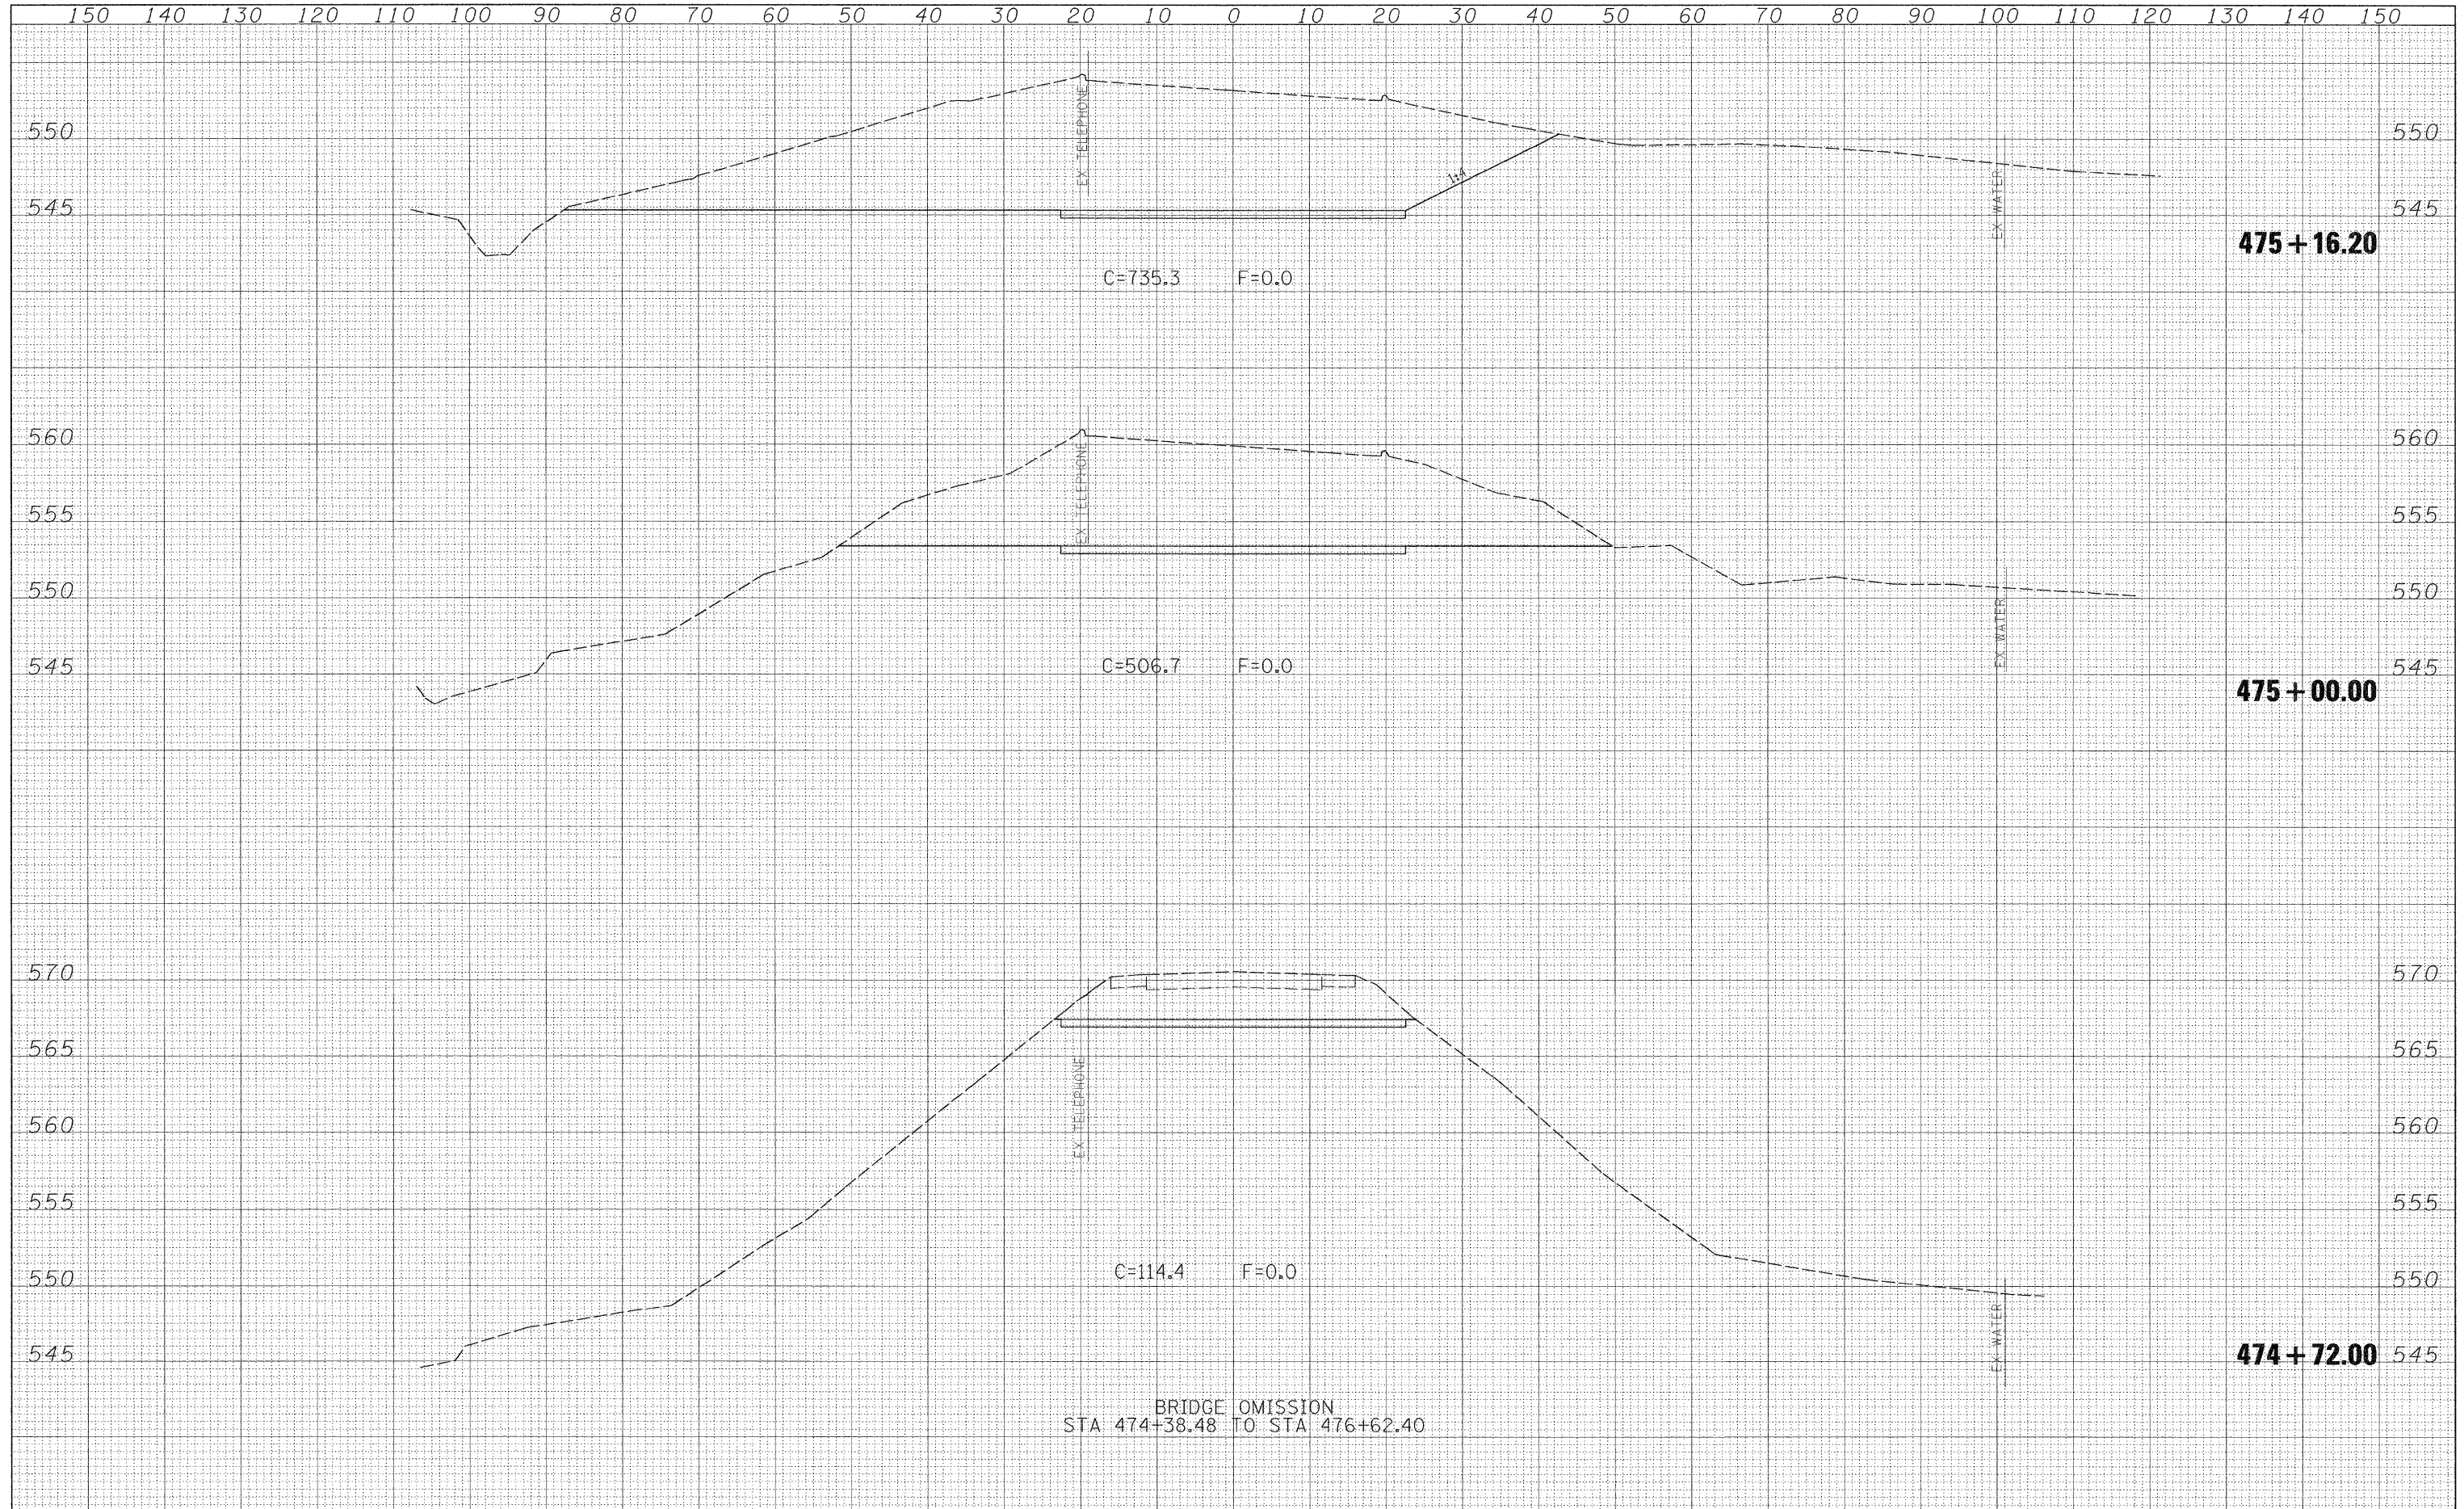

FILE NAME =	USER NAME = paul	DESIGNED - JLS	REVISED -	STATE OF ILLINOIS DEPARTMENT OF TRANSPORTATION	CROSS SECTIONS - KINMUNDY/LOUISVILLE ROAD (FAS 2703)			F.A.S. RTE. 2703	SECTION (9-VBR)R	COUNTY CLAY	TOTAL SHEETS 65	SHEET NO. 53
3:\Projects\407-0008_08D Dist 1 Various\WC 2 Kinmundy over K	adgn\sssh.NIMMUNDY.dgn	DRAWN - MAB	REVISED -		SCALE: 1"=10'	SHEET NO. 9 OF 21 SHEETS	STA. 474+72.00 TO STA. 475+16.20	FED. ROAD DIST. NO.	ILLINOIS FED. AID PROJECT	CONTRACT NO. 74136		
		CHECKED - BRM	REVISED -									
		DATE - 5-20-08	REVISED -									