


DATE	
BY	
SURVEYED	
PLOTTED	
TEMPLATE	
NOTE BOOK	
AREAS CHECKED	
NO.	

DATE	
BY	
SURVEYED	
PLOTTED	
TEMPLATE	
NOTE BOOK	
AREAS CHECKED	
NO.	

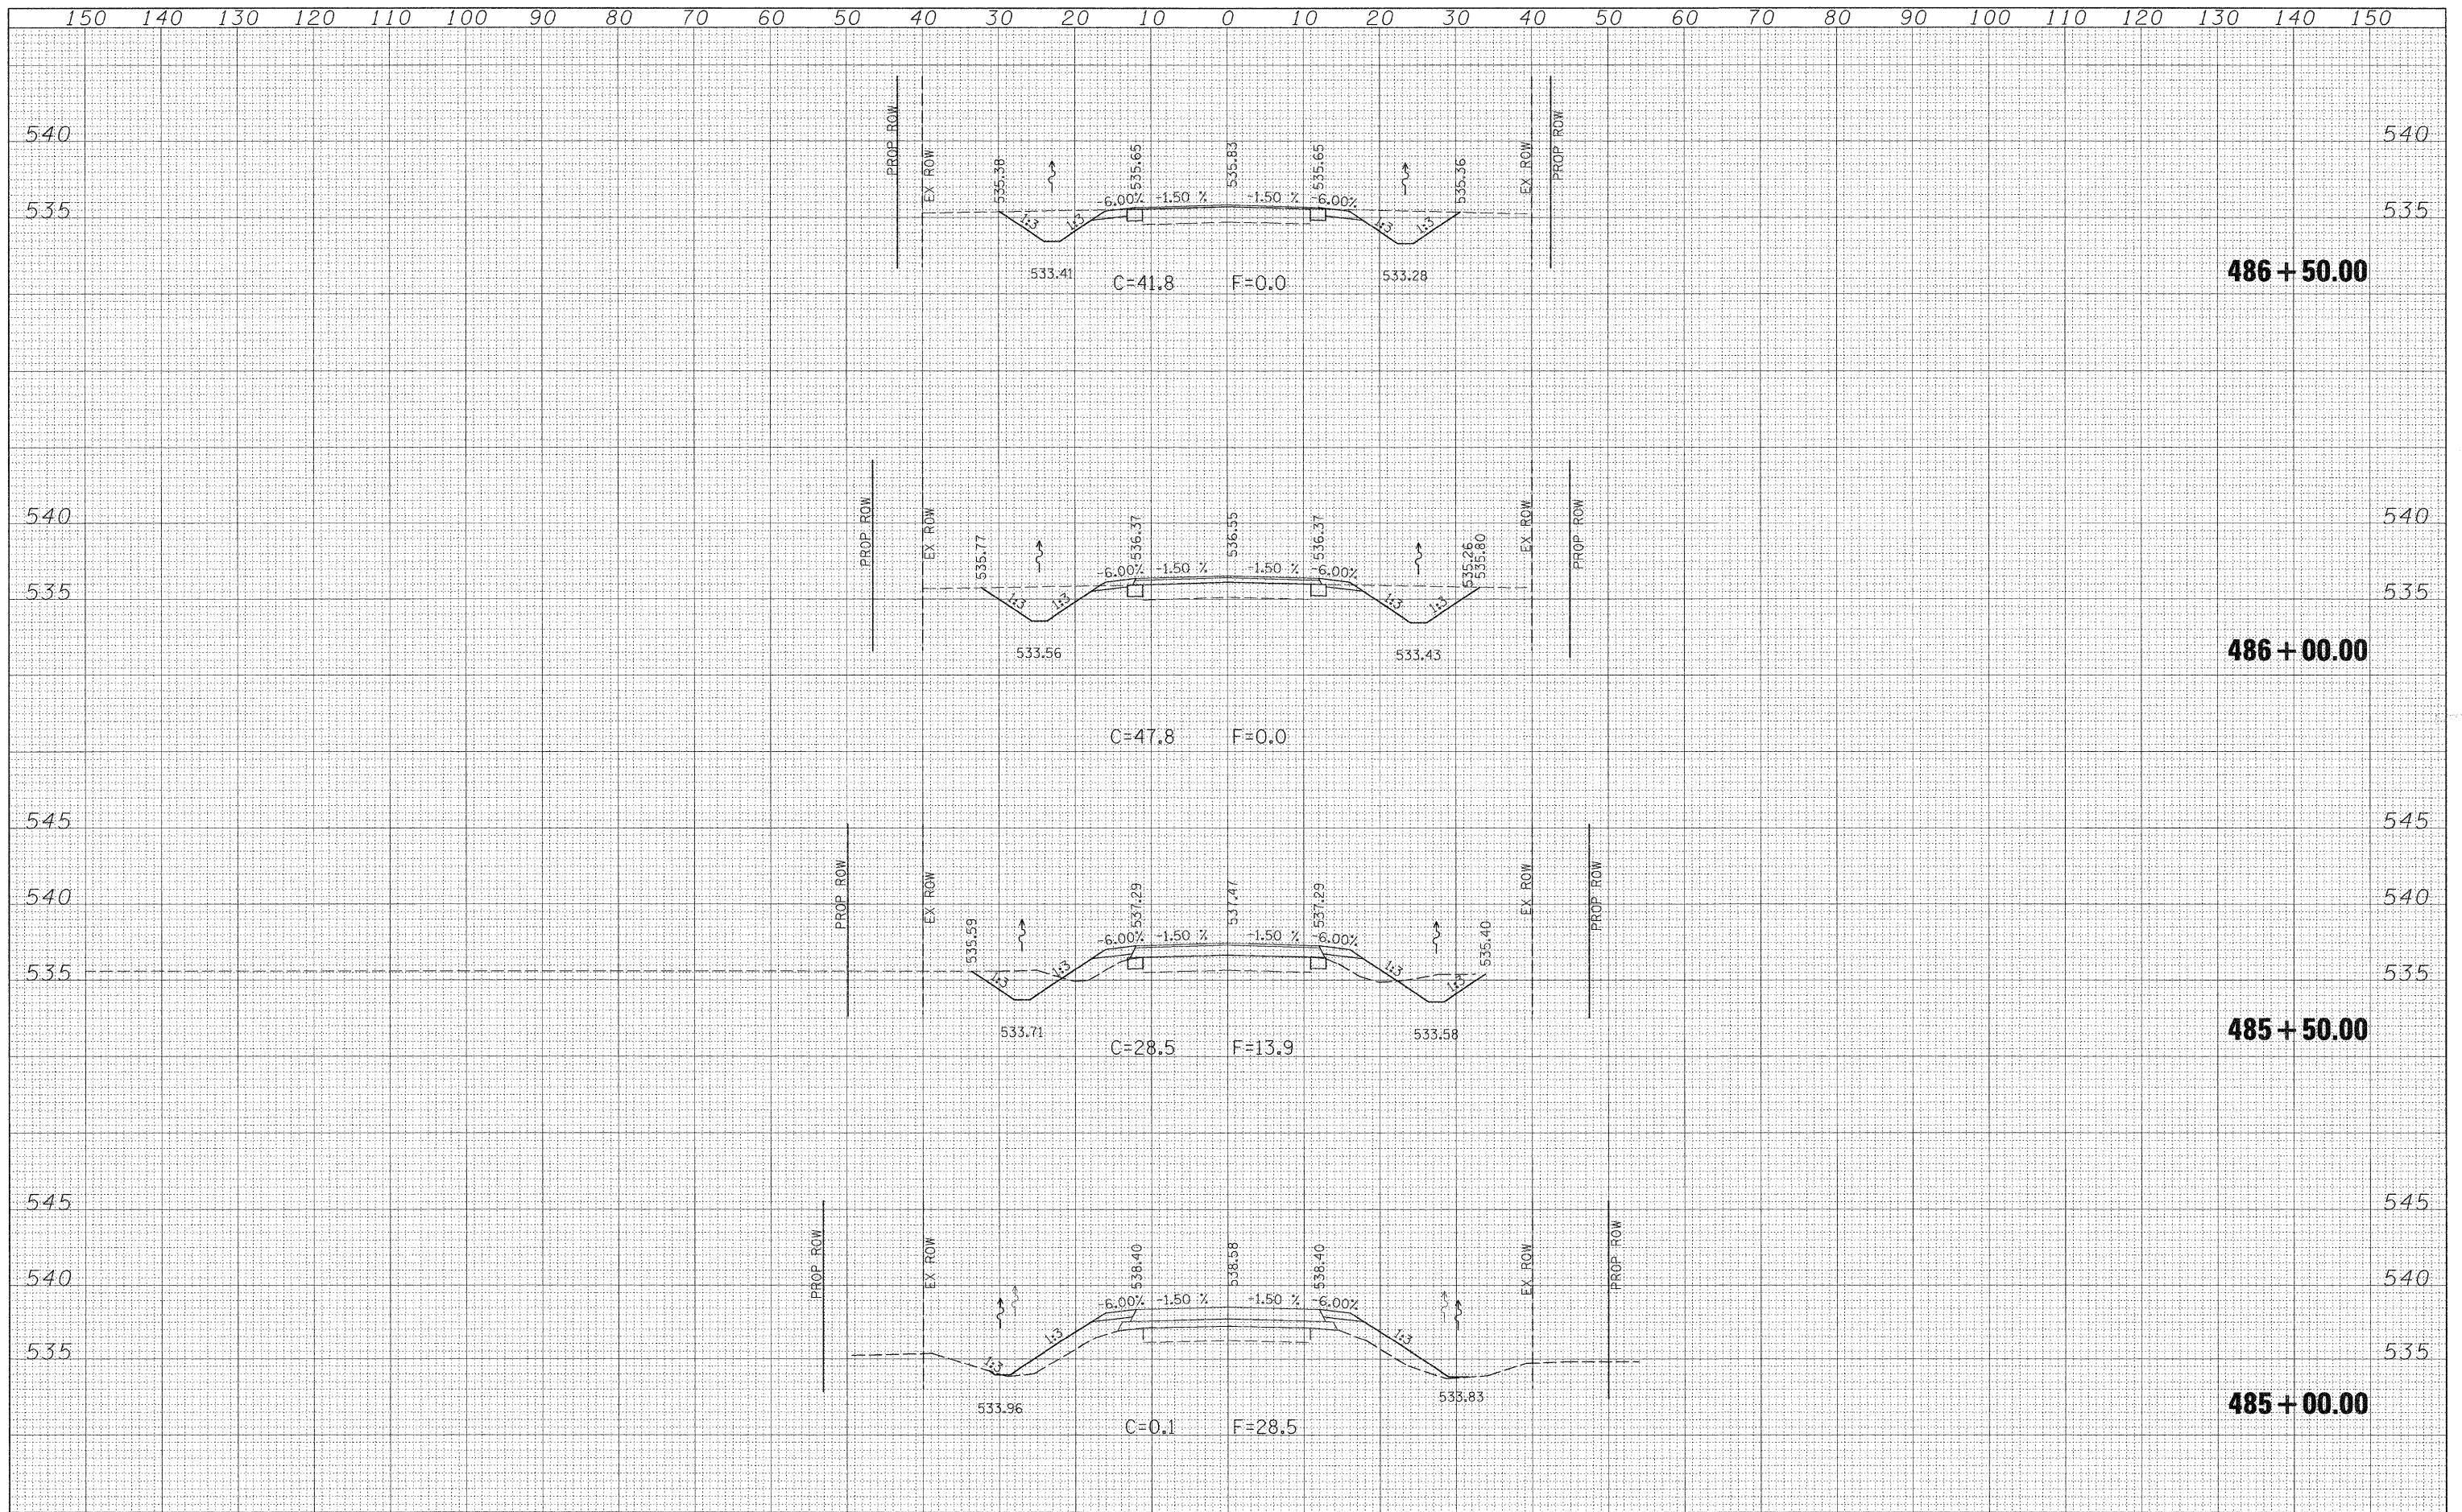

FILE NAME =	USER NAME = paul	DESIGNED - JLS	REVISED -	STATE OF ILLINOIS DEPARTMENT OF TRANSPORTATION	CROSS SECTIONS - KINMUNDY/LOUISVILLE ROAD (FAS 2703)	F.A.S. RTE. 2703	SECTION (9-VBR)R	COUNTY CLAY	TOTAL SHEETS 65	SHEET NO. 64	
Sn\Projects\407-0008 OBD Dist 7 Various\WD 2 Kinmundy over I	Edgn\ssn\KINMUNDY.dgn	DRAWN - MAB	REVISED -			SCALE: 1"=10'	SHEET NO. 20 OF 21 SHEETS	STA. 485+00.00 TO STA. 486+50.00	FED. ROAD DIST. NO.	ILLINOIS FED. AID PROJECT	CONTRACT NO. 74136
		CHECKED - BRM	REVISED -								
		DATE - 5-20-08	REVISED -								