


EXISTING TYPICAL SECTION #1
STA. 968+50.00 TO 973+70.58

BRIDGE OMISSION
STA. 973+70.58 TO 975+61.41

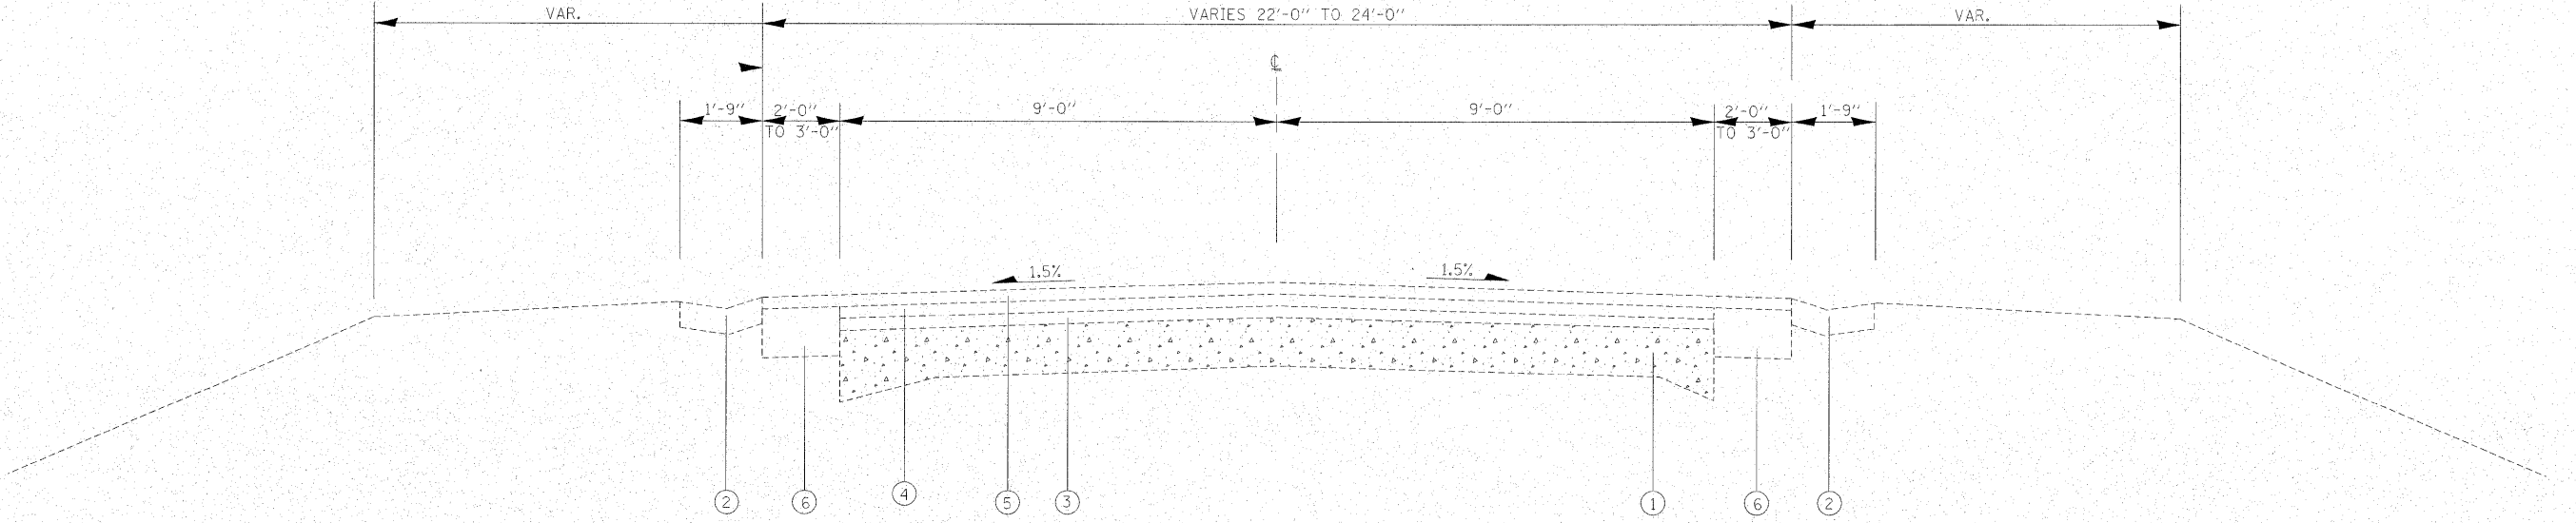

EXISTING TYPICAL SECTION #2
STA. 975+61.41 TO 980+50.00

EXISTING LEGEND

- ① EXISTING PAVEMENT
- ② EXISTING CONCRETE GUTTER, TYPE B
- ③ EXISTING LEVELING BINDER
- ④ EXISTING BITUMINOUS CONCRETE BINDER COURSE 1-1/2"
- ⑤ EXISTING BITUMINOUS CONCRETE SURFACE COURSE, MIX D, CL. I 1-1/2"
- ⑥ EXISTING BITUMINOUS SHOULDER (STANDARD 2239)
- ⑦ EXISTING AGGREGATE SHOULDERS

FILE NAME = \$FILEL\$	USER NAME = #USER#	DESIGNED -	REVISED -	STATE OF ILLINOIS DEPARTMENT OF TRANSPORTATION	IL 128 OVER WOLF CREEK EXISTING TYPICAL SECTIONS			F.A.S. RTE. 2801	SECTION (102B)-1	COUNTY EFFINGHAM	TOTAL SHEETS 51	SHEET NO. 5
		DRAWN -	REVISED -					CONTRACT NO. 74232			ILLINOIS FED. AID PROJECT	
		CHECKED - GBM 10/14/08	REVISED -		SCALE:	SHEET NO.	OF SHEETS	STA.	TO STA.			
		DATE - 10/15/08	REVISED -									