


N.E. SEC 12, N.W. SEC. 7, T. 8 N., R. 3 E.


DATE	
BY	
DESIGNED	
CHECKED	
PLANNED	
FILE NAME	

DATE	
BY	
DESIGNED	
CHECKED	
PLANNED	
FILE NAME	

LOCATION	LENGTH FROM:			QUANTITY (CU YD)
	A-A TO D-D	D-D TO E-E	E-E TO OUTLET	
STA. 975+85.38 TO STA. 976+91.23, LT	48'	4'	64.2'	7.9

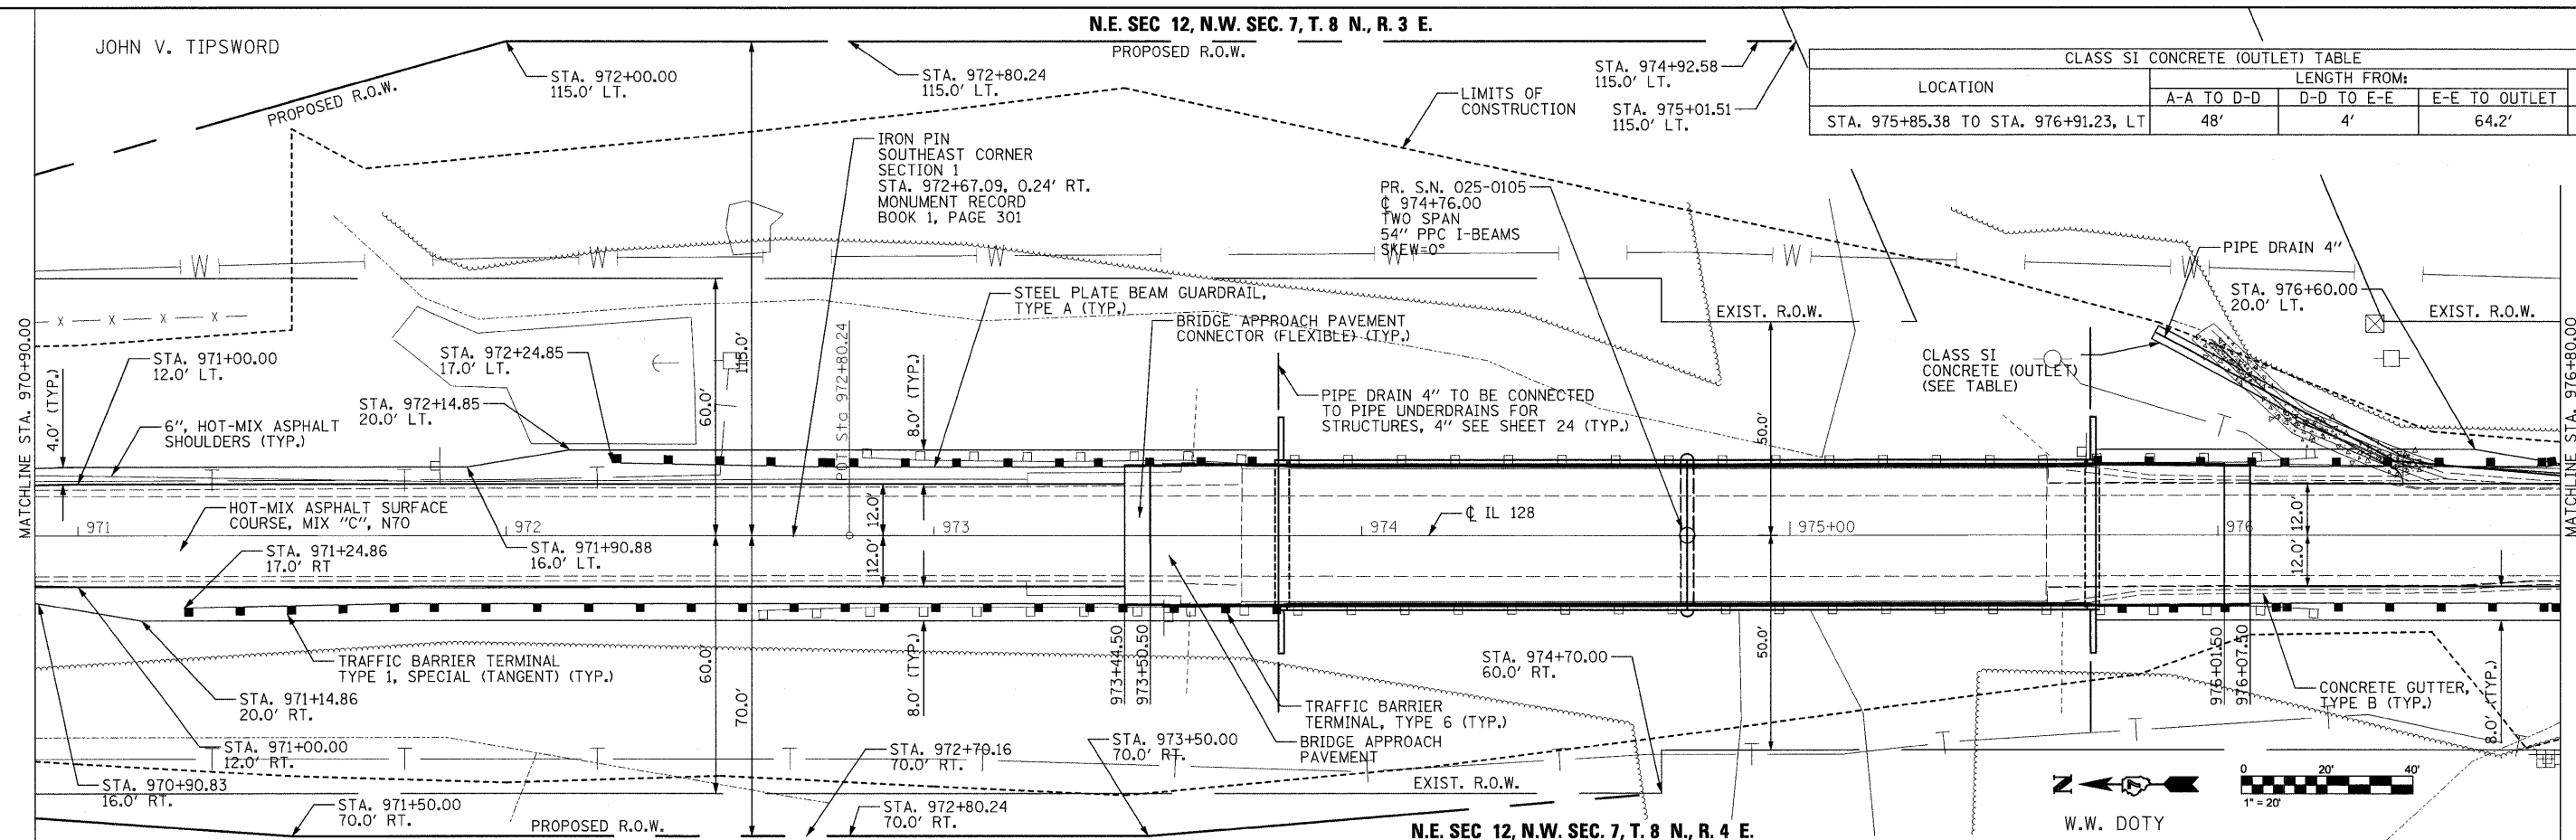

N.E. SEC 12, N.W. SEC. 7, T. 8 N., R. 4 E.

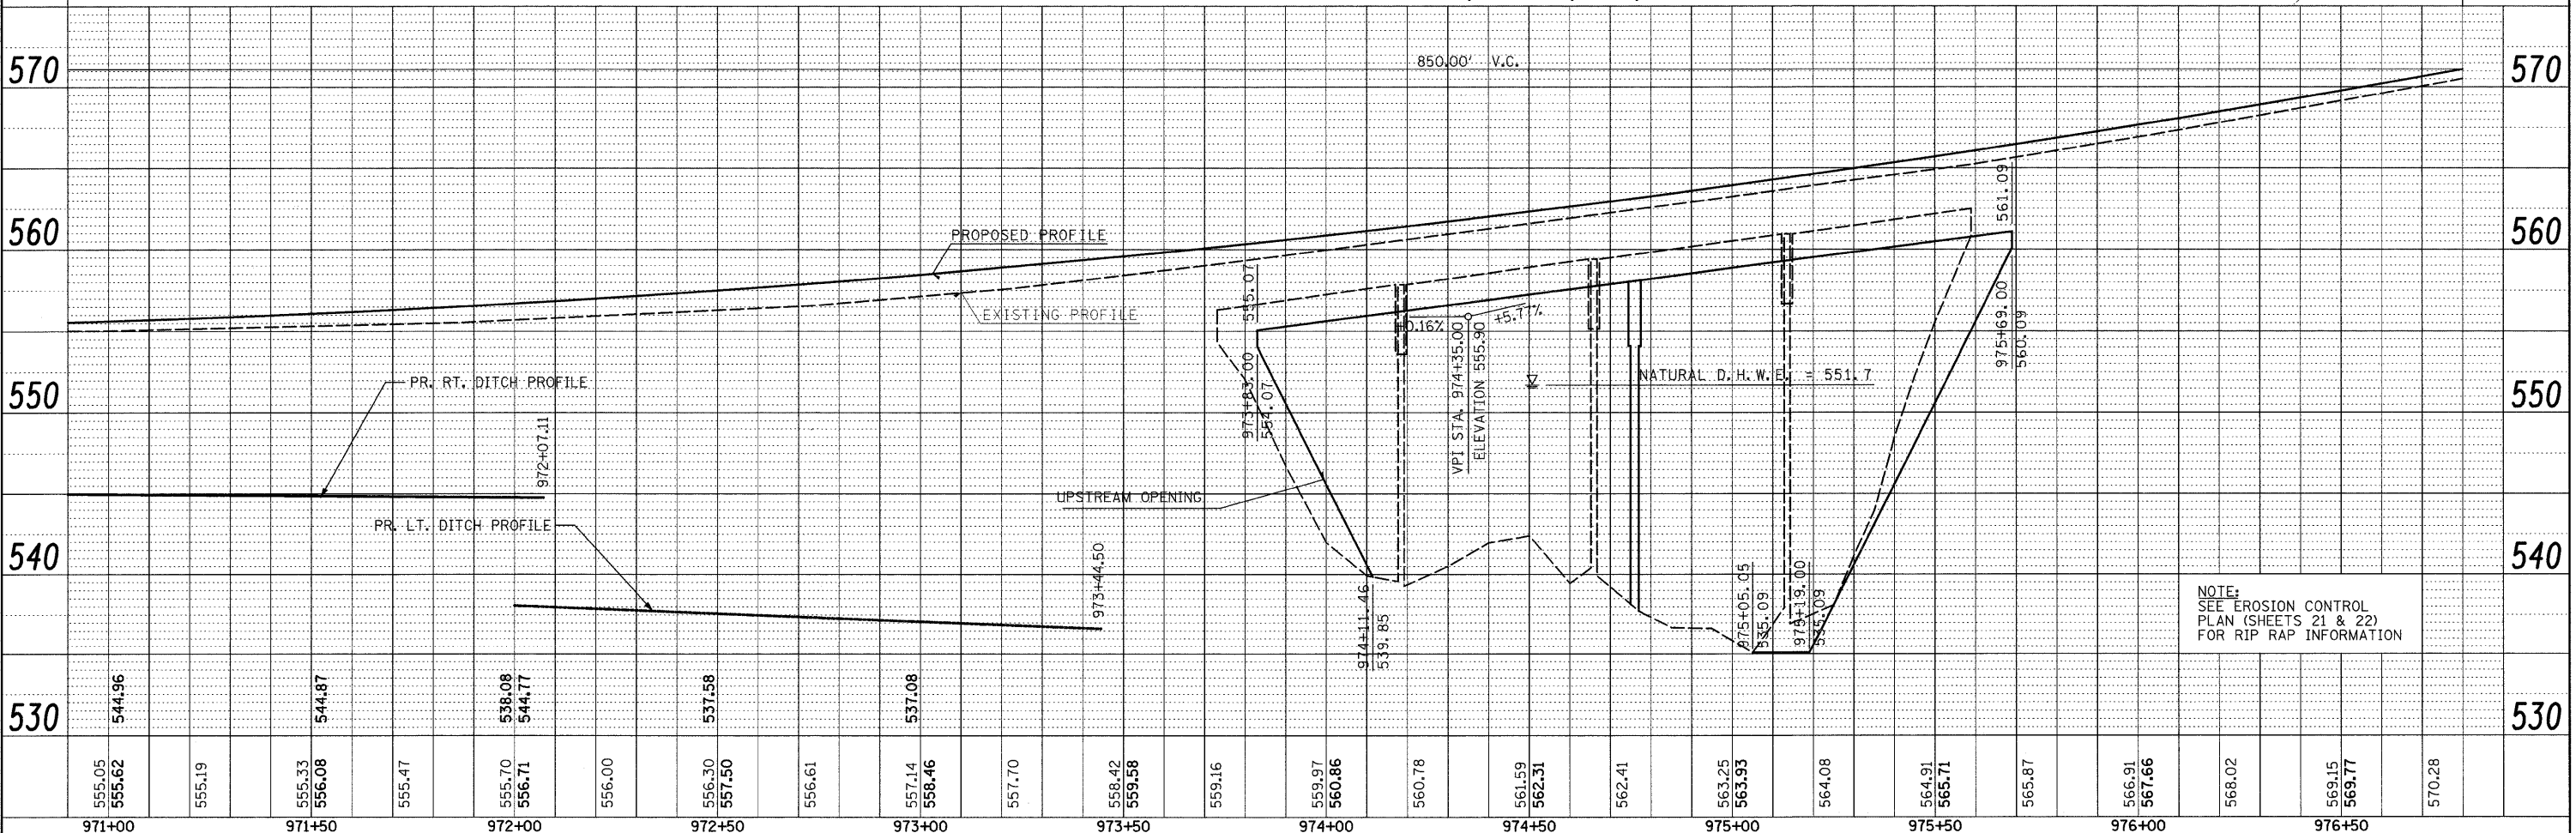

NOTE:
SEE EROSION CONTROL
PLAN (SHEETS 21 & 22)
FOR RIP RAP INFORMATION