


FINAL SURVEY NO.	SURVEYED	BY	DATE
NOTE BOOK NO.	PLOTTED		
	EMULATE		
	AREAS CHECKED		

ORIGINAL SURVEY NO.	SURVEYED	BY	DATE
NOTE BOOK NO.	PLOTTED		
	EMULATE		
	AREAS CHECKED		

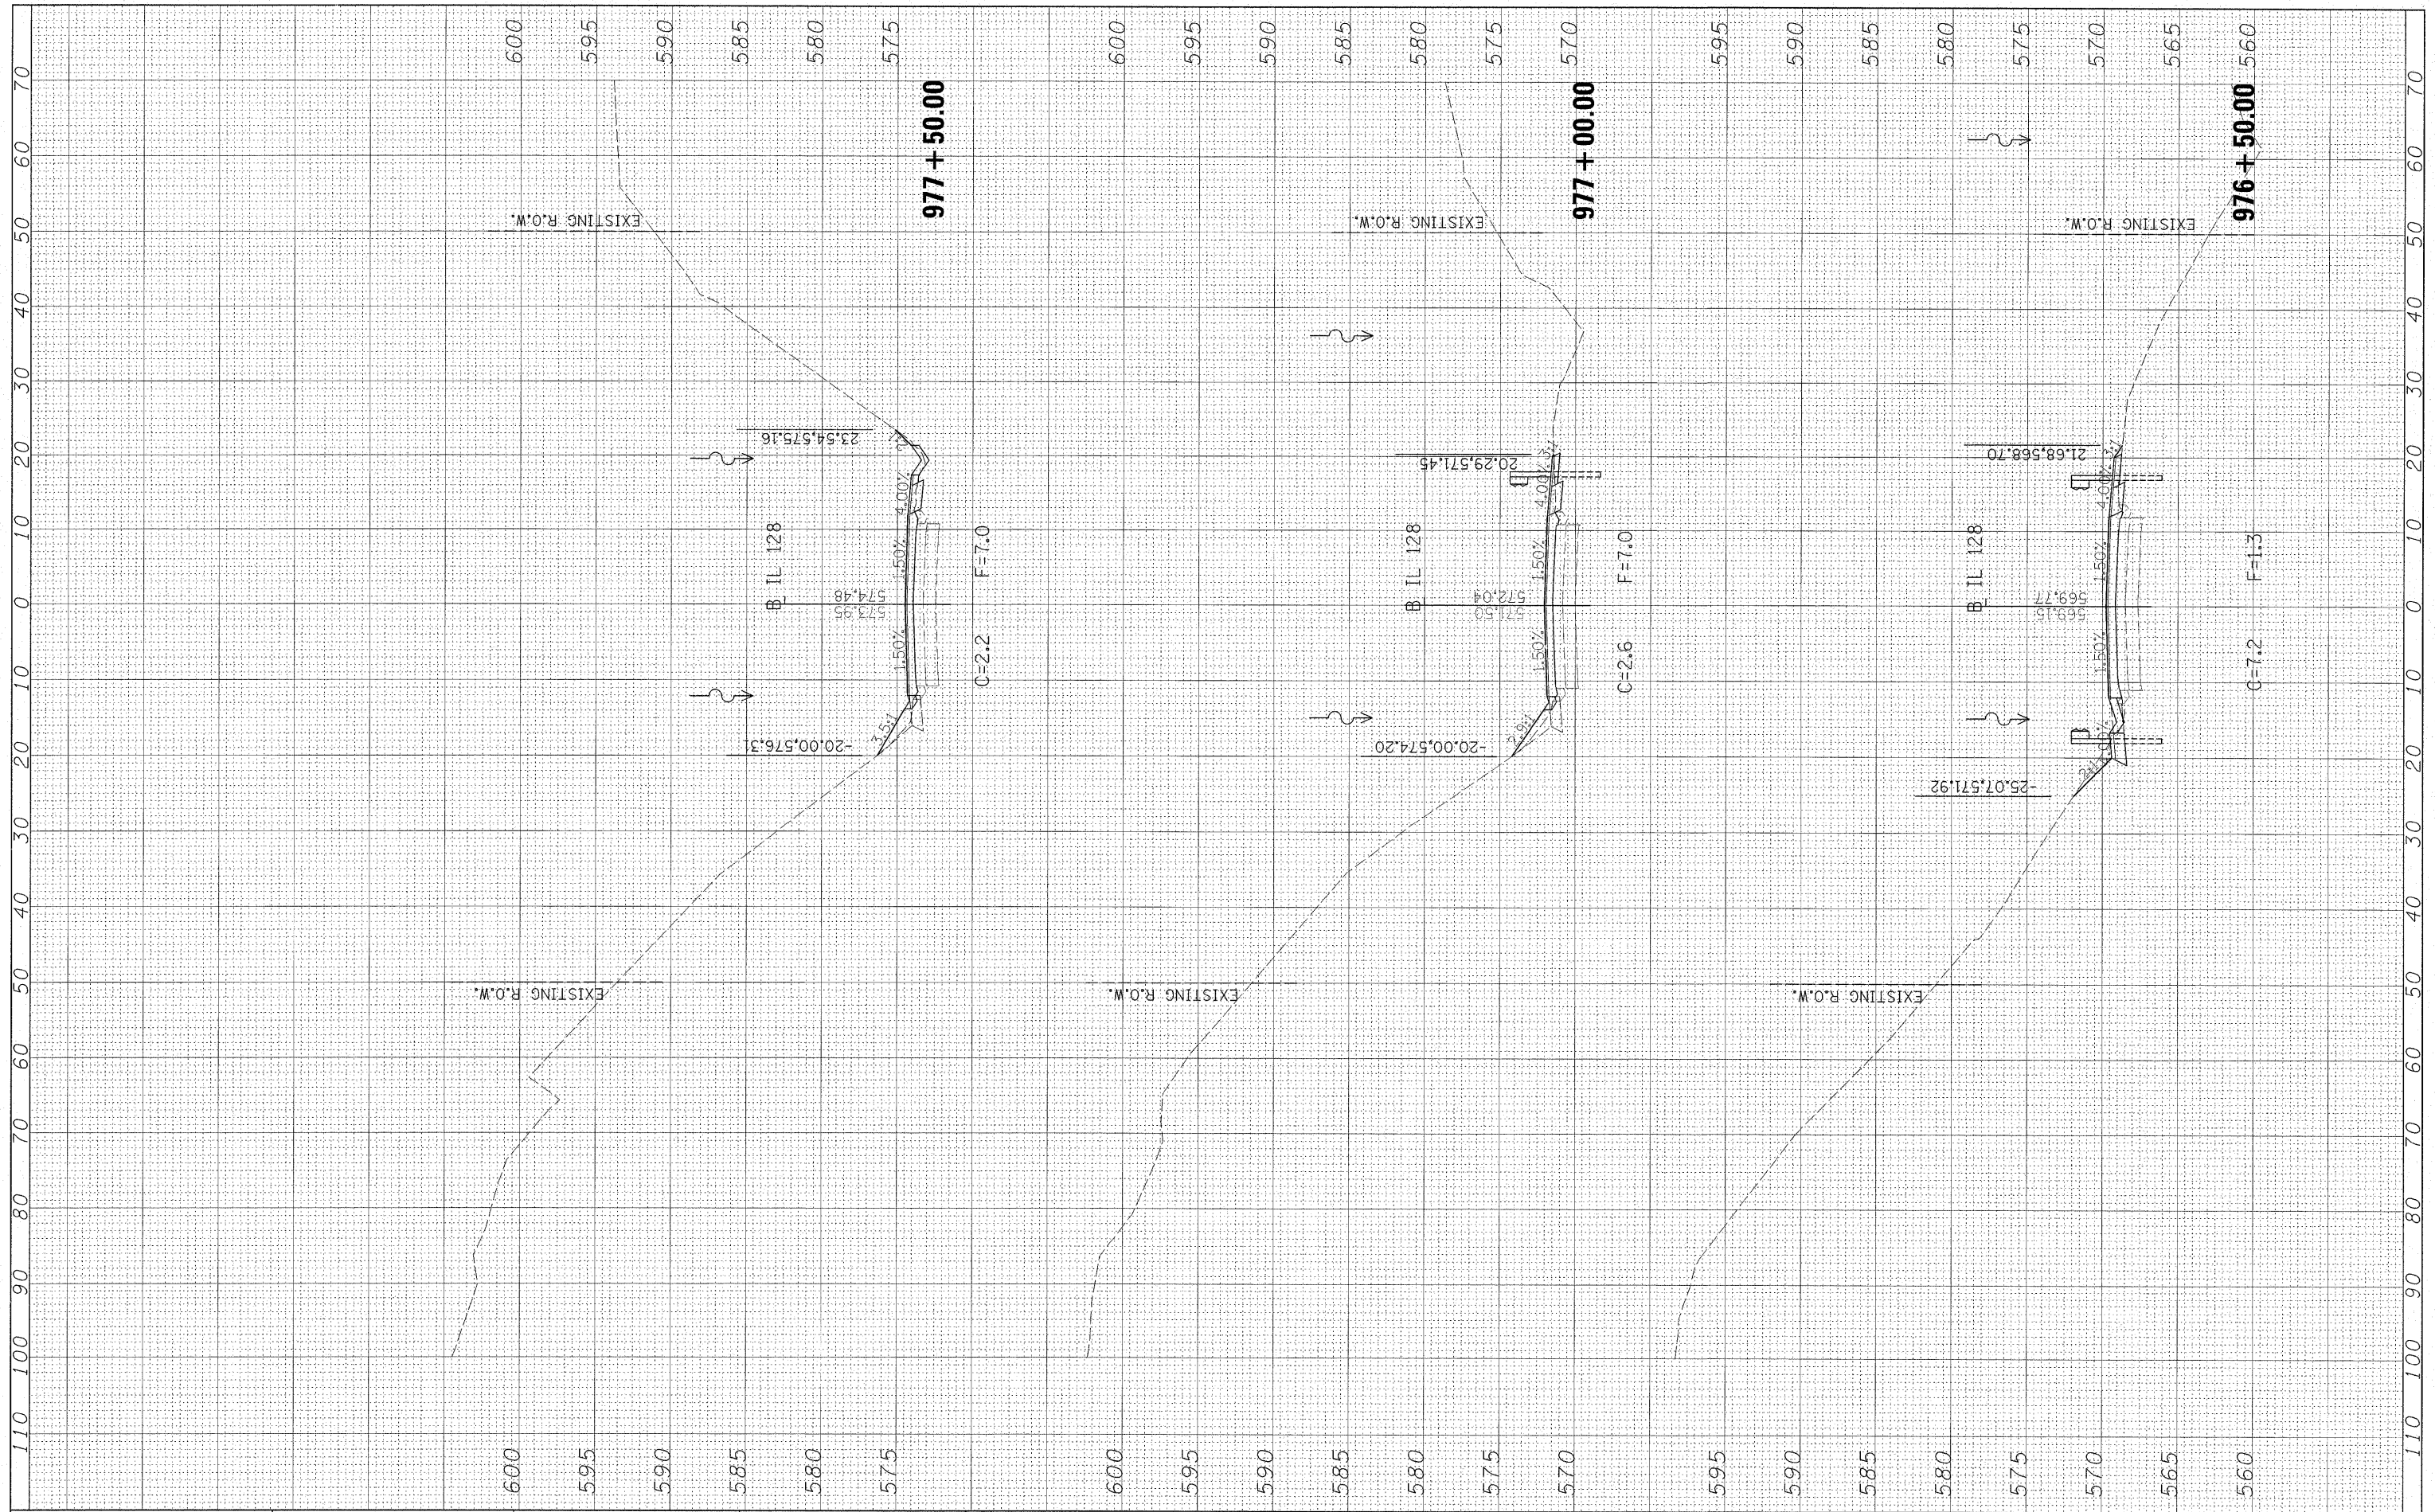

FILE NAME =  
#FILE#

USER NAME = #USER#	DESIGNED - JDS	REVISED -
PLOT SCALE = #SCALE#	DRAWN - JDS 10/14/08	REVISED -
PLOT DATE = #DATE#	CHECKED - GBM 10/14/08	REVISED -
	DATE - 10/15/08	REVISED -

**STATE OF ILLINOIS  
DEPARTMENT OF TRANSPORTATION**

**IL 128 OVER WOLF CREEK CROSS SECTIONS**

SCALE: SHEET NO. OF SHEETS STA. 976+50.00 TO STA. 977+50.00

F.A.S. RTE. 2801	SECTION (102B)B-1	COUNTY EFFINGHAM	TOTAL SHEETS 51	SHEET NO. 49
FED. ROAD DIST. NO.		ILLINOIS FED. AID PROJECT		
CONTRACT NO. 74232				