

SCALE 1" = 25'


TRAFFIC FLOW ARROW

WORK ZONE

TCB

MATCHLINE STA. 124 + 00

MATCHLINE STA. 131 + 00

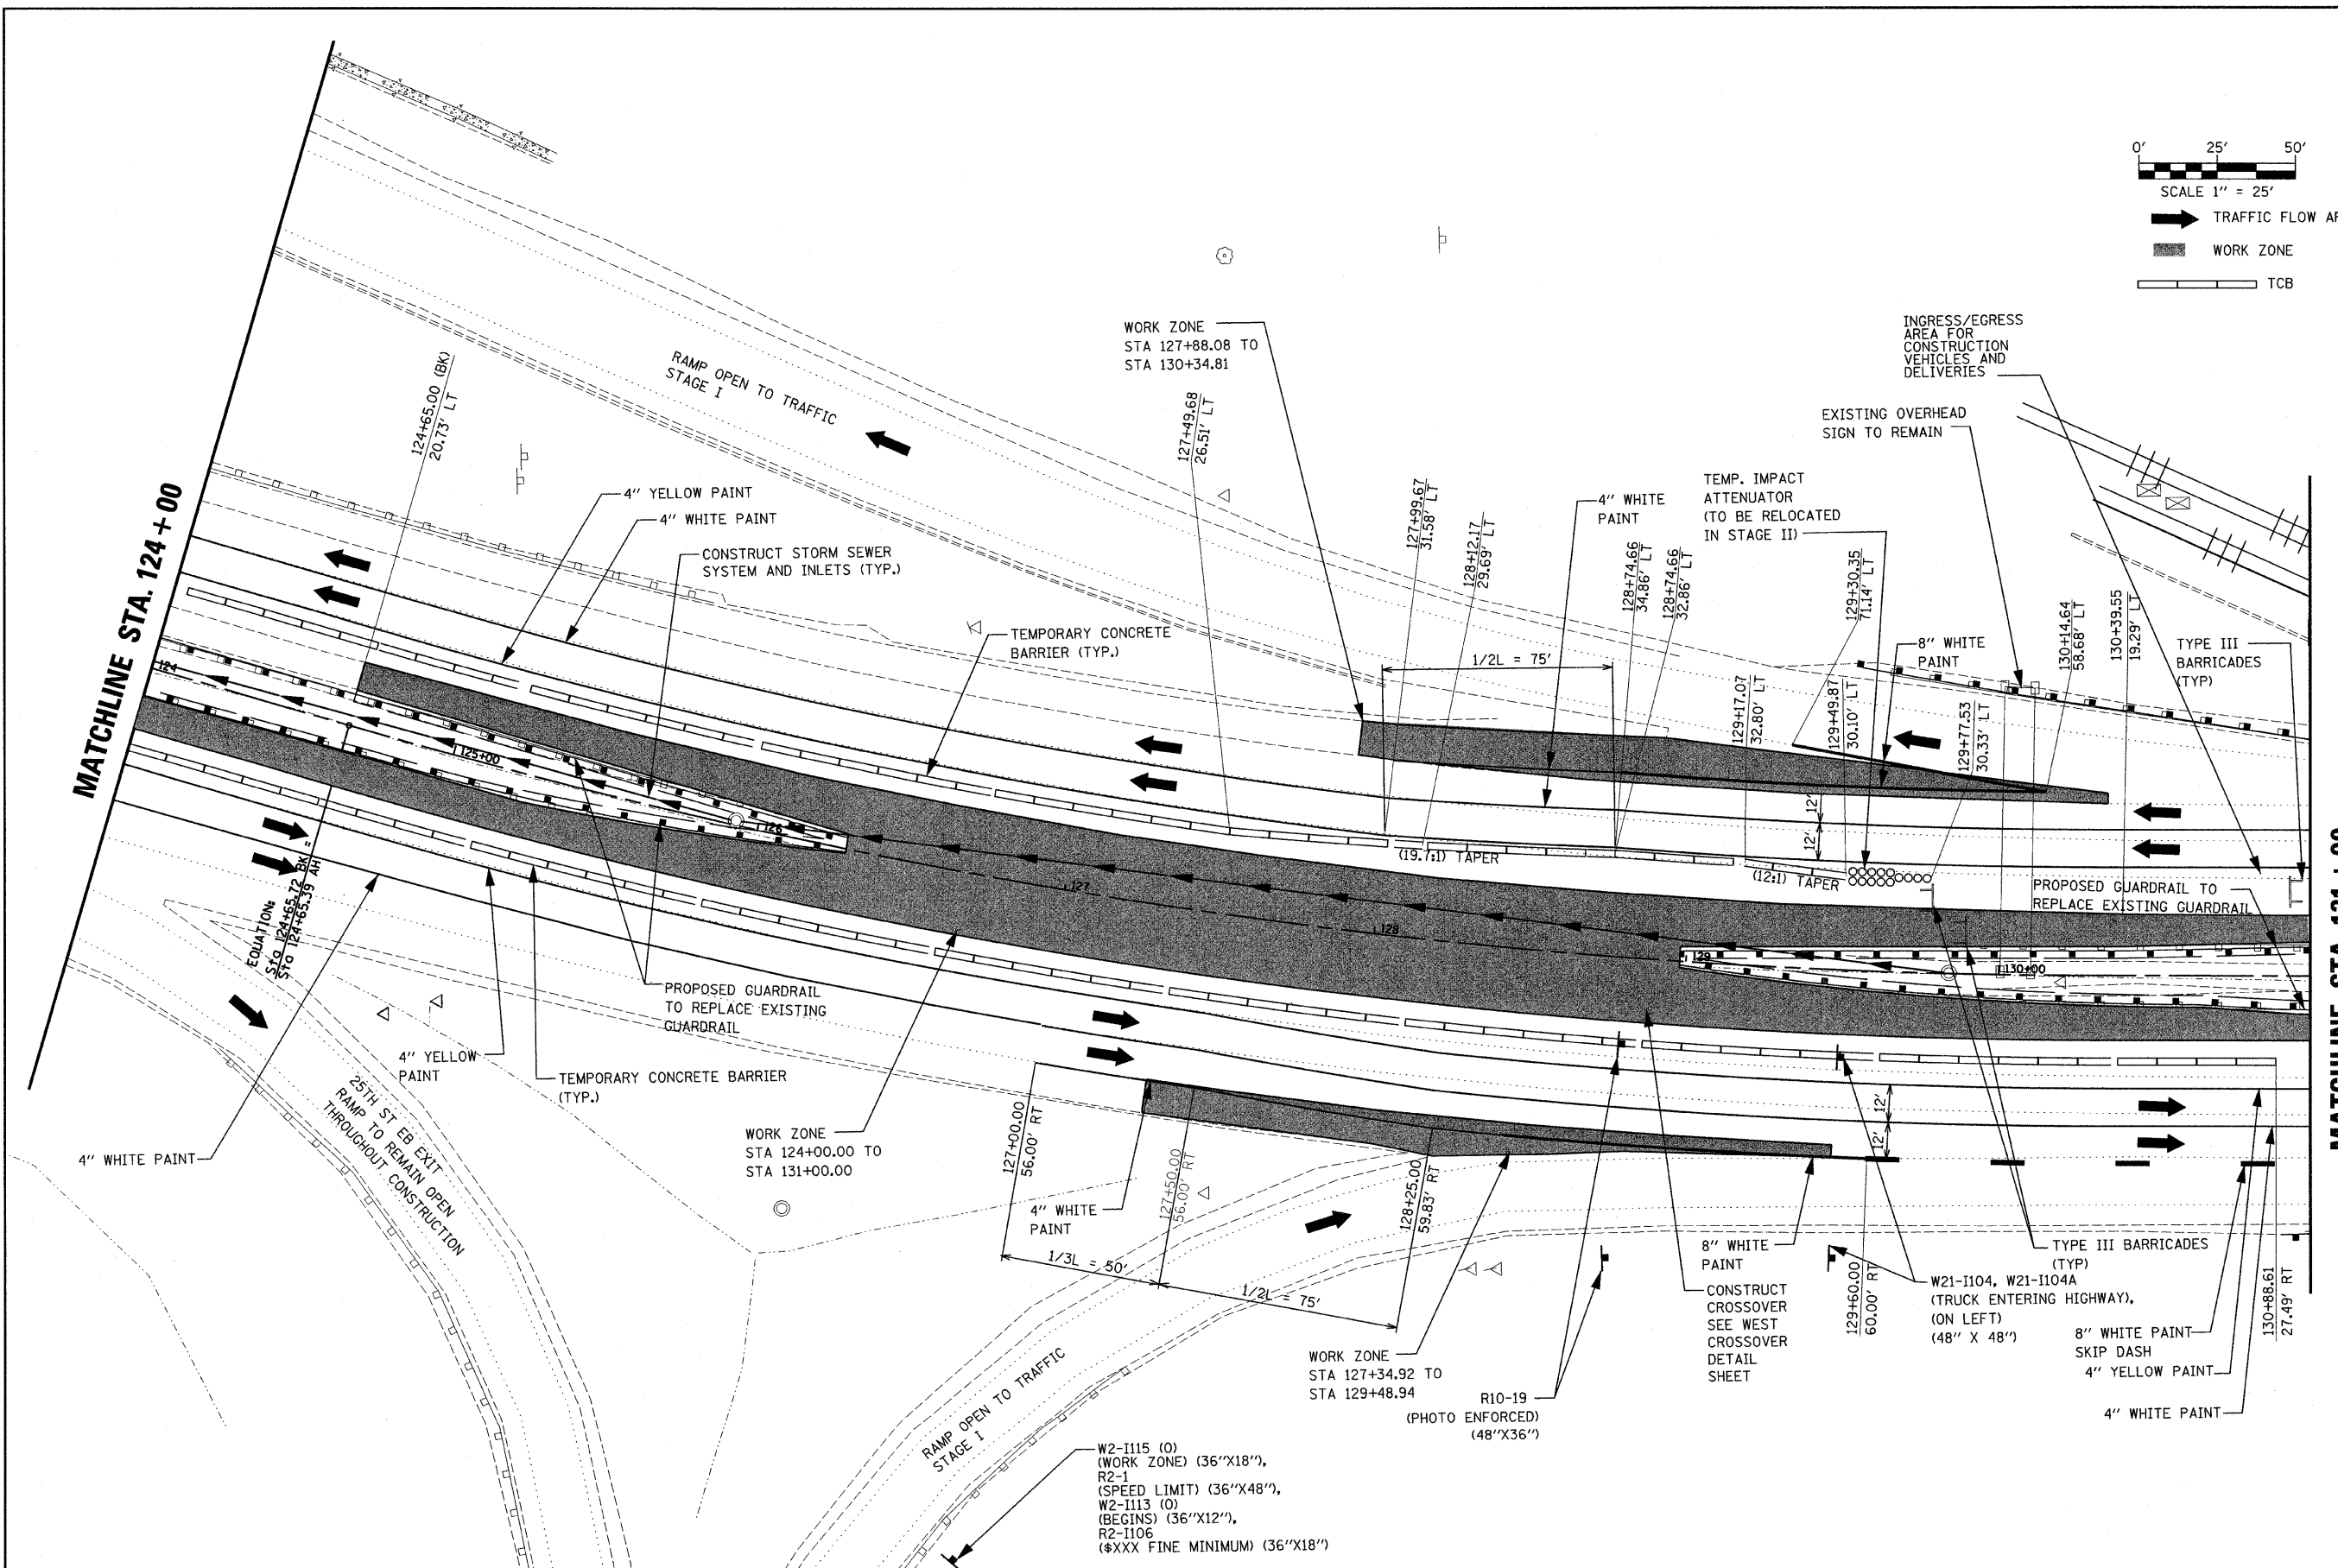

FILE NAME =	USER NAME = jheger	DESIGNED - DRB	REVISED -
P:\0606201B\dgn\CA00_Sheets\0876876-shr-tagging-003.dgn		DRAWN - MLS	REVISED -
PLOT SCALE = 25.0000' / IN.		CHECKED - SJK	REVISED -
PLOT DATE = 8/7/2009		DATE -	REVISED -

DESIGNED - DRB	REVISED -
DRAWN - MLS	REVISED -
CHECKED - SJK	REVISED -
DATE -	REVISED -

**STATE OF ILLINOIS
DEPARTMENT OF TRANSPORTATION**

**TRAFFIC CONTROL PLAN - STAGE I
WEST CROSSOVER**

SCALE: 1/25 SHEET NO. 3 OF 22 SHEETS STA. 124+00 TO STA. 131+00

F.A.I. RTE.	SECTION	COUNTY	TOTAL SHEETS	SHEET NO.
64	82-2VB-2	ST. CLAIR	153	22
FED. ROAD DIST. NO. 8 ILLINOIS FED. AID PROJECT			CONTRACT NO. 76867	