


MATCHLINE STA. 131+00

MATCHLINE STA. 138+00

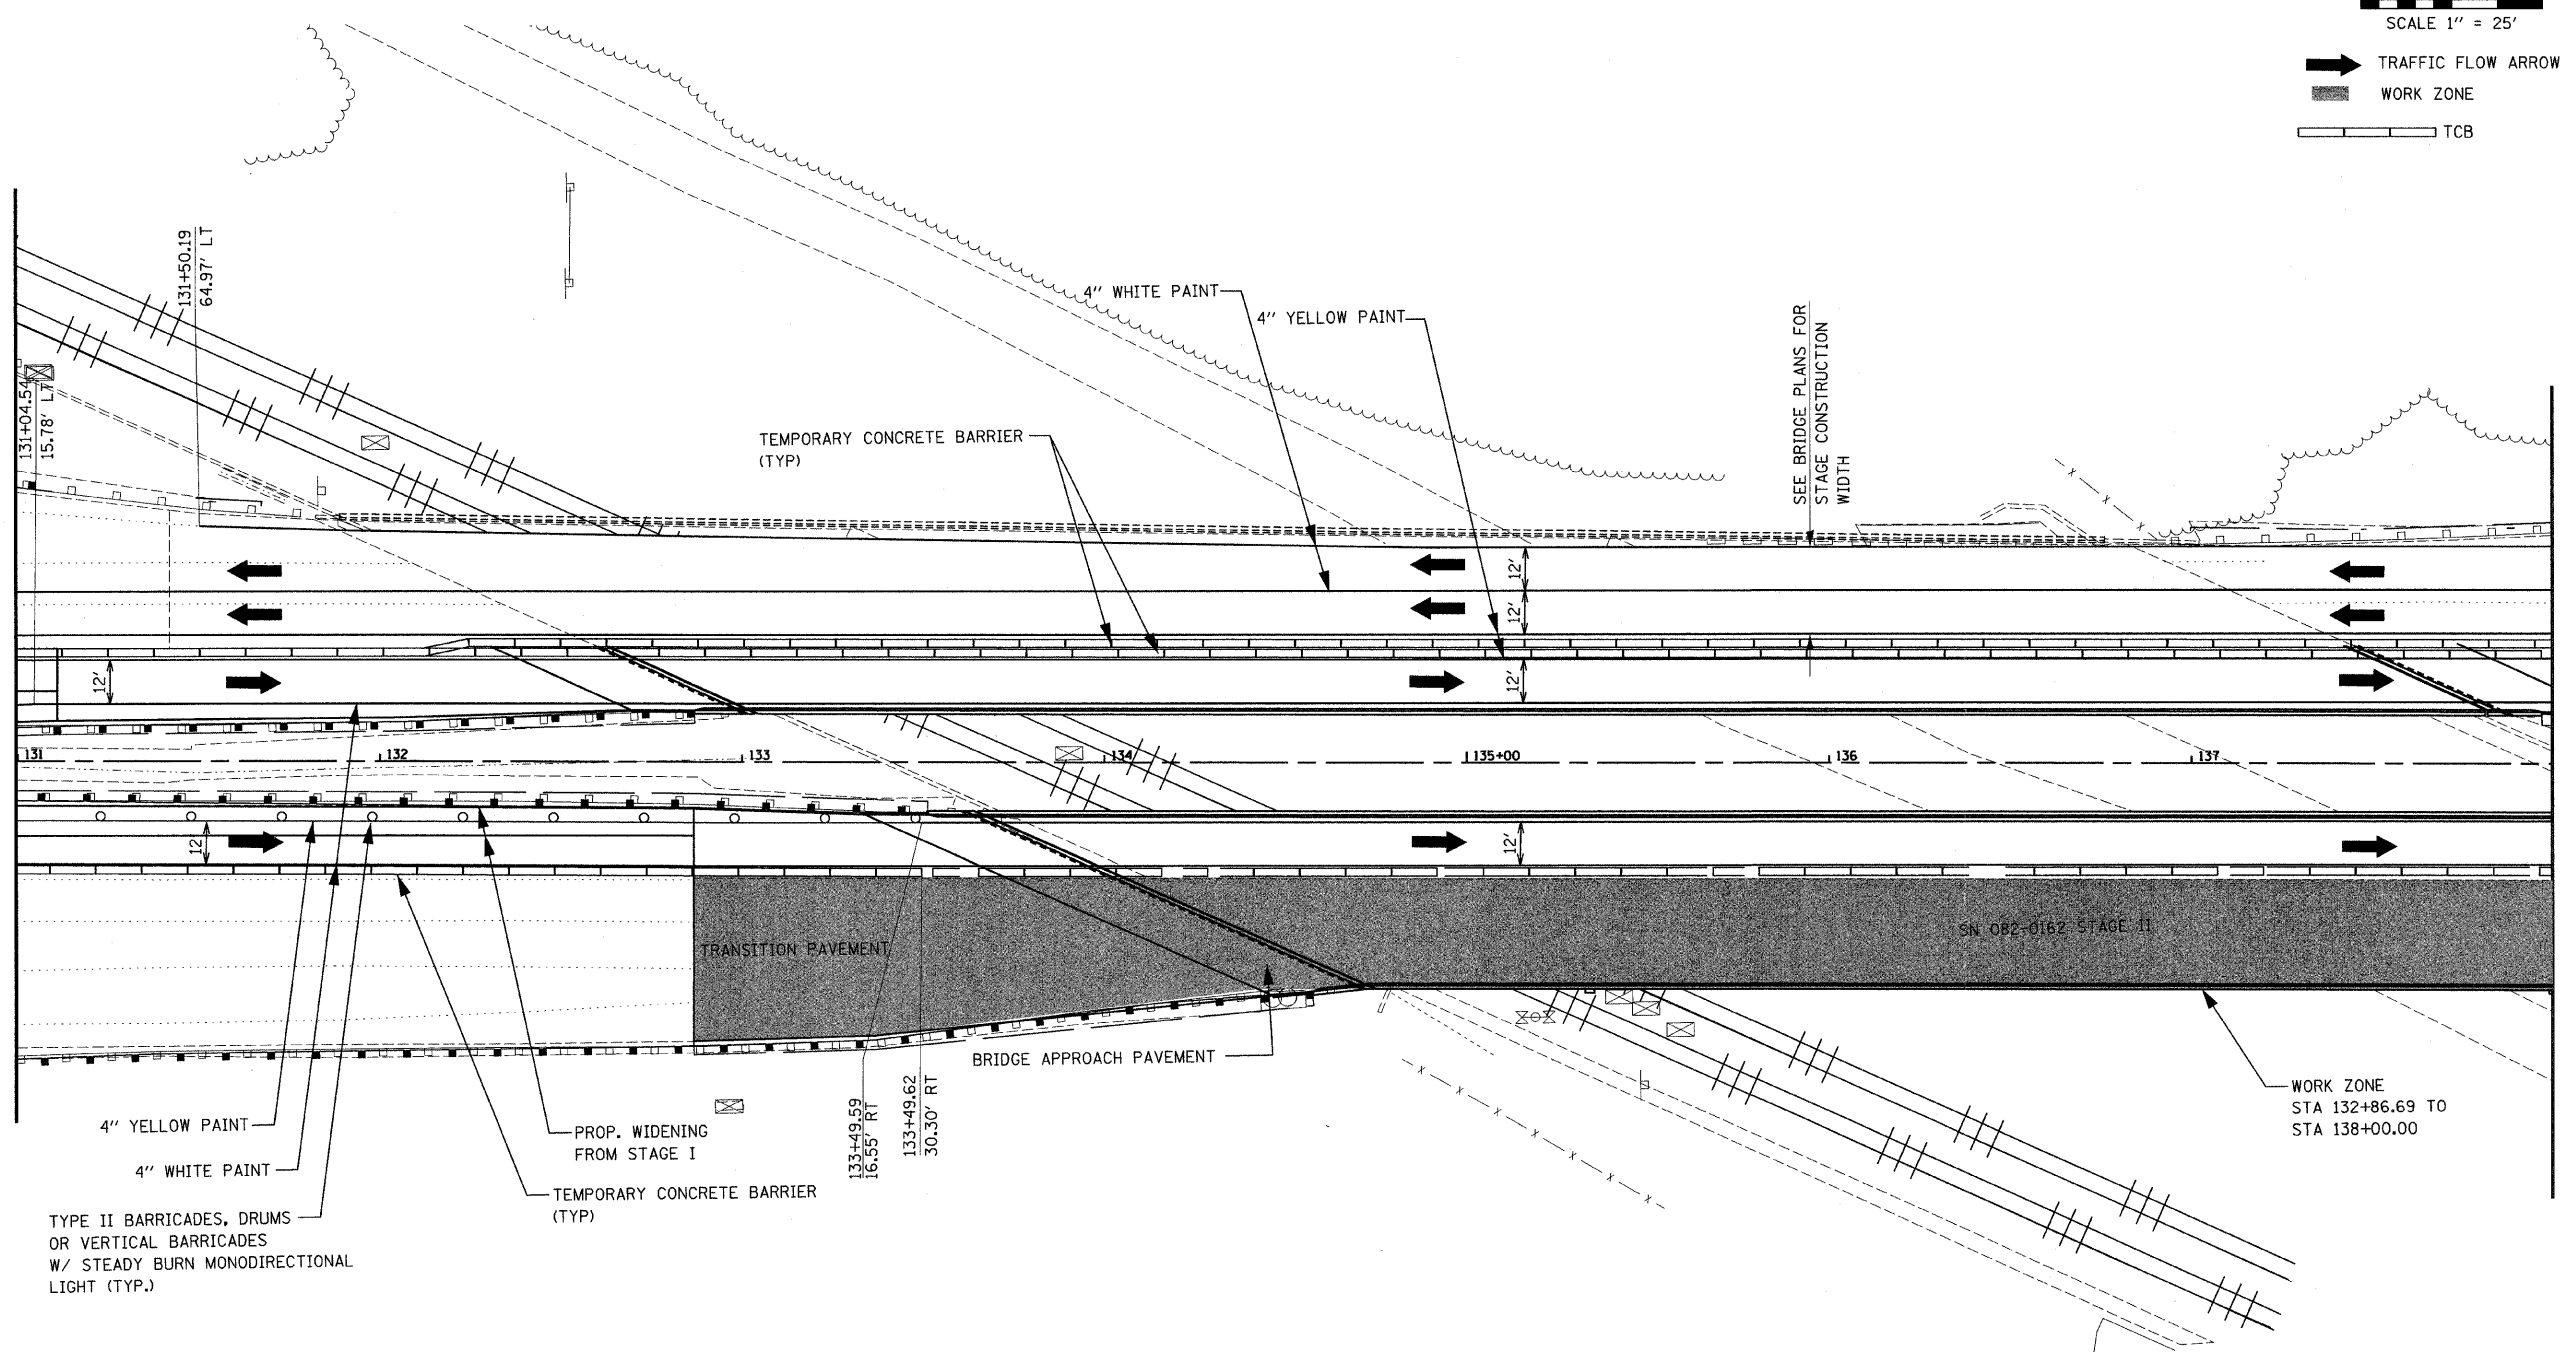

TYPE II BARRICADES, DRUMS
OR VERTICAL BARRICADES
W/ STEADY BURN MONODIRECTIONAL
LIGHT (TYP.)

FILE NAME =	USER NAME = jheger	DESIGNED - DRB	REVISED -
P:\0606013\13\CAD\ Sheets\0876876-sh\staging-010.dgn		DRAWN - MLS	REVISED -
PLOT SCALE = 25.0000' / IN.		CHECKED - SJK	REVISED -
PLOT DATE = 8/7/2009		DATE -	REVISED -

**STATE OF ILLINOIS
DEPARTMENT OF TRANSPORTATION**

TRAFFIC CONTROL PLAN - STAGE II

SCALE: 1:25 SHEET NO. 10 OF 22 SHEETS STA. 131+00 TO STA. 138+00

F.A.I. RTE.	SECTION	COUNTY	TOTAL SHEETS	SHEET NO.
64	82-2VB-2	ST. CLAIR	153	29
CONTRACT NO. 76867				
FED. ROAD DIST. NO. 8 ILLINOIS FED. AID PROJECT				