


MATCHLINE STA. 138+00

MATCHLINE STA. 145+00

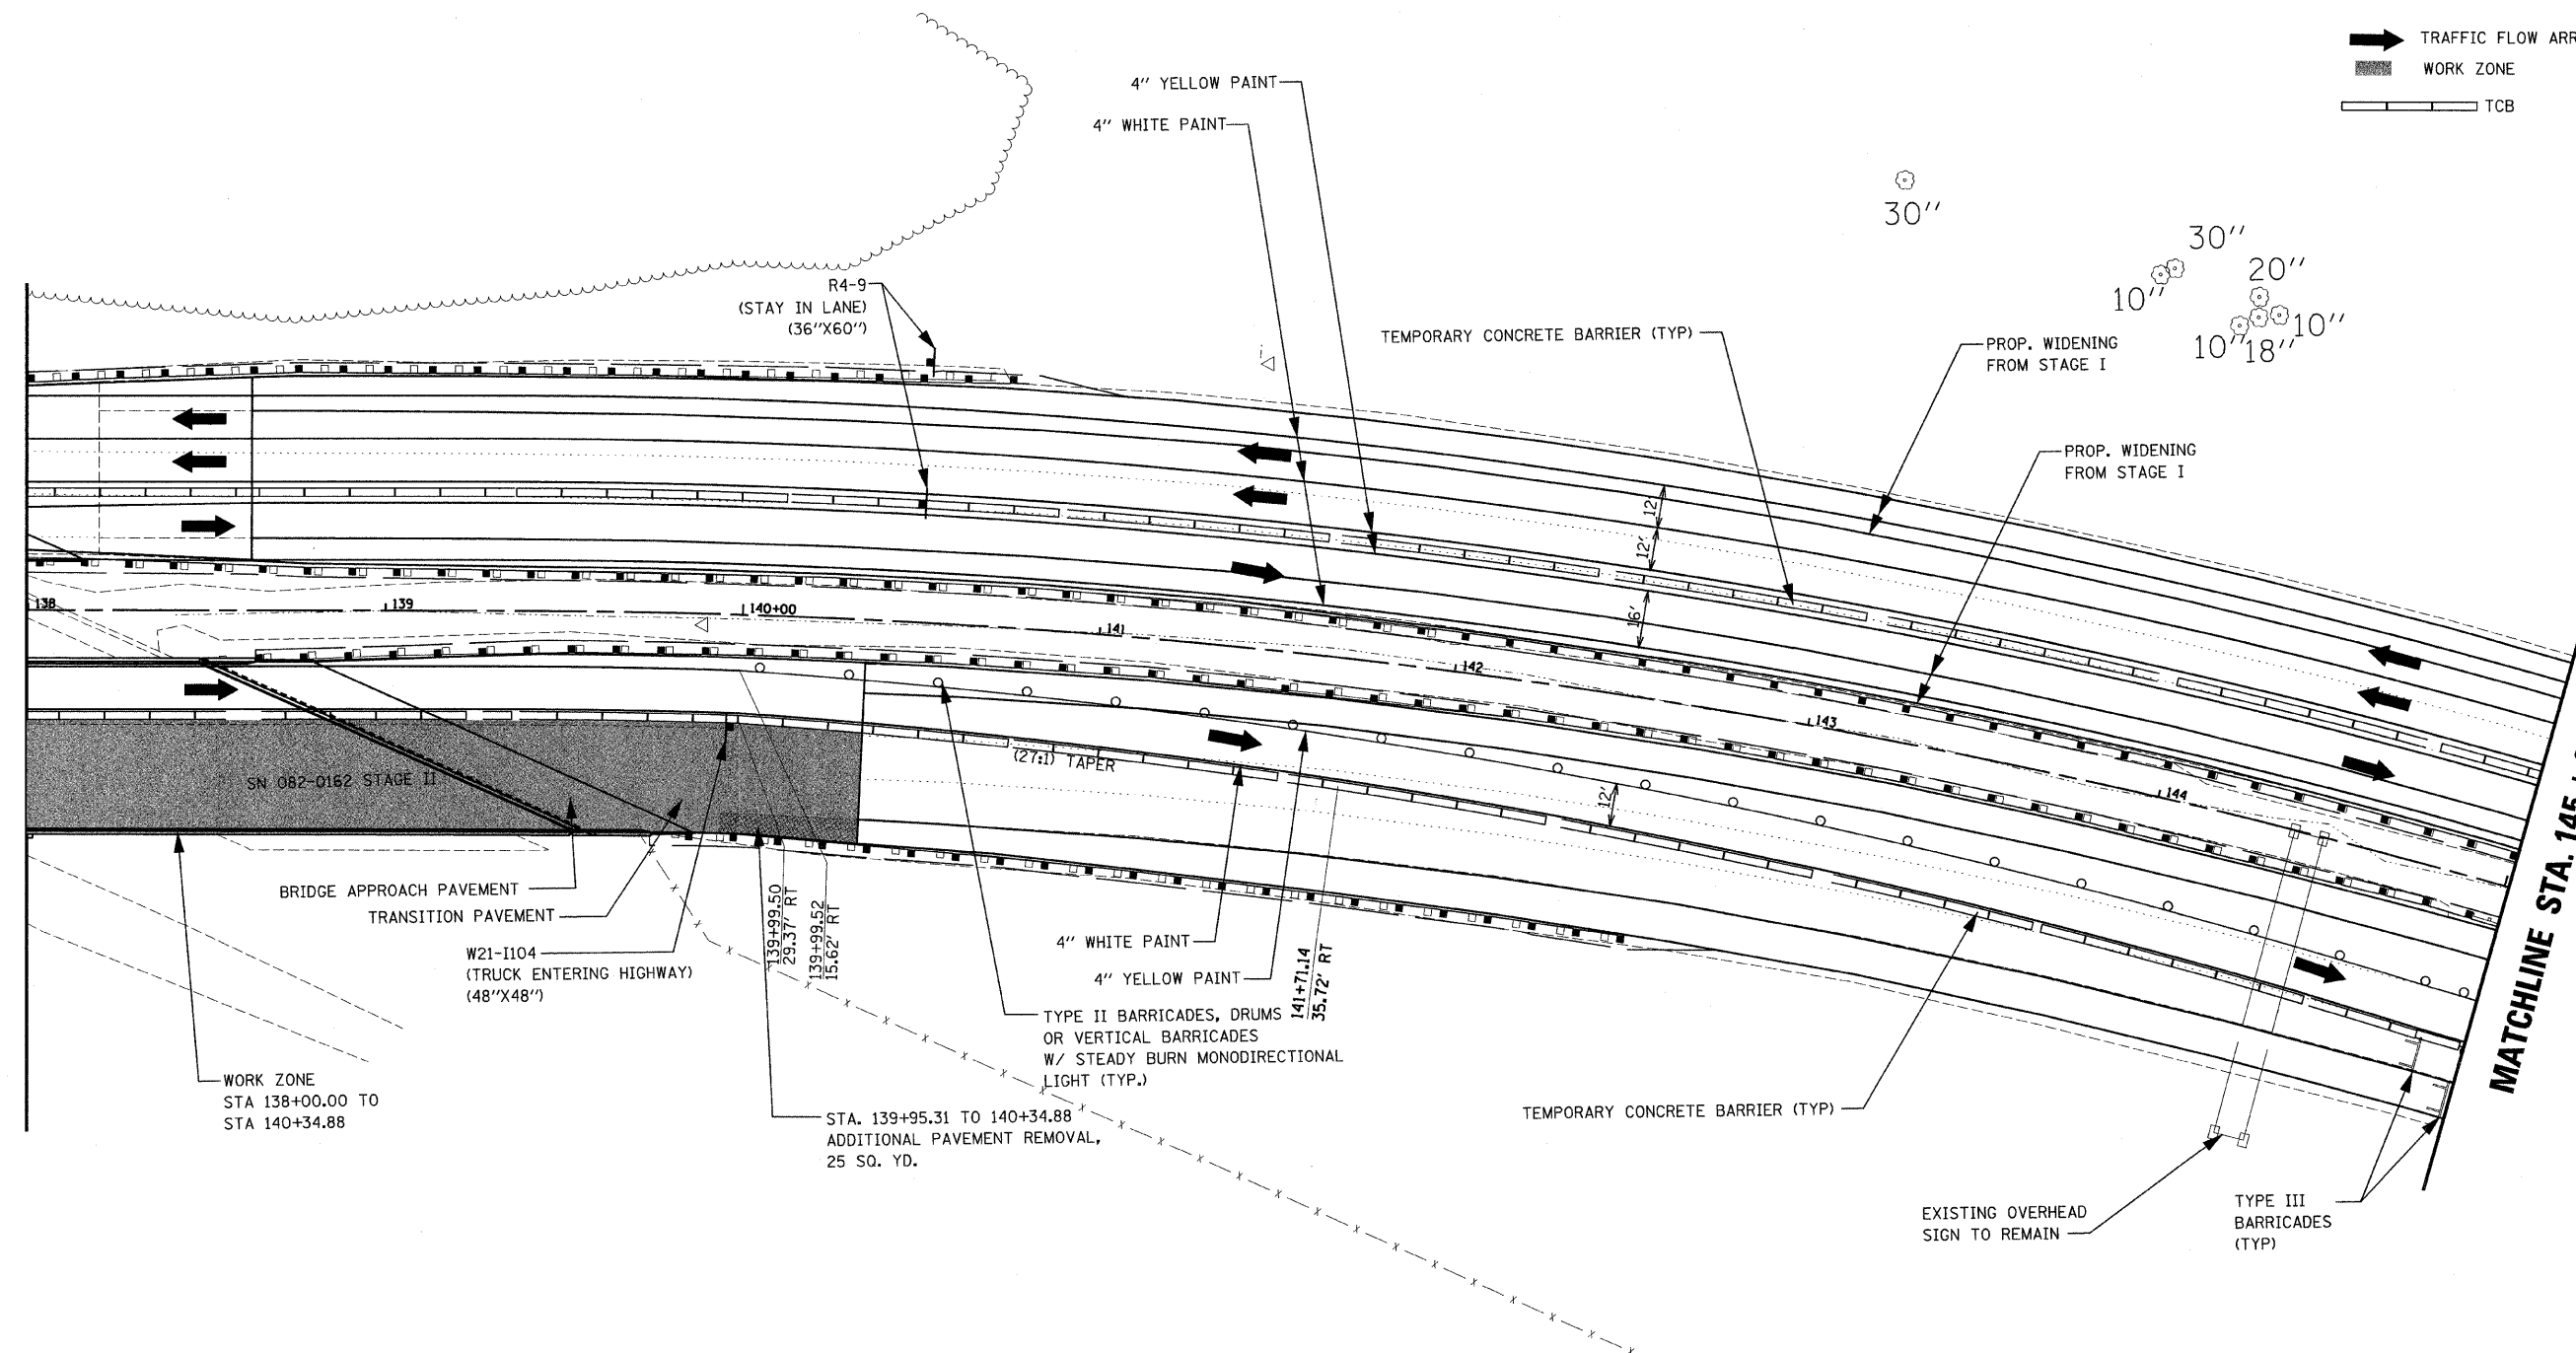

FILE NAME = P:\060601B\01\000 Sheets\0876876-sh2	USER NAME = jheger staging-011.dgn	DESIGNED - DRB DRAWN - MLS	REVISED - REVISED -	STATE OF ILLINOIS DEPARTMENT OF TRANSPORTATION	TRAFFIC CONTROL PLAN - STAGE II			F.A.I. RTE. 64	SECTION 82-2VB-2	COUNTY ST. CLAIR	TOTAL SHEETS 153	SHEET NO. 30	
	PLOT SCALE = 25,0000' / IN.	CHECKED - SJK DATE -	REVISED - REVISED -					SCALE: 1:25	SHEET NO. 11 OF 22 SHEETS	STA. 138+00 TO STA. 145+00	CONTRACT NO. 76867		
	PLOT DATE = 8/7/2009	DATE -	REVISED -								FED. ROAD DIST. NO. 8 ILLINOIS FED. AID PROJECT		