


MATCHLINE STA. 138+00

MATCHLINE STA. 145+00

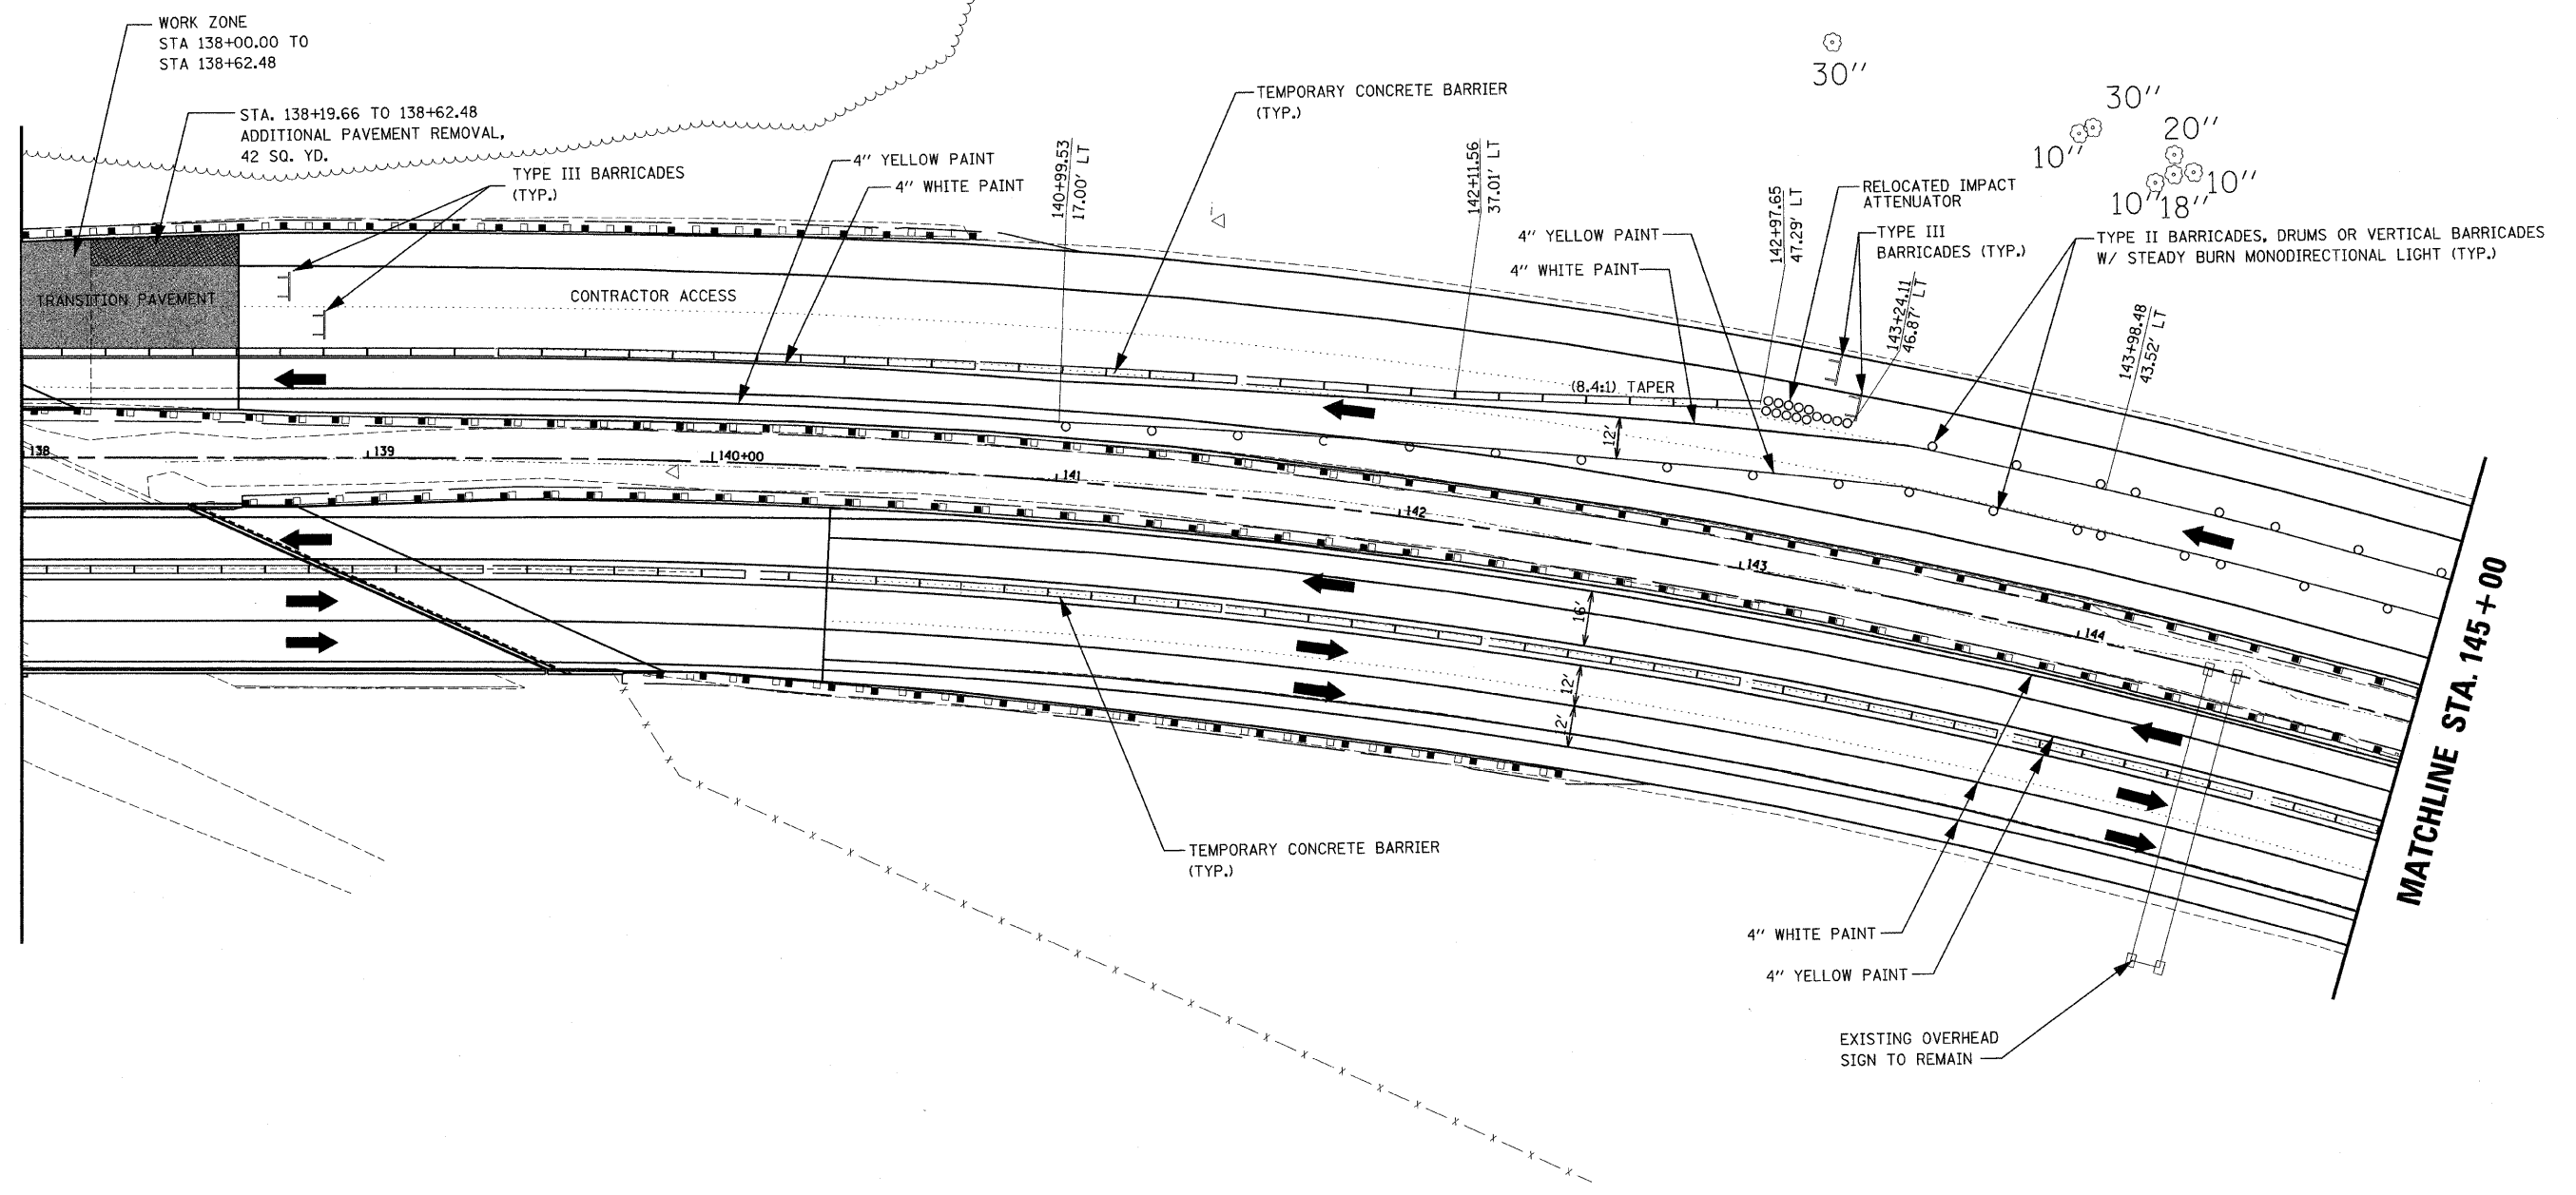

FILE NAME = P:\060601B\CADD Sheets\0876876-sh1	USER NAME = jheger staging-017.dgn	DESIGNED - DRB DRAWN - MLS	REVISED - REVISED - REVISED - REVISED -	STATE OF ILLINOIS DEPARTMENT OF TRANSPORTATION	TRAFFIC CONTROL PLAN - STAGE III	F.A.I. RTE. 64	SECTION 82-2VB-2	COUNTY ST. CLAIR	TOTAL SHEETS 153	SHEET NO. 36
	PLOT SCALE = 25.0000" / IN. PLOT DATE = 8/7/2009	CHECKED - SJK DATE -	SCALE: 1/25 SHEET NO. 17 OF 22 SHEETS STA. 138+00 TO STA. 145+00			CONTRACT NO. 76867 FED. ROAD DIST. NO. 8 ILLINOIS FED. AID PROJECT				