
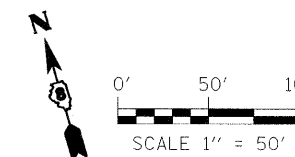


NOTE:
SIGNAGE TO REMAIN IN PLACE
PAVEMENT MARKING TO BE PLACED AS INDICATED IN STANDARD 780001.
RAISED REFLECTIVE PAVEMENT MARKERS TO BE PLACED AS INDICATED IN STANDARD 781001.

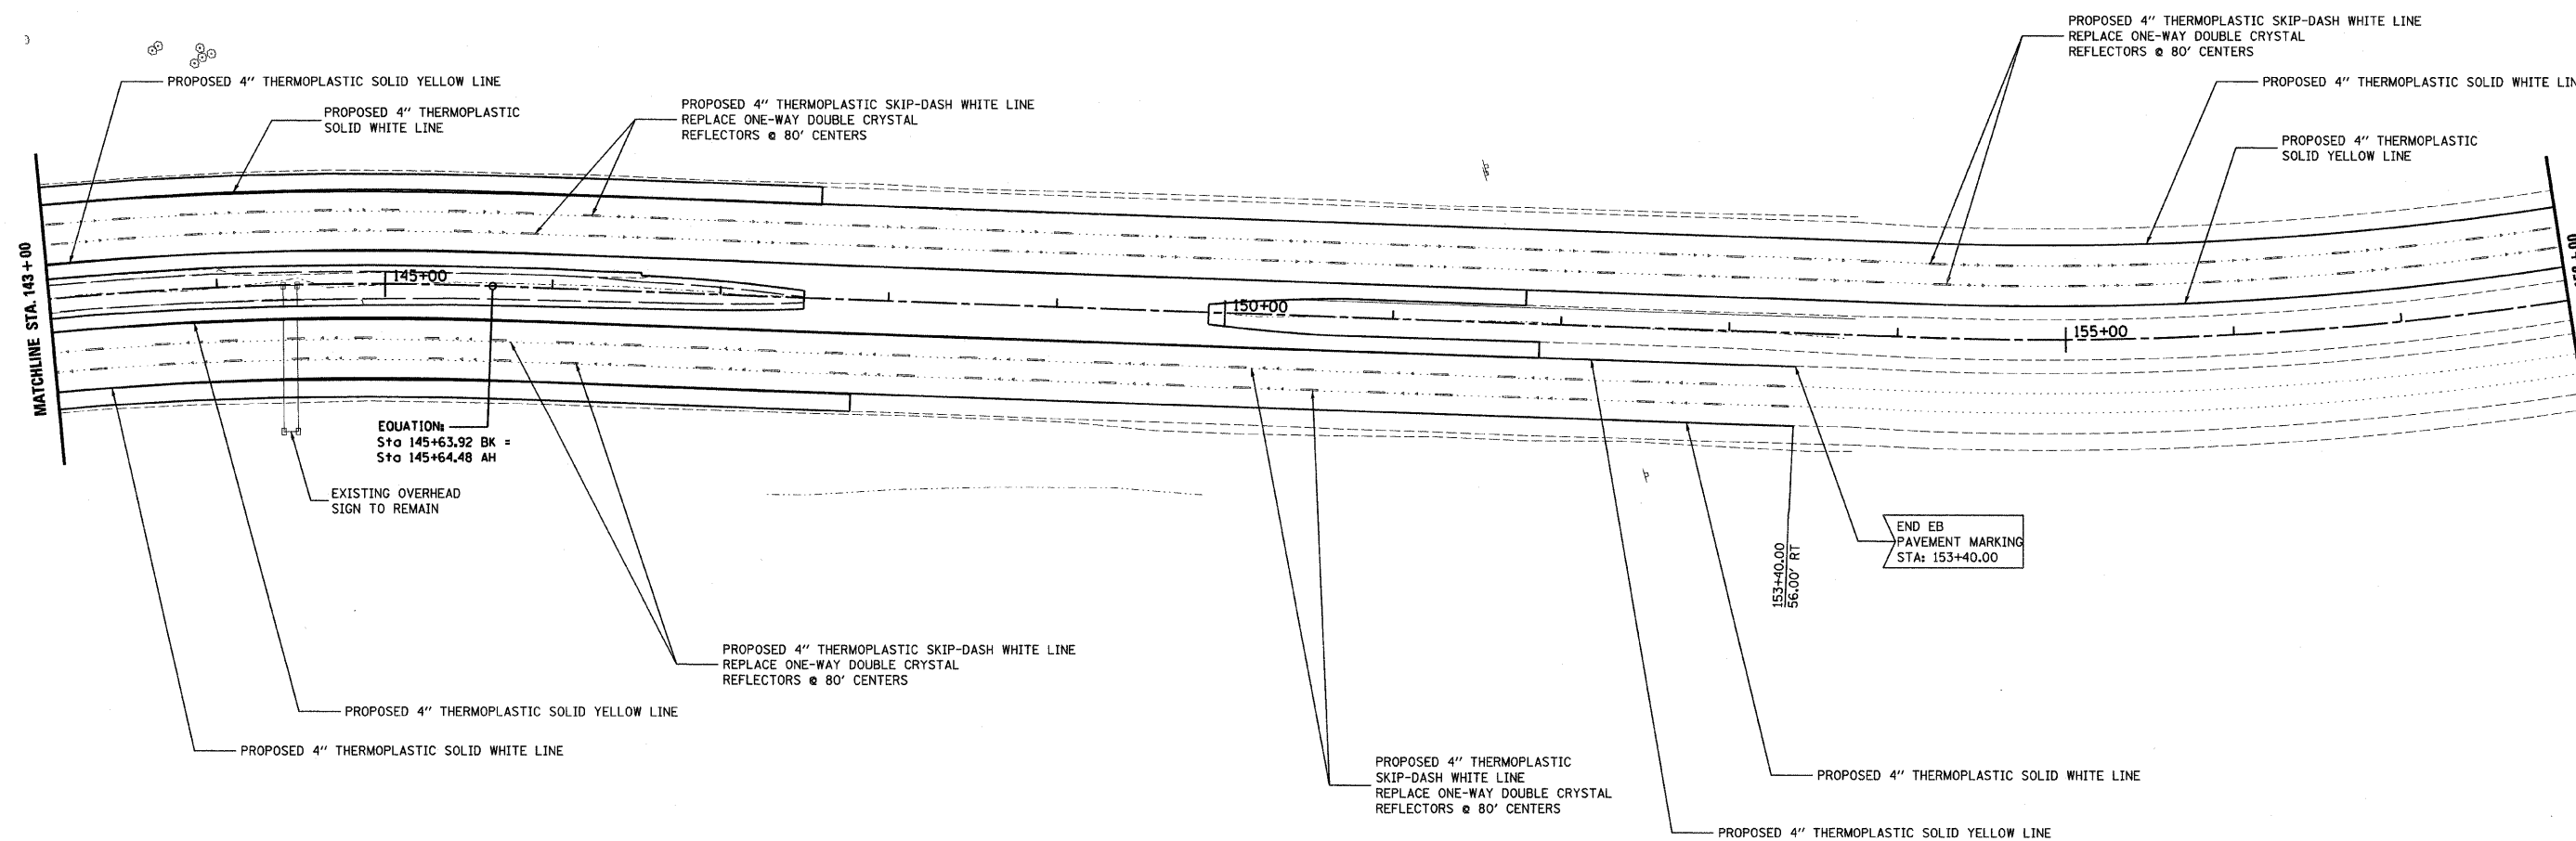

FILE NAME =	USER NAME = mschwier.john	DESIGNED - DRB	REVISED -	STATE OF ILLINOIS DEPARTMENT OF TRANSPORTATION	PAVEMENT MARKING PLAN				F.A.I. RTE.	SECTION	COUNTY	TOTAL SHEETS	SHEET NO.
P:\B68601B\CADD Sheets\0876876-ahh-bmk-003.dgn	DRAWN - MLS	REVISED -	REVISED -		SCALE:	SHEET NO. 3 OF 4 SHEETS	STA. 143+00.00 TO STA. 150+87.45	64	82-2VB-2	ST. CLAIR	153	53	
PLOT SCALE = 50.0000' / IN.	CHECKED - SJK	REVISED -	REVISED -		CONTRACT NO. 76867								
PLOT DATE = 8/7/2009	DATE -	REVISED -	REVISED -		FED. ROAD DIST. NO. 8 ILLINOIS FED. AID PROJECT								