
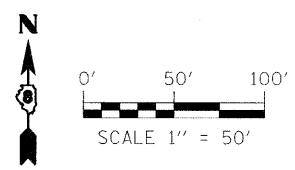


NOTE:
 SIGNAGE TO REMAIN IN PLACE
 PAVEMENT MARKING TO BE PLACED
 AS INDICATED IN STANDARD 780001.
 RAISED REFLECTIVE PAVEMENT MARKERS
 TO BE PLACED AS INDICATED IN STANDARD 781001.

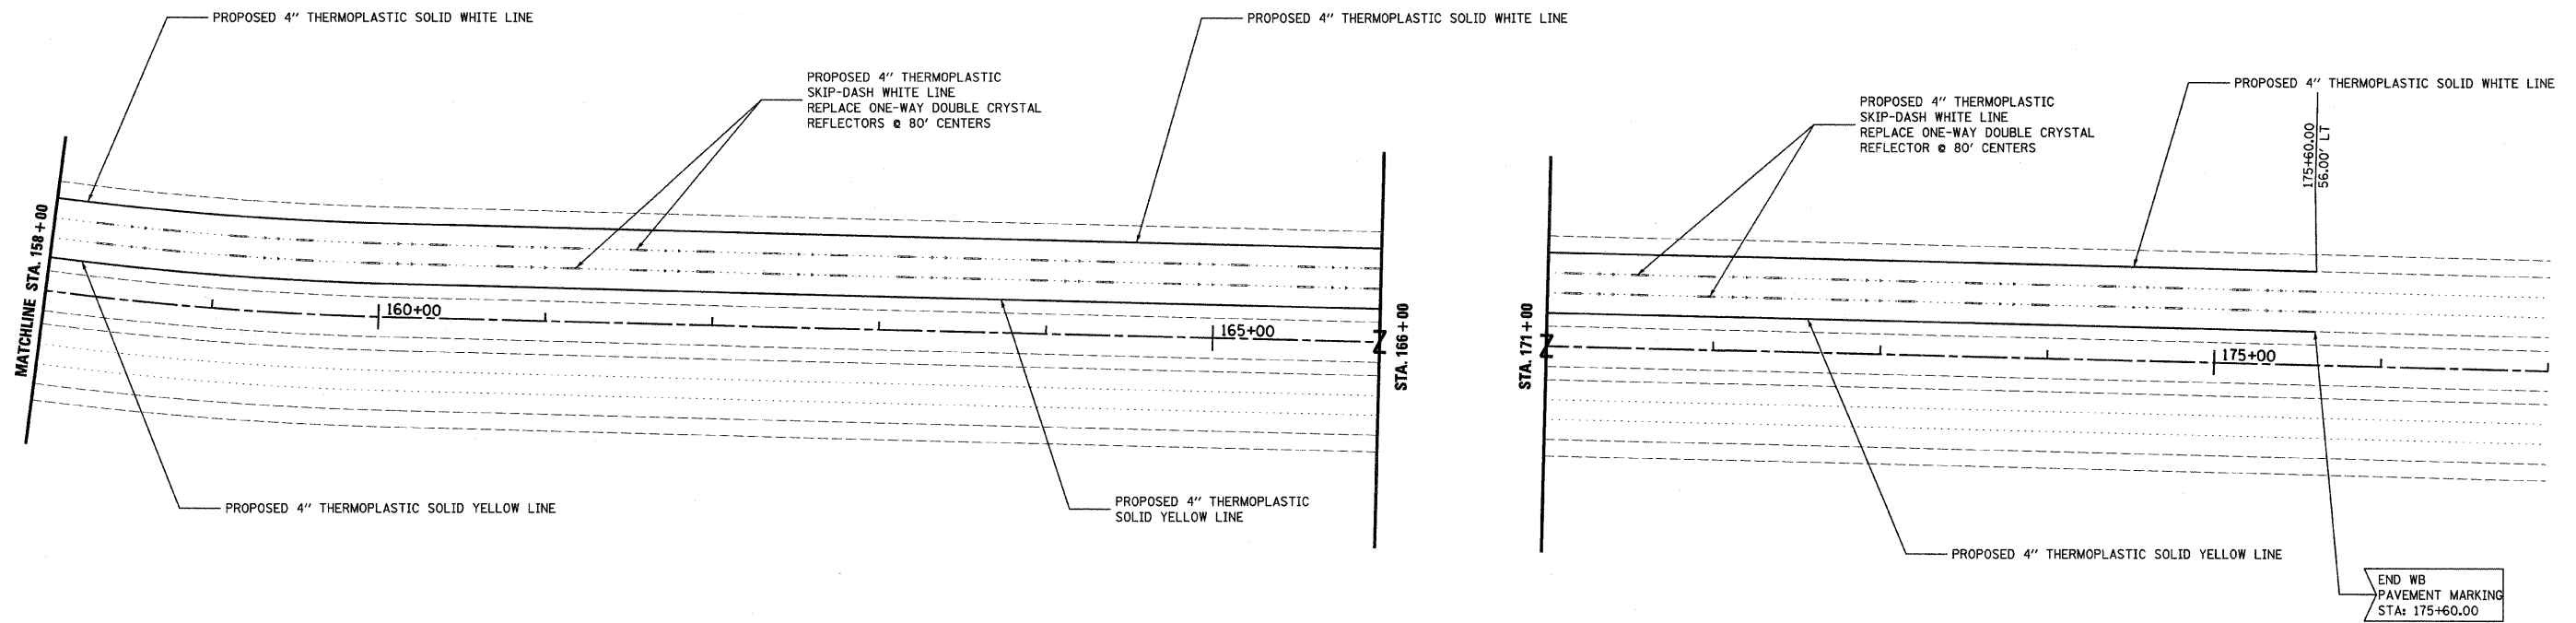

FILE NAME =	USER NAME = mschwier.john	DESIGNED - DRB	REVISED -
P:\060621B\1\CAD Sheets\0876876-shht-004.dgn		DRAWN - MLS	REVISED -
	PLOT SCALE = 50.0000' / IN.	CHECKED - SJK	REVISED -
	PLOT DATE = 8/7/2009	DATE -	REVISED -

**STATE OF ILLINOIS
 DEPARTMENT OF TRANSPORTATION**

PAVEMENT MARKING PLAN	
SCALE:	SHEET NO. 4 OF 4 SHEETS STA. 158+00.00 TO STA. 175+60.00

F.A.I. RTE.	SECTION	COUNTY	TOTAL SHEETS	SHEET NO.
64	82-2VB-2	ST. CLAIR	153	54
CONTRACT NO. 76867				
FED. ROAD DIST. NO. 8 ILLINOIS FED. AID PROJECT				