

NORTH EDGE OF SHOULDER

Location	Station	Offset	Theoretical Grade Elevations	Theoretical Grade Elevations Adjusted For Dead Load Deflection
W End of W Appr	13149.87	-35.54	445.27	445.27
A	13159.87	-35.42	445.53	445.53
B	13169.87	-35.30	445.79	445.79
E End of W Appr	13180.70	-35.17	446.06	446.06

NORTH EDGE OF PAVEMENT RAMP K

Location	Station	Offset	Theoretical Grade Elevations	Theoretical Grade Elevations Adjusted For Dead Load Deflection
W End of W Appr	13161.29	-30.46	445.67	445.67
A	13171.29	-30.34	445.93	445.93
B	13181.29	-30.22	446.18	446.18
E End of W Appr	13192.12	-30.09	446.44	446.44

NORTH EDGE OF CENTER LANE

Location	Station	Offset	Theoretical Grade Elevations	Theoretical Grade Elevations Adjusted For Dead Load Deflection
W End of W Appr	13202.75	-12.00	447.07	447.07
A	13212.75	-12.00	447.29	447.29
B	13222.75	-12.00	447.51	447.51
E End of W Appr	13232.75	-12.00	447.72	447.72

PGL WB LANES

Location	Station	Offset	Theoretical Grade Elevations	Theoretical Grade Elevations Adjusted For Dead Load Deflection
W End of W Appr	13229.70	0.00	447.85	447.85
A	13239.70	0.00	448.05	448.05
B	13249.70	0.00	448.25	448.25
E End of W Appr	13259.70	0.00	448.45	448.45

STAGE I CONSTRUCTION JOINT


Location	Station	Offset	Theoretical Grade Elevations	Theoretical Grade Elevations Adjusted For Dead Load Deflection
W End of W Appr	13233.07	1.50	447.89	447.89
A	13243.07	1.50	448.10	448.10
B	13253.07	1.50	448.29	448.29
E End of W Appr	13263.07	1.50	448.49	448.49

SOUTH EDGE OF PAVEMENT

Location	Station	Offset	Theoretical Grade Elevations	Theoretical Grade Elevations Adjusted For Dead Load Deflection
W End of W Appr	13256.65	12.00	448.20	448.20
A	13266.65	12.00	448.39	448.39
B	13276.65	12.00	448.57	448.57
E End of W Appr	13286.65	12.00	448.74	448.74

SOUTH EDGE OF SHOULDER

Location	Station	Offset	Theoretical Grade Elevations	Theoretical Grade Elevations Adjusted For Dead Load Deflection
W End of W Appr	13268.07	17.08	448.31	448.31
A	13278.07	17.08	448.49	448.49
B	13288.07	17.08	448.66	448.66
E End of W Appr	13298.07	17.08	448.83	448.83

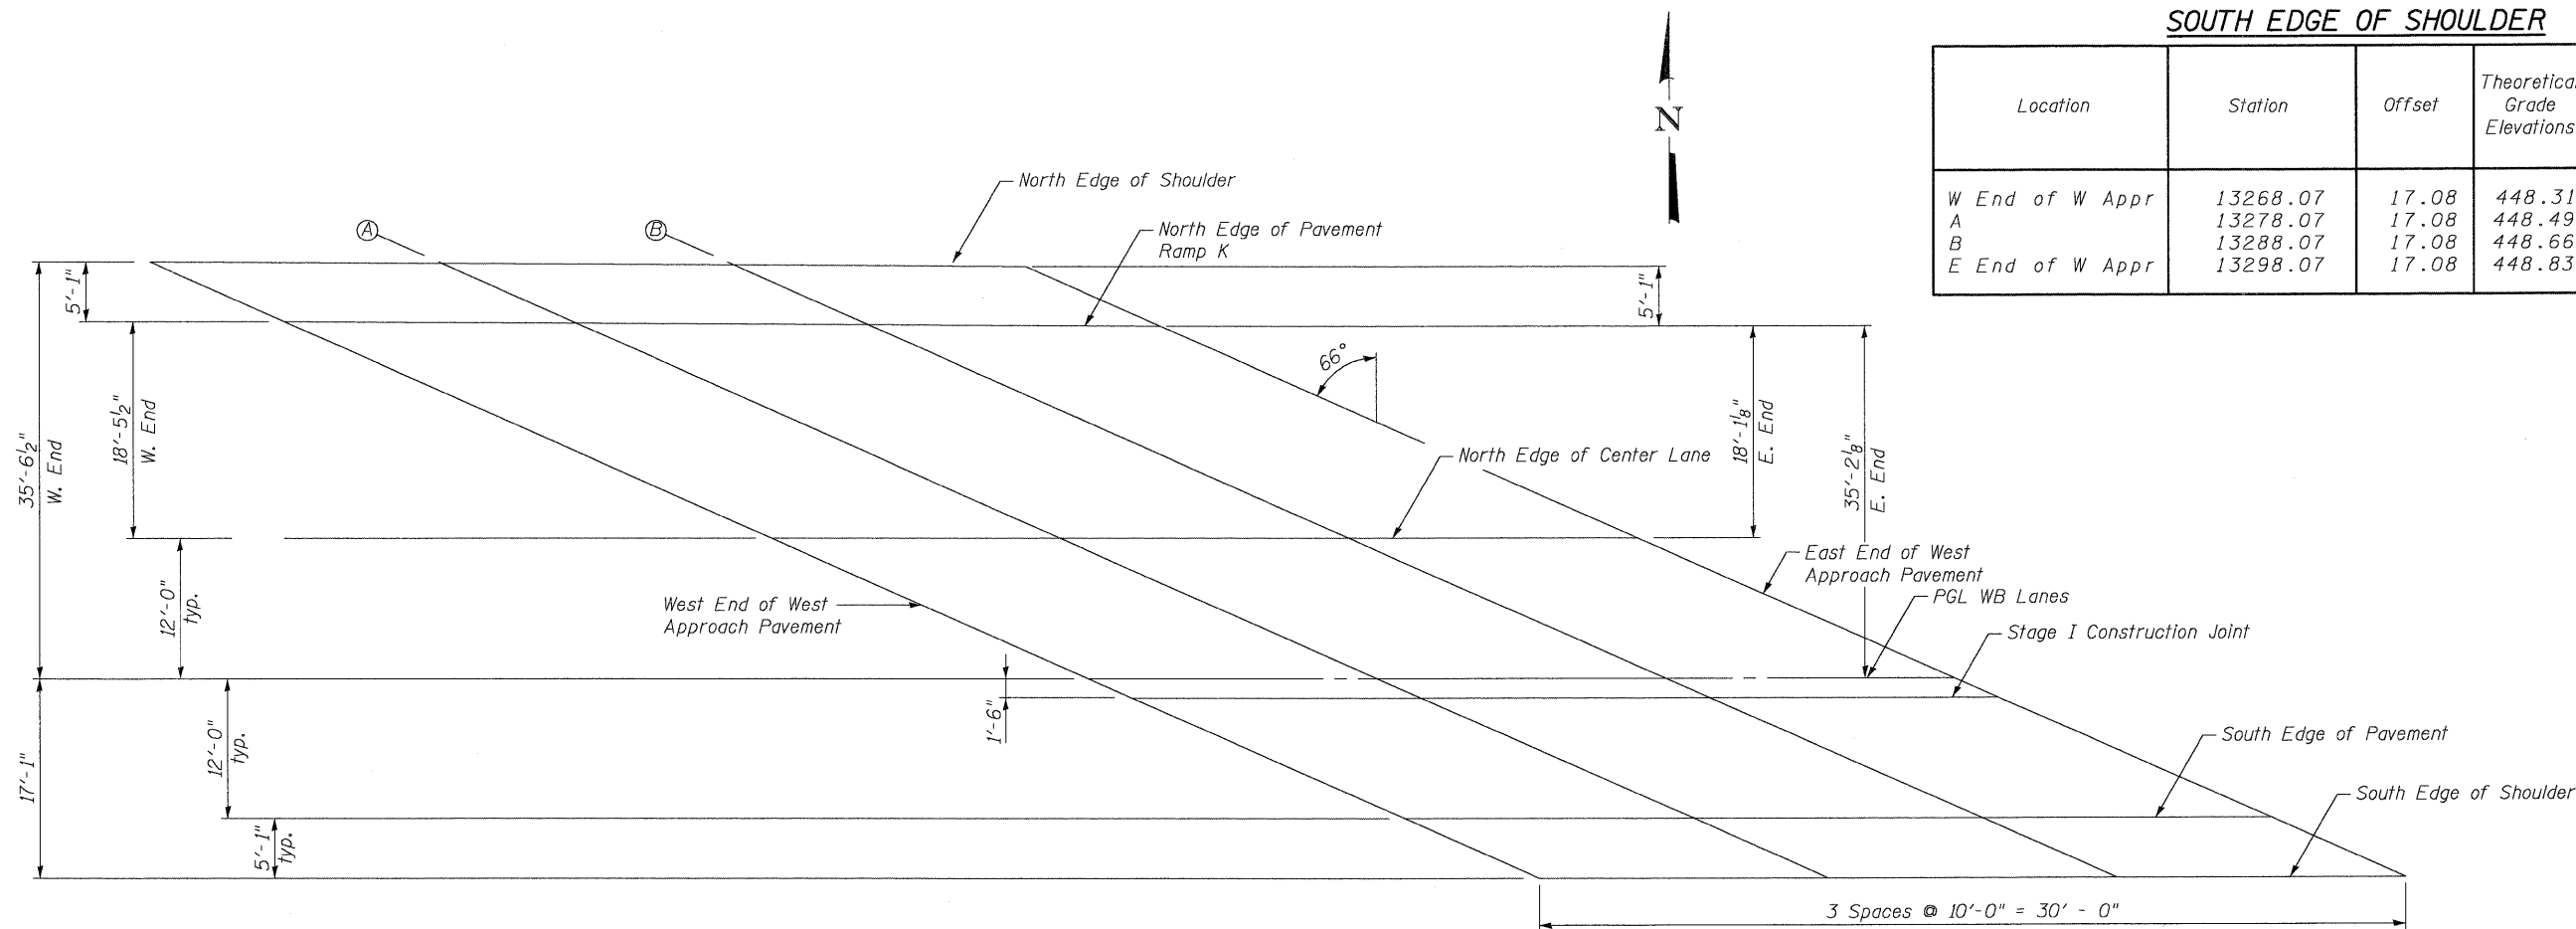

**PLAN
WEST APPROACH (WB)**

**TOP OF SLAB ELEVATIONS
WB WEST APPROACH**

COOMBE-BLOXDORF P.C. Engineers / Land Surveyors Springfield, Illinois Design Firm License No. 184-002703	PROJECT NO. 07004	SHEET NO. 11 59 SHEETS	F.A.I. RTE. 64	SECTION 82-2VB	COUNTY ST. CLAIR	TOTAL SHEETS 153	SHEET NO. 66
	CONTRACT NO. 76867		FED. ROAD DIST. NO. ILLINOIS FED. AID PROJECT				

USER NAME = CFC