

**NORTH EDGE OF SHOULDER**

Location	Station	Offset	Theoretical Grade Elevations	Theoretical Grade Elevations Adjusted For Dead Load Deflection
W End of E Appr	13680.40	-29.08	449.63	449.63
A	13690.40	-29.08	449.52	449.52
B	13700.40	-29.08	449.40	449.40
E End of E Appr	13710.40	-29.08	449.28	449.28

**NORTH EDGE OF PAVEMENT**

Location	Station	Offset	Theoretical Grade Elevations	Theoretical Grade Elevations Adjusted For Dead Load Deflection
W End of E Appr	13691.82	-24.00	449.61	449.61
A	13701.82	-24.00	449.49	449.49
B	13711.82	-24.00	449.37	449.37
E End of E Appr	13721.82	-24.00	449.23	449.23

**NORTH EDGE OF CENTER LANE**

Location	Station	Offset	Theoretical Grade Elevations	Theoretical Grade Elevations Adjusted For Dead Load Deflection
W End of E Appr	13718.77	-12.00	449.52	449.52
A	13728.77	-12.00	449.39	449.39
B	13738.77	-12.00	449.24	449.24
E End of E Appr	13748.77	-12.00	449.09	449.09

**PGL WB LANES**

Location	Station	Offset	Theoretical Grade Elevations	Theoretical Grade Elevations Adjusted For Dead Load Deflection
W End of E Appr	13745.72	0.00	449.32	449.32
A	13755.72	0.00	449.17	449.17
B	13765.72	0.00	449.00	449.00
E End of E Appr	13775.72	0.00	448.83	448.83

**STAGE I CONSTRUCTION JOINT**


Location	Station	Offset	Theoretical Grade Elevations	Theoretical Grade Elevations Adjusted For Dead Load Deflection
W End of E Appr	13749.09	1.50	449.25	449.25
A	13759.09	1.50	449.09	449.09
B	13769.09	1.50	448.92	448.92
E End of E Appr	13779.09	1.50	448.75	448.75

**SOUTH EDGE OF PAVEMENT**

Location	Station	Offset	Theoretical Grade Elevations	Theoretical Grade Elevations Adjusted For Dead Load Deflection
W End of E Appr	13772.67	12.00	448.70	448.70
A	13782.67	12.00	448.52	448.52
B	13792.67	12.00	448.34	448.34
E End of E Appr	13802.67	12.00	448.15	448.15

**SOUTH EDGE OF SHOULDER**

Location	Station	Offset	Theoretical Grade Elevations	Theoretical Grade Elevations Adjusted For Dead Load Deflection
W End of E Appr	13784.09	17.08	448.39	448.39
A	13794.09	17.08	448.21	448.21
B	13804.09	17.08	448.02	448.02
E End of E Appr	13814.09	17.08	447.82	447.82

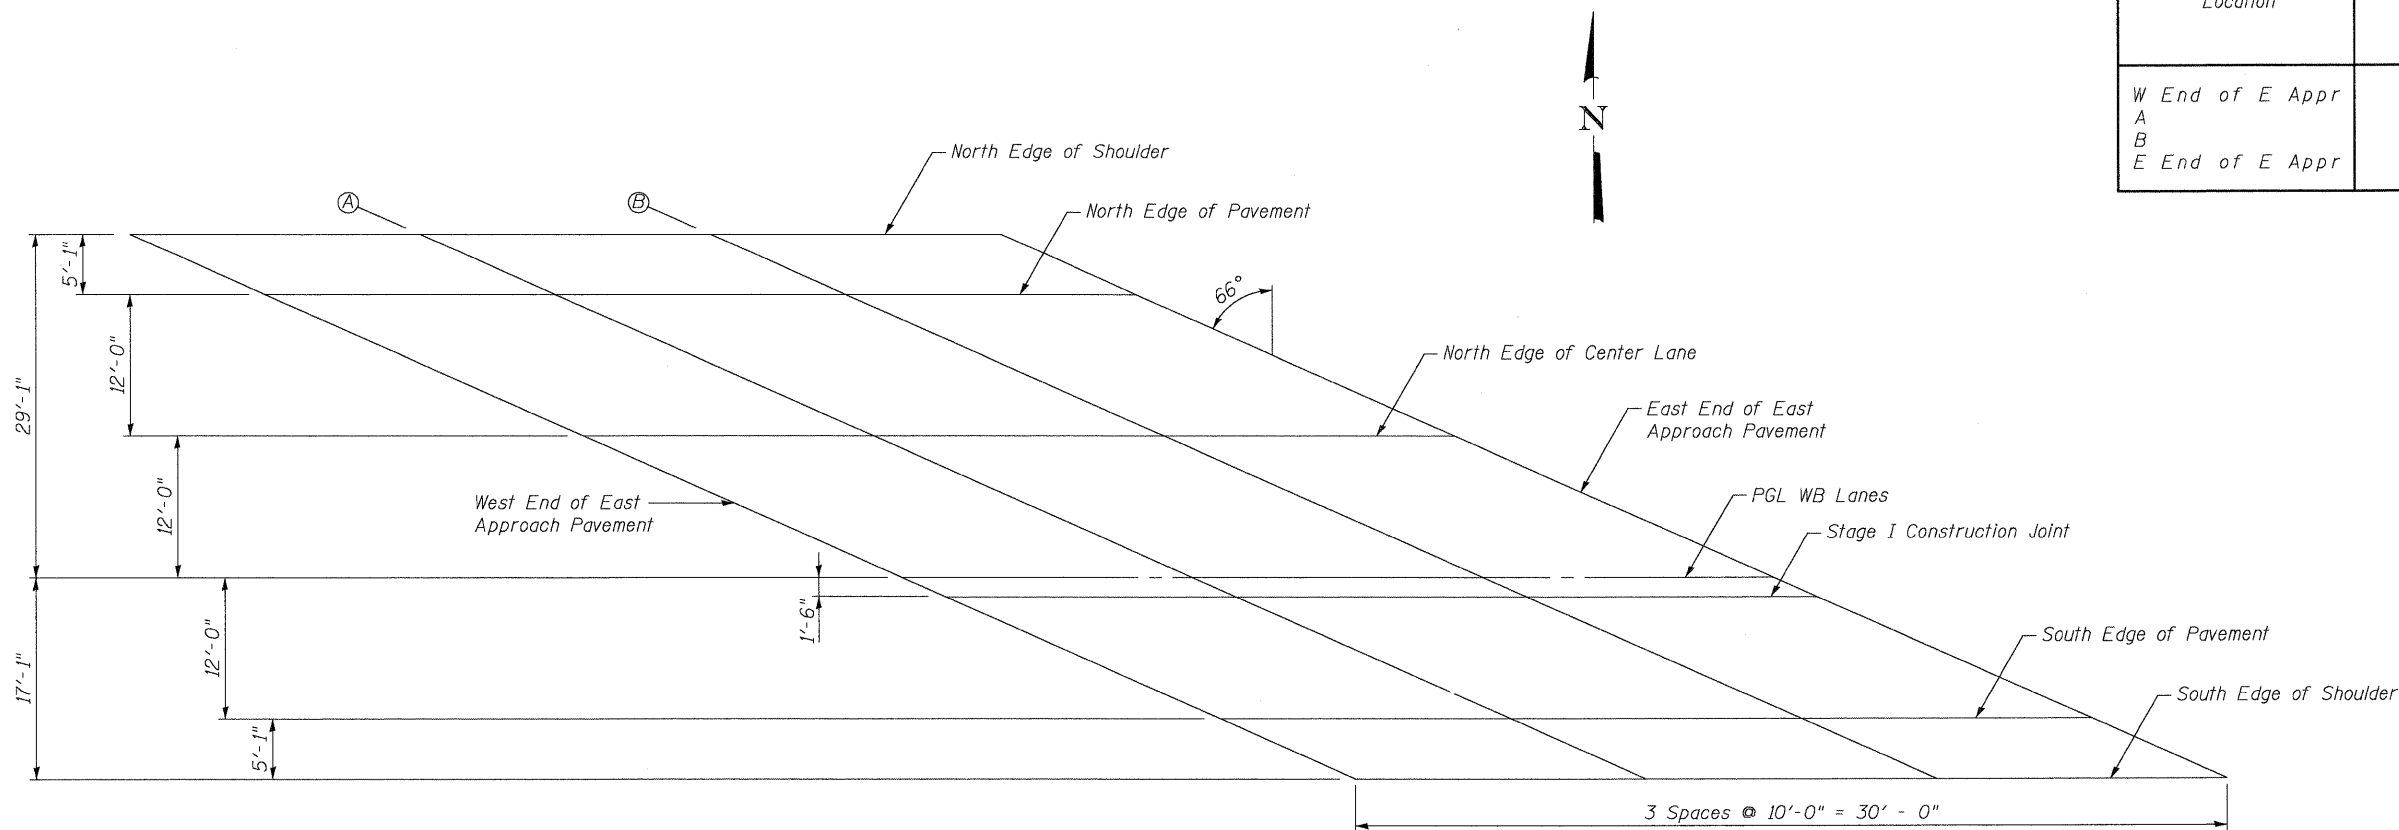

**PLAN  
EAST APPROACH (WB)**

**TOP OF SLAB ELEVATIONS  
WB EAST APPROACH**

<b>COOMBE-BLOXDORF P.C.</b> Engineers / Land Surveyors Springfield, Illinois Design Firm License No. 184-002703	PROJECT NO. 07004	SHEET NO. 12  59 SHEETS	F.A.I. RTE. 64	SECTION 82-2VB	COUNTY ST. CLAIR	TOTAL SHEETS 153	SHEET NO. 67
	CONTRACT NO. 76867		FED. ROAD DIST. NO. ILLINOIS FED. AID PROJECT				

USER NAME = CFC