


WEST ABUTMENT-EB LANES

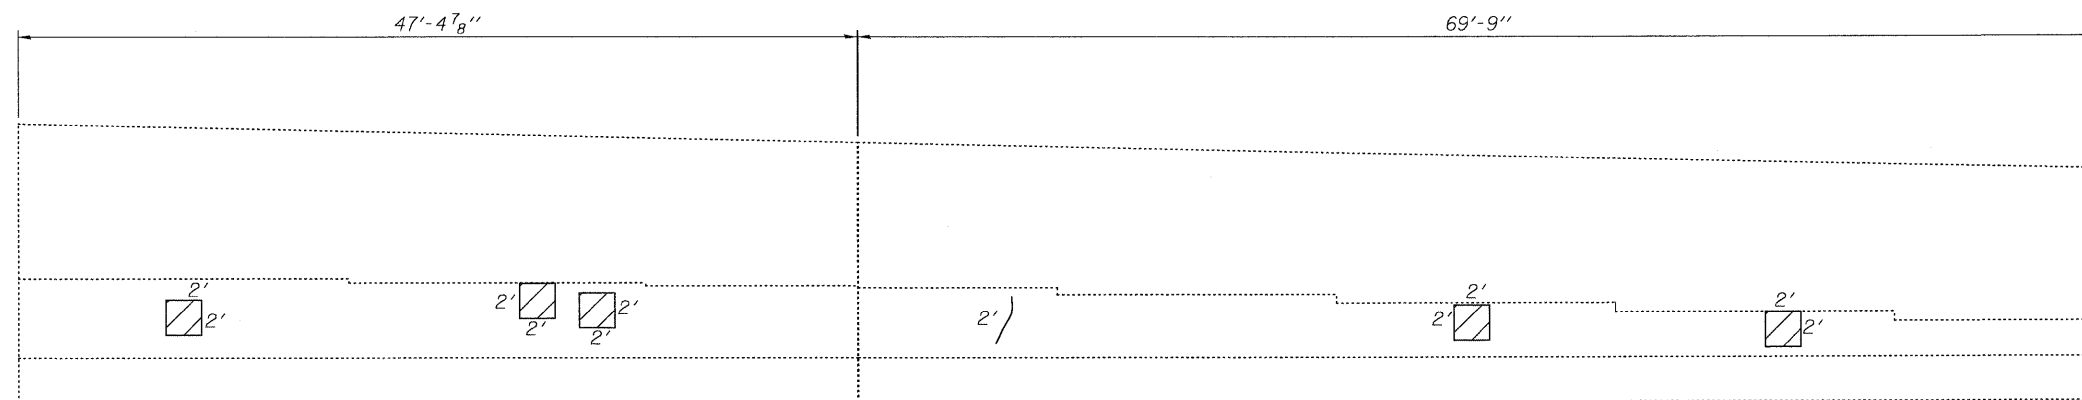


(Looking West)



EAST ABUTMENT-EB LANES

(Looking East)

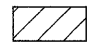LEGEND

-  Denotes Structural Repair of Concrete (Depth Equal to or Less Than 5")
-  Denotes Structural Repair of Concrete (Depth Greater Than 5")
-  Denotes Epoxy Crack Injection

**BILL OF MATERIAL
TWO ABUTMENTS**

| | | |
|---|---------|-------|
| Structural Repair of Concrete (Depth Equal to or Less Than 5 In.) | Sq. Ft. | 187.0 |
| Structural Repair of Concrete (Depth Greater Than 5 In.) | Sq. Ft. | 21.0 |
| Epoxy Crack Injection | Ft. | 100 |

**ABUTMENT REPAIR DETAILS EB LANES
STRUCTURE NO. 082-0162 (E.B.)
STRUCTURE NO. 082-0163 (W.B.)**

| | | | | | | | |
|---|--|---------------------------|--------------------|----------------|---|------------------|---------------|
| COOMBE-BLOXDORF P.C. Engineers / Land Surveyors Springfield, Illinois Design Firm License No. 184-002703 | PROJECT NO. 07004 | SHEET NO. 56 59 SHEETS | F.A.I. RTE. 64 | SECTION 82-2VB | COUNTY ST. CLAIR | TOTAL SHEETS 153 | SHEET NO. 111 |
| | SCALE 1/09/09 DRAWN BY TFG CHECKED BY RM/MCB | | CONTRACT NO. 76867 | | FED. ROAD DIST. NO. 7 ILLINOIS FED. AID PROJECT | | |