

EAST SIDE: WB TRANSITION PAVT EOS LINE (A)

POINT #	STATION (I-64)	OFFSET FT. (LT/RT)	ELEV.
*	137+09.46	61.29' LT	449.31
1	137+20.00	61.16' LT	449.18
2	137+30.00	61.03' LT	449.04
3	137+40.00	60.89' LT	448.89
4	137+50.00	61.00' LT	448.74
5	137+60.00	61.37' LT	448.58
6	137+70.00	61.75' LT	448.4
7	137+80.00	62.12' LT	448.22
8	137+90.00	62.49' LT	448.05
9	138+00.00	62.87' LT	447.9
10	138+10.00	63.24' LT	447.72
11	138+20.00	63.61' LT	447.54
12	138+30.00	63.99' LT	447.36
13	138+40.00	64.36' LT	447.16
14	138+50.00	64.73' LT	446.96
15	138+60.00	65.11' LT	446.76
16	138+62.48	65.20' LT	446.54

EAST SIDE: WB TRANSITION PAVT EOP LINE (B)

POINT #	STATION (I-64)	OFFSET FT. (LT/RT)	ELEV.
*	137+21.81	56.00' LT	449.26
2	137+30.00	56.00' LT	449.14
3	137+40.00	56.00' LT	448.99
4	137+50.00	56.00' LT	448.84
5	137+60.00	56.00' LT	448.68
6	137+70.00	56.00' LT	448.52
7	137+80.00	56.00' LT	448.34
8	137+90.00	56.00' LT	448.18
9	138+00.00	56.00' LT	448.03
10	138+10.00	56.00' LT	447.86
11	138+20.00	56.00' LT	447.69
12	138+30.00	56.00' LT	447.52
13	138+40.00	56.00' LT	447.33
14	138+50.00	56.00' LT	447.14
15	138+60.00	56.00' LT	446.94
16	138+62.48	56.00' LT	446.89

EAST SIDE: WB TRANSITION PAVT LANE LINE (C)

POINT #	STATION (I-64)	OFFSET FT. (LT/RT)	ELEV.
*	137+48.76	44.00' LT	449.10
4	137+50.00	44.00' LT	449.08
5	137+60.00	44.00' LT	448.92
6	137+70.00	44.00' LT	448.76
7	137+80.00	44.00' LT	448.58
8	137+90.00	44.00' LT	448.42
9	138+00.00	44.00' LT	448.25
10	138+10.00	44.00' LT	448.07
11	138+20.00	44.00' LT	447.89
12	138+30.00	44.00' LT	447.7
13	138+40.00	44.00' LT	447.5
14	138+50.00	44.00' LT	447.3
15	138+60.00	44.00' LT	447.08
16	138+62.48	44.00' LT	447.03

EAST SIDE: WB TRANSITION PAVT PGL LINE (D)

POINT #	STATION (I-64)	OFFSET FT. (LT/RT)	ELEV.
*	137+75.72	32.00' LT	448.83
7	137+80.00	32.00' LT	448.76
8	137+90.00	32.00' LT	448.57
9	138+00.00	32.00' LT	448.36
10	138+10.00	32.00' LT	448.15
11	138+20.00	32.00' LT	447.93
12	138+30.00	32.00' LT	447.71
13	138+40.00	32.00' LT	447.47
14	138+50.00	32.00' LT	447.24
15	138+60.00	32.00' LT	446.99
16	138+62.48	32.00' LT	446.92

EAST SIDE: WB TRANSITION PAVT EOP LINE (E)

POINT #	STATION (I-64)	OFFSET FT. (LT/RT)	ELEV.
*	138+02.67	20.00' LT	448.09
10	138+10.00	20.00' LT	447.92
11	138+20.00	20.00' LT	447.69
12	138+30.00	20.00' LT	447.45
13	138+40.00	20.00' LT	447.20
14	138+50.00	20.00' LT	446.95
15	138+60.00	20.00' LT	446.69
16	138+62.48	20.00' LT	446.63


EAST SIDE: WB TRANSITION PAVT EOS LINE (F)

POINT #	STATION (I-64)	OFFSET FT. (LT/RT)	ELEV.
*	138+15.40	14.33' LT	447.69
11	138+20.00	14.30' LT	447.58
12	138+30.00	14.23' LT	447.34
13	138+40.00	14.16' LT	447.09
14	138+50.00	14.09' LT	446.83
15	138+60.00	14.02' LT	446.57
16	138+62.48	14.00' LT	446.30

NOTE:  
SEE STANDARD 420001 FOR TRANSVERSE JOINT DETAIL.

EAST SIDE:  
W.B. TRANSITION PAVEMENT PLAN

MATCH CROSS SLOPES & ELEVATIONS AT END OF TRANSITION PAVEMENT

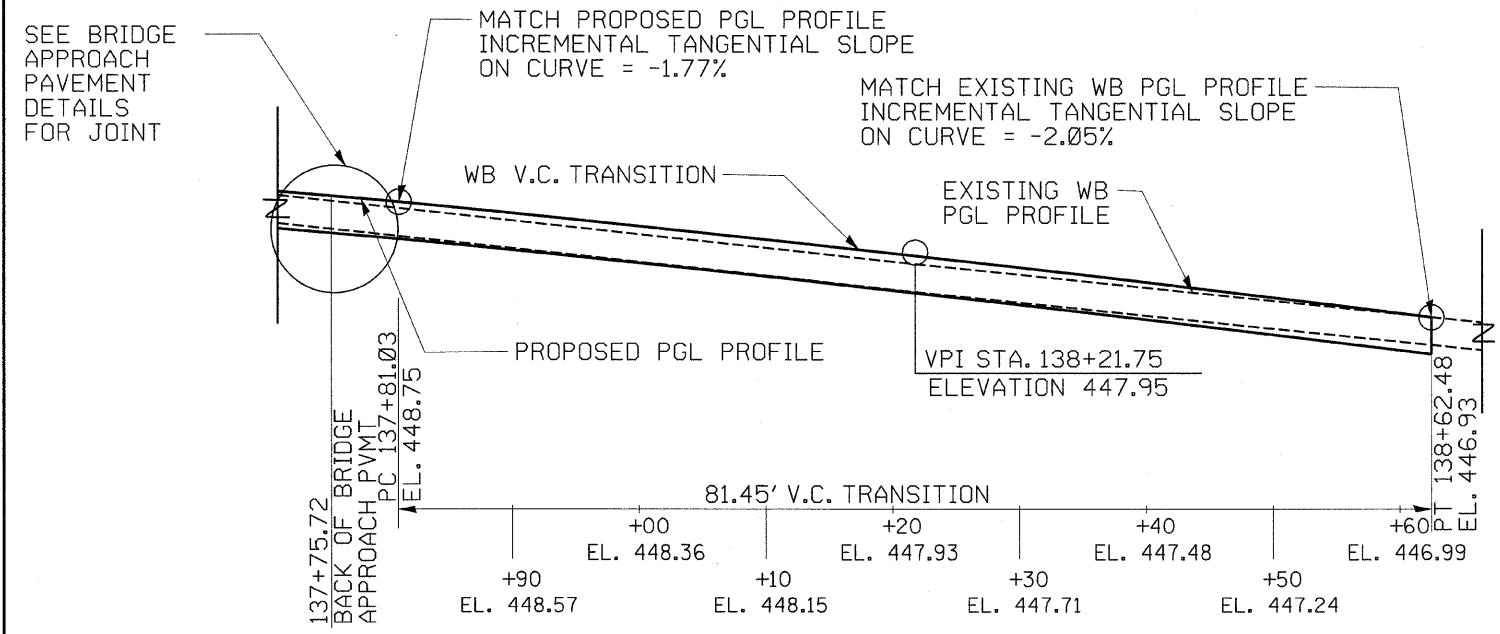

EAST SIDE:  
W.B. TRANSITION PAVEMENT PROFILE

PROFILE: NOT TO SCALE

\*BACK OF BRIDGE APPROACH PAVEMENT