


FINAL SURVEY	DATE
SURVEYED	BY
PLANNED	
TEMPORARY	
NOTE BOOK	
AREAS CHECKED	
NO.	

ORIGINAL SURVEY	DATE
SURVEYED	BY
PLANNED	
TEMPORARY	
NOTE BOOK	
AREAS CHECKED	
NO.	

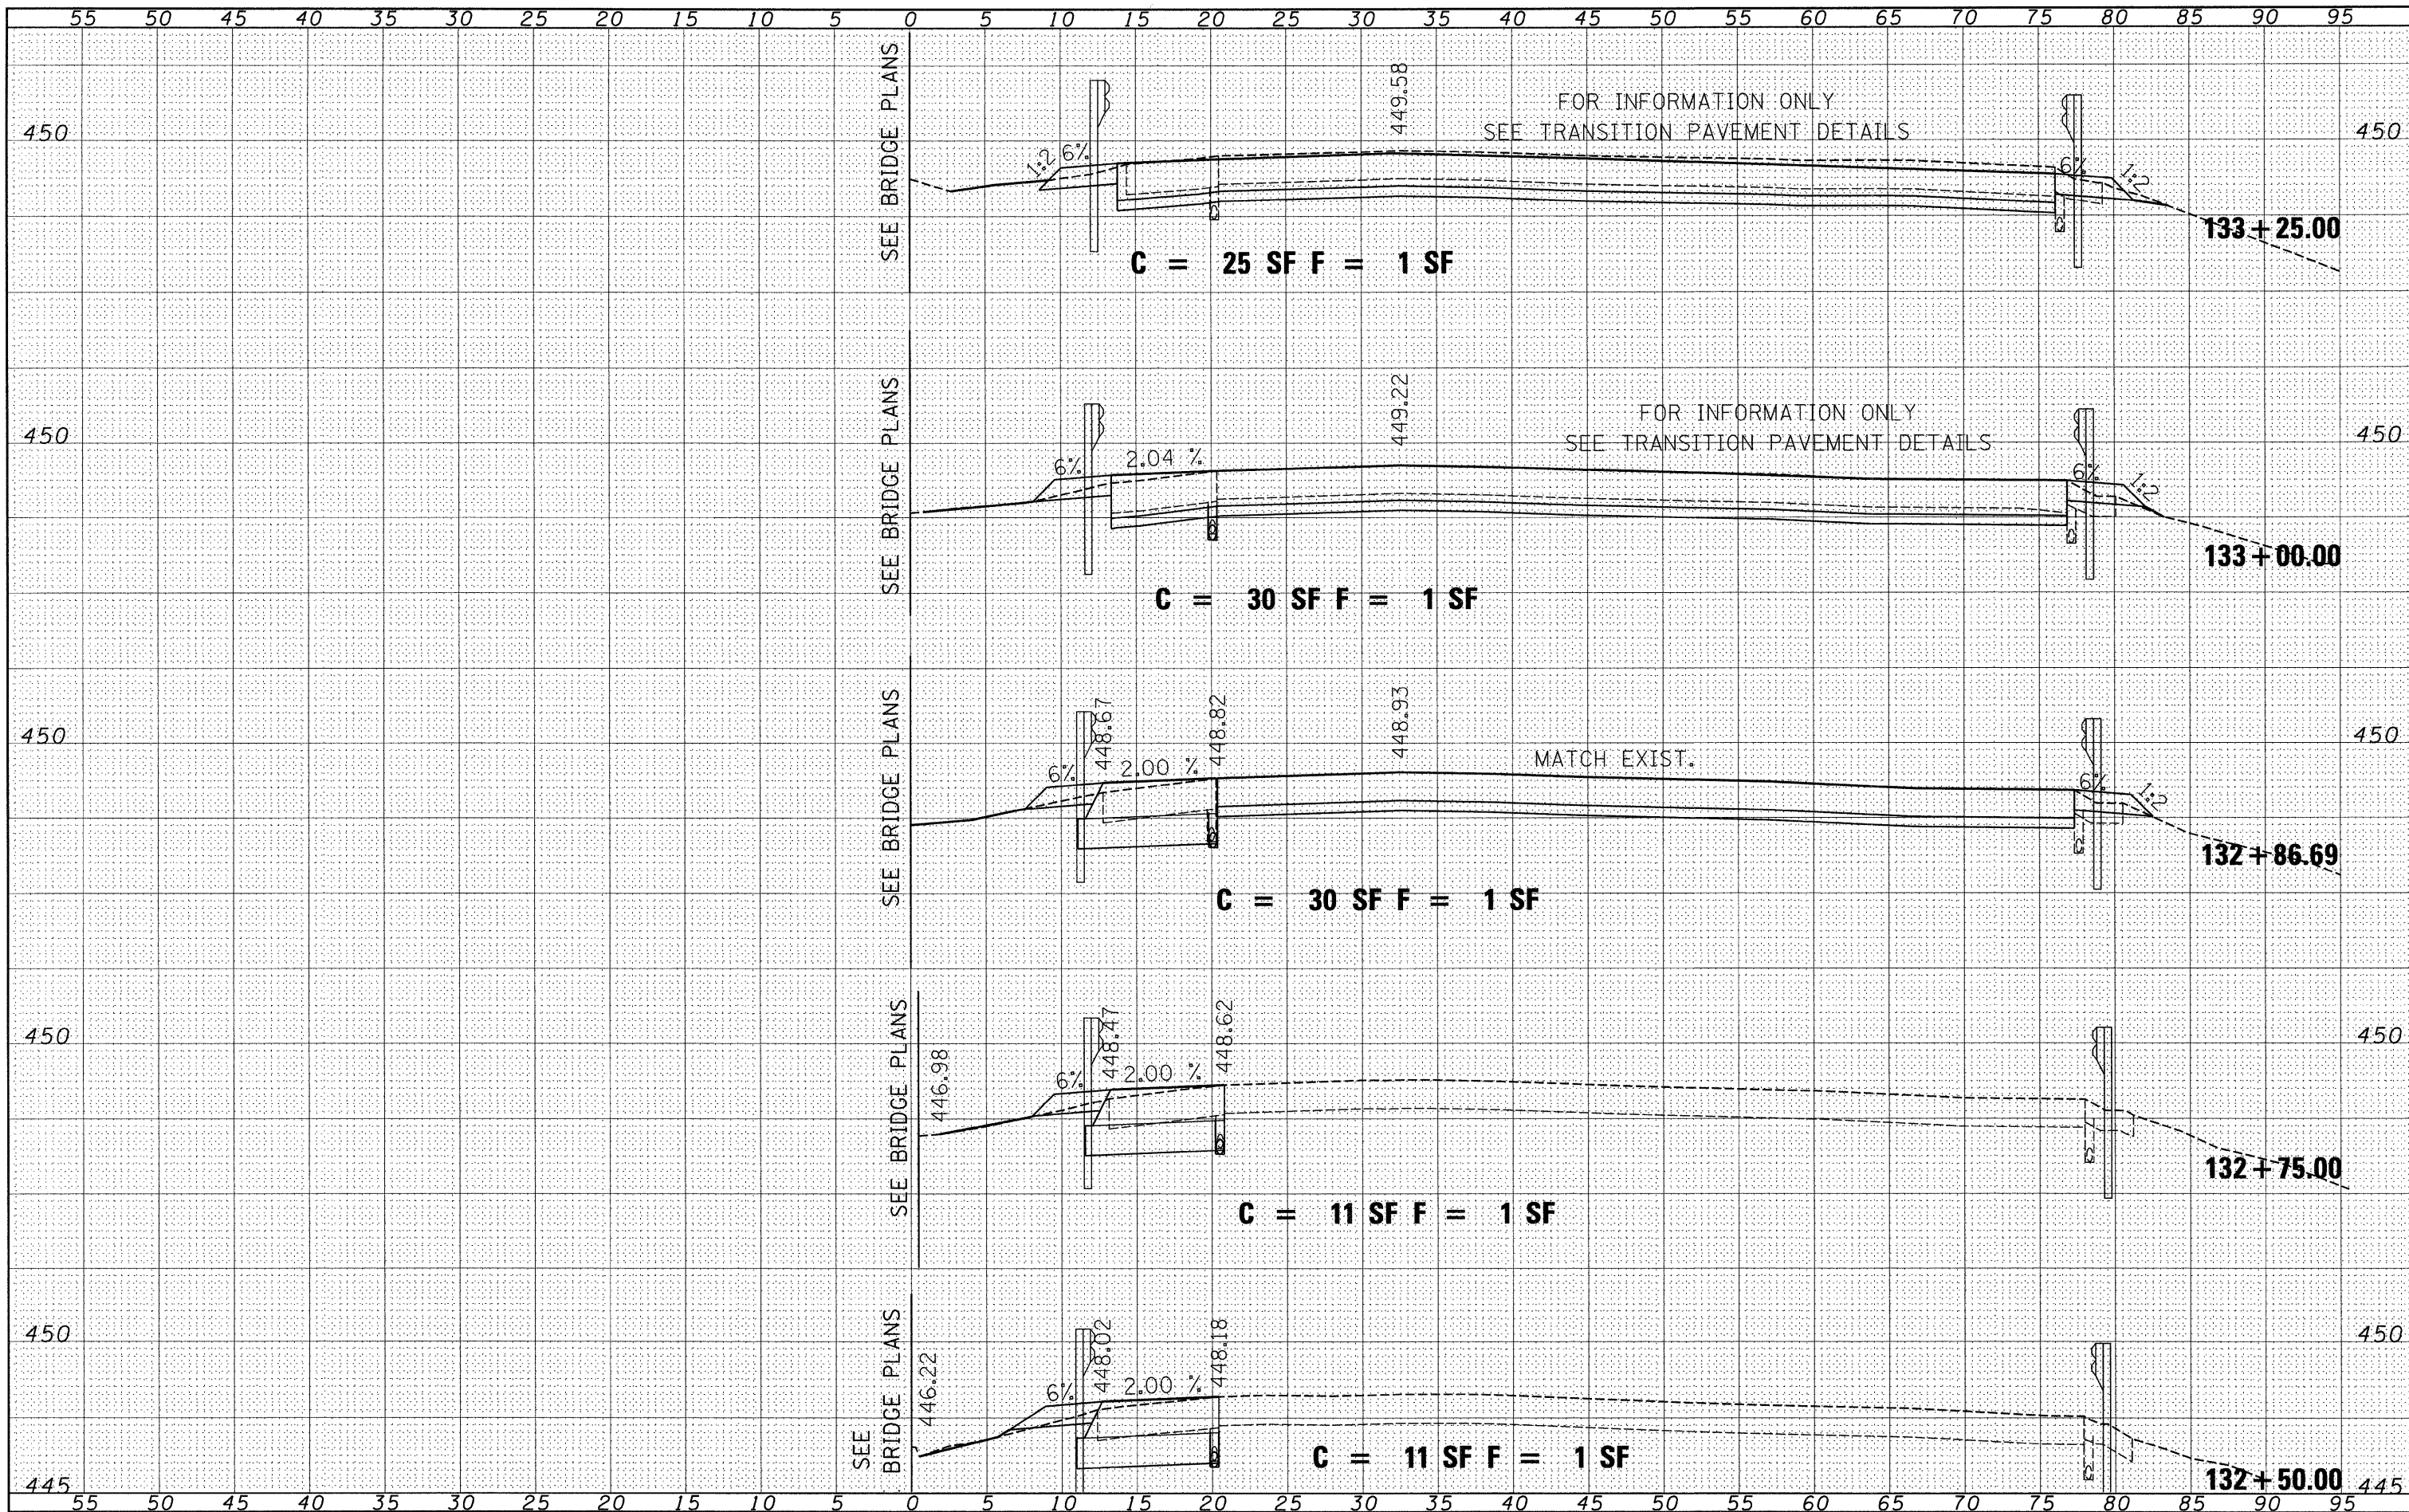

FILE NAME =	USER NAME = jstein	DESIGNED JWS	REVISED -	<b>STATE OF ILLINOIS</b> <b>DEPARTMENT OF TRANSPORTATION</b>	<b>CROSS SECTIONS</b>			F.A.T. RTE.	SECTION	COUNTY	TOTAL SHEETS	SHEET NO.
P:\060601B\dgn\CADD Sheets\0876876-ah-ssht.dgn		DRAWN JWS	REVISED -		64	82-2VB-2	ST. CLAIR	153	138			
PLOT SCALE = 5.0000' / IN.		CHECKED SJK	REVISED -		CONTRACT NO. 76867							
PLOT DATE = 8/6/2009		DATE 8/6/2009	REVISED -		ILLINOIS FED. AID PROJECT							
				SCALE: 1" = 5'	SHEET NO. 8 OF 23 SHEETS	STA. 132+50.00 TO STA. 133+25.00						