


FINAL	BY	DATE
SURVEYED		
PLOTTED		
NOTE BOOK		
AREAS CHECKED		
NO.		

ORIGINAL	BY	DATE
SURVEYED		
PLOTTED		
NOTE BOOK		
AREAS CHECKED		
NO.		

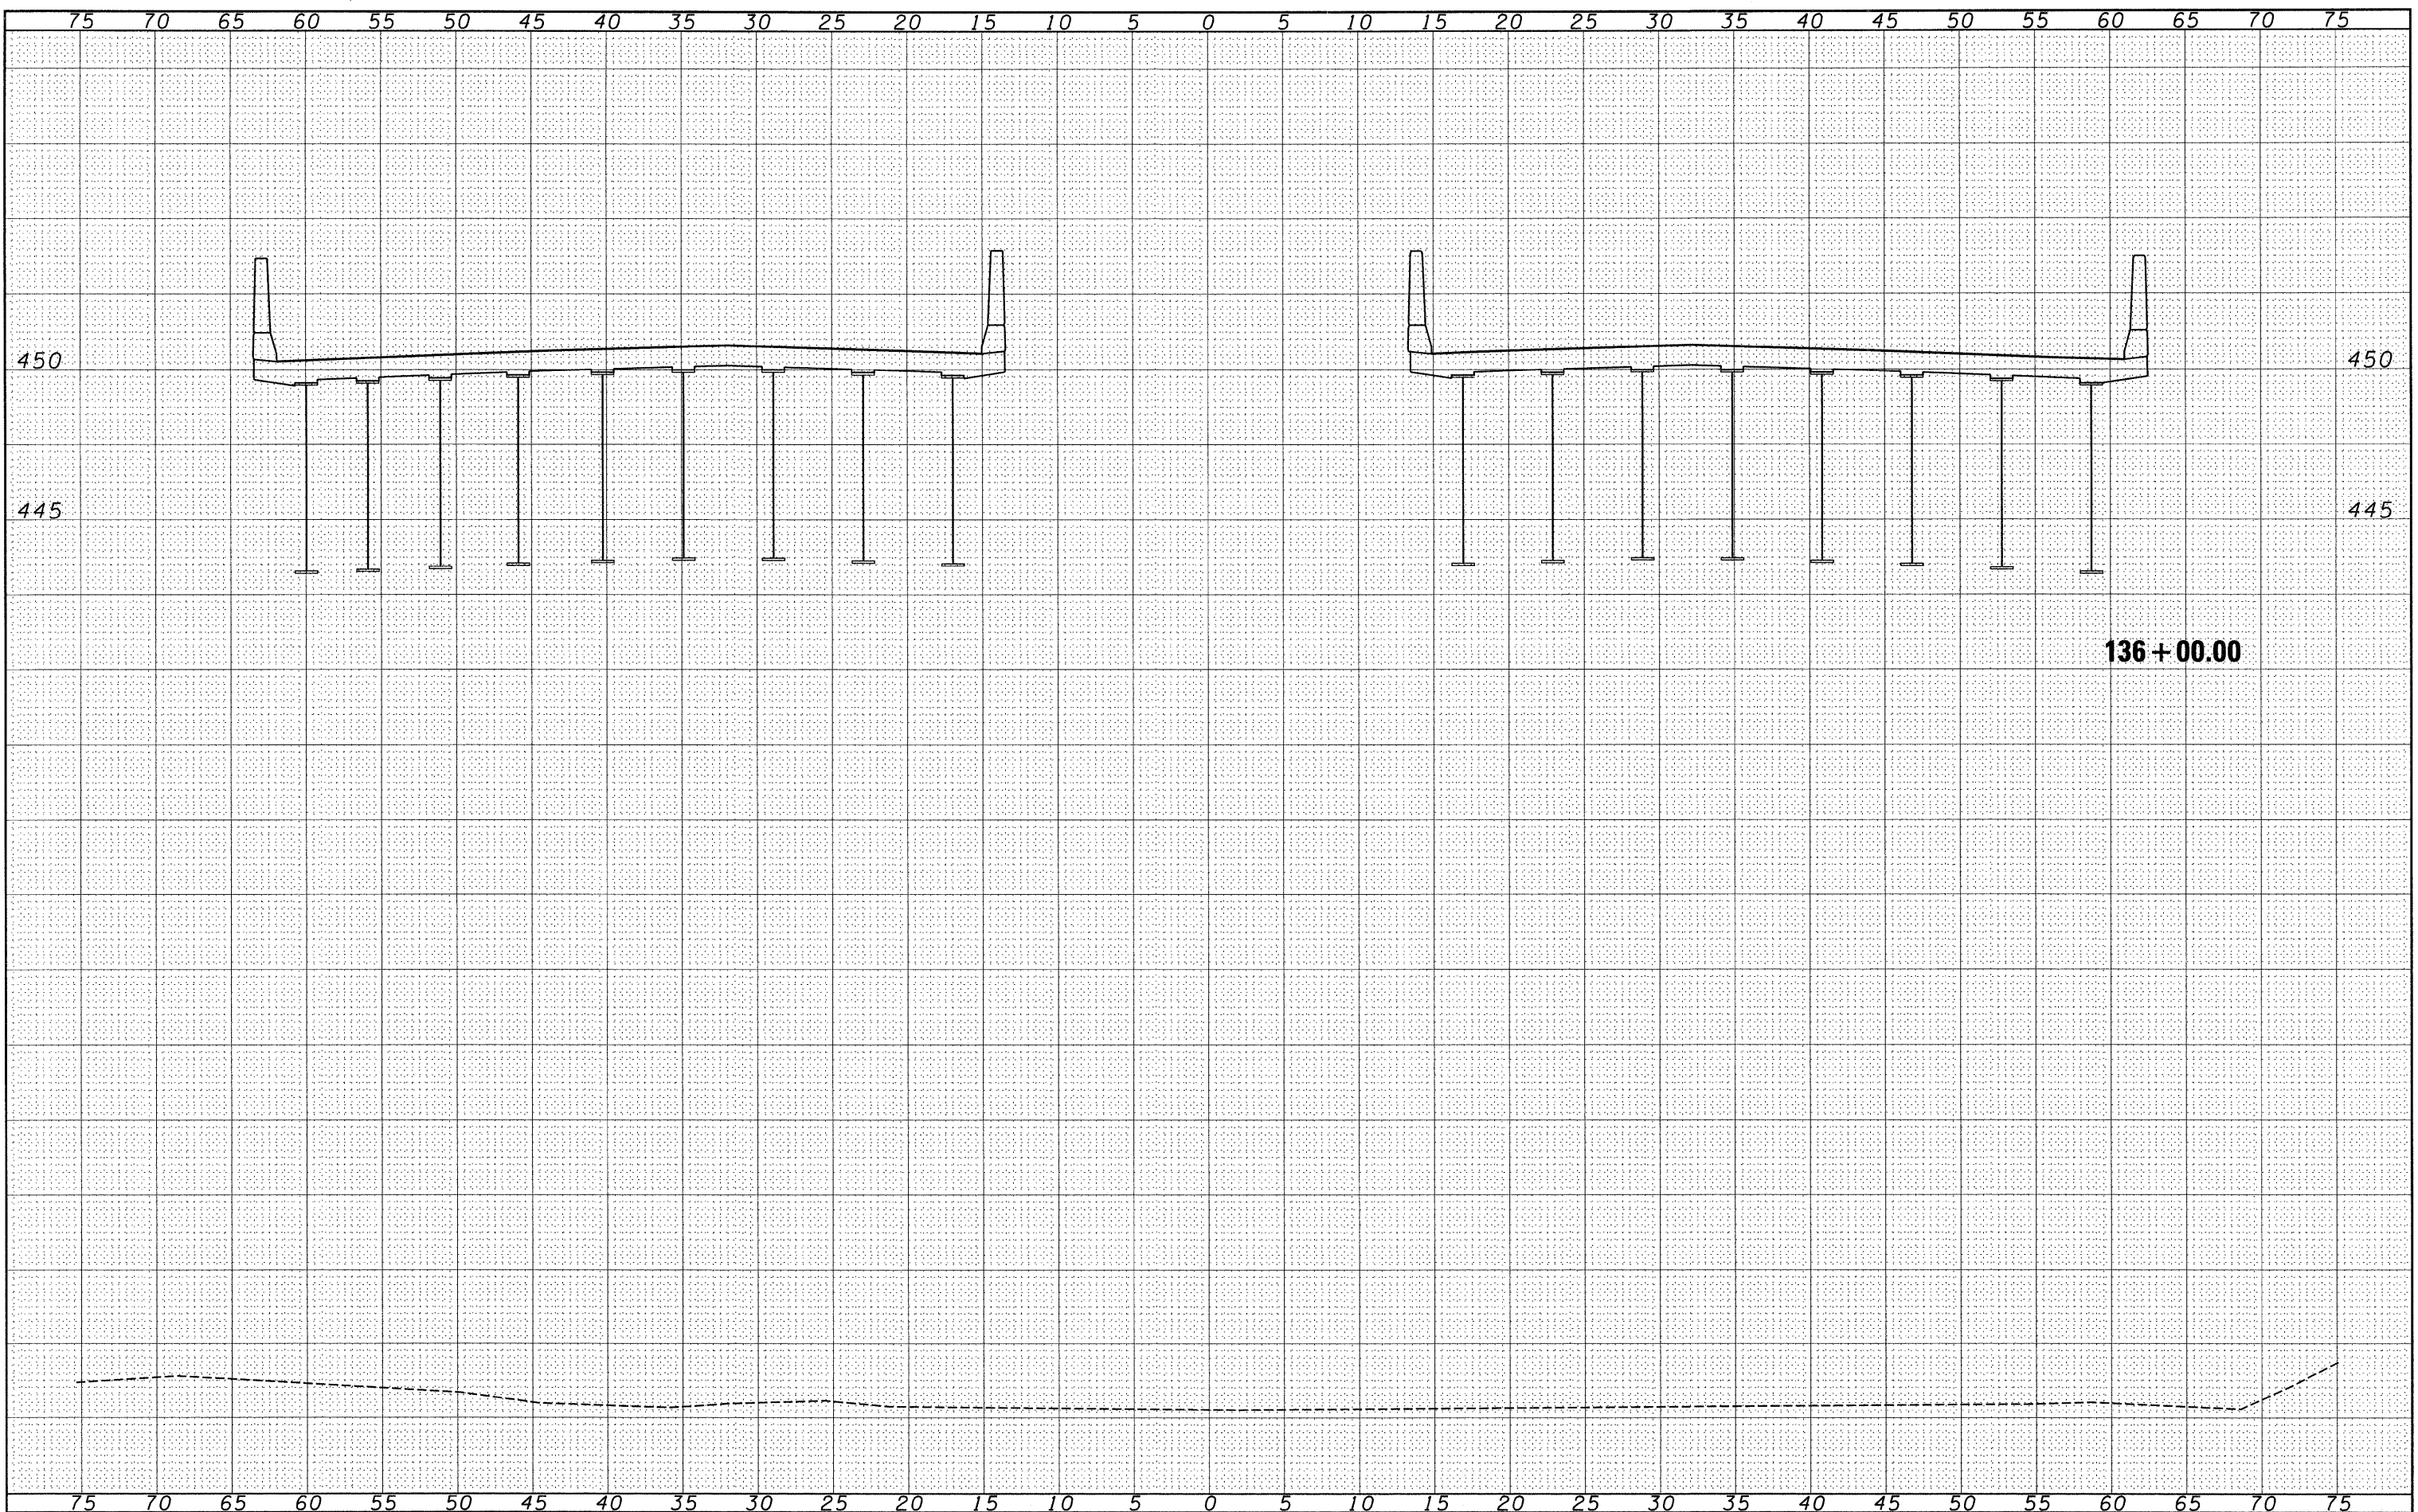

FILE NAME =	USER NAME = jstein	DESIGNED <i>JWS</i>	REVISED -	STATE OF ILLINOIS DEPARTMENT OF TRANSPORTATION	CROSS SECTIONS			F.A.I. RTE.	SECTION	COUNTY	TOTAL SHEETS	SHEET NO.
P:\060601B\dgn\CADD Sheets\0876876-sht-xssht.dgn		DRAWN <i>JWS</i>	REVISED -		SCALE: 1" = 5'	SHEET NO. 10 OF 23 SHEETS	STA. 136+00.00 TO STA. 136+00.00	64	82-2VB-2	ST. CLAIR	153	140
		CHECKED <i>SJK</i>	REVISED -					CONTRACT NO. 76867				
		DATE <i>8/6/2009</i>	REVISED -		FED. ROAD DIST. NO. ILLINOIS FED. AID PROJECT							